

This drawing must not be scaled. Discrepancies are to be reported to the Architect immediately. All dimensions are approximate and are to be checked on site. All information to be subject to site surveys. This drawing, or any portion of it must not be reproduced without prior consent from the Architect.



© Joseph Boniface Architects Ltd

This drawing is to be read in conjunction with the following drawings:


JBA440_S_002

JBA440_PB_001

JBA440_PB_002

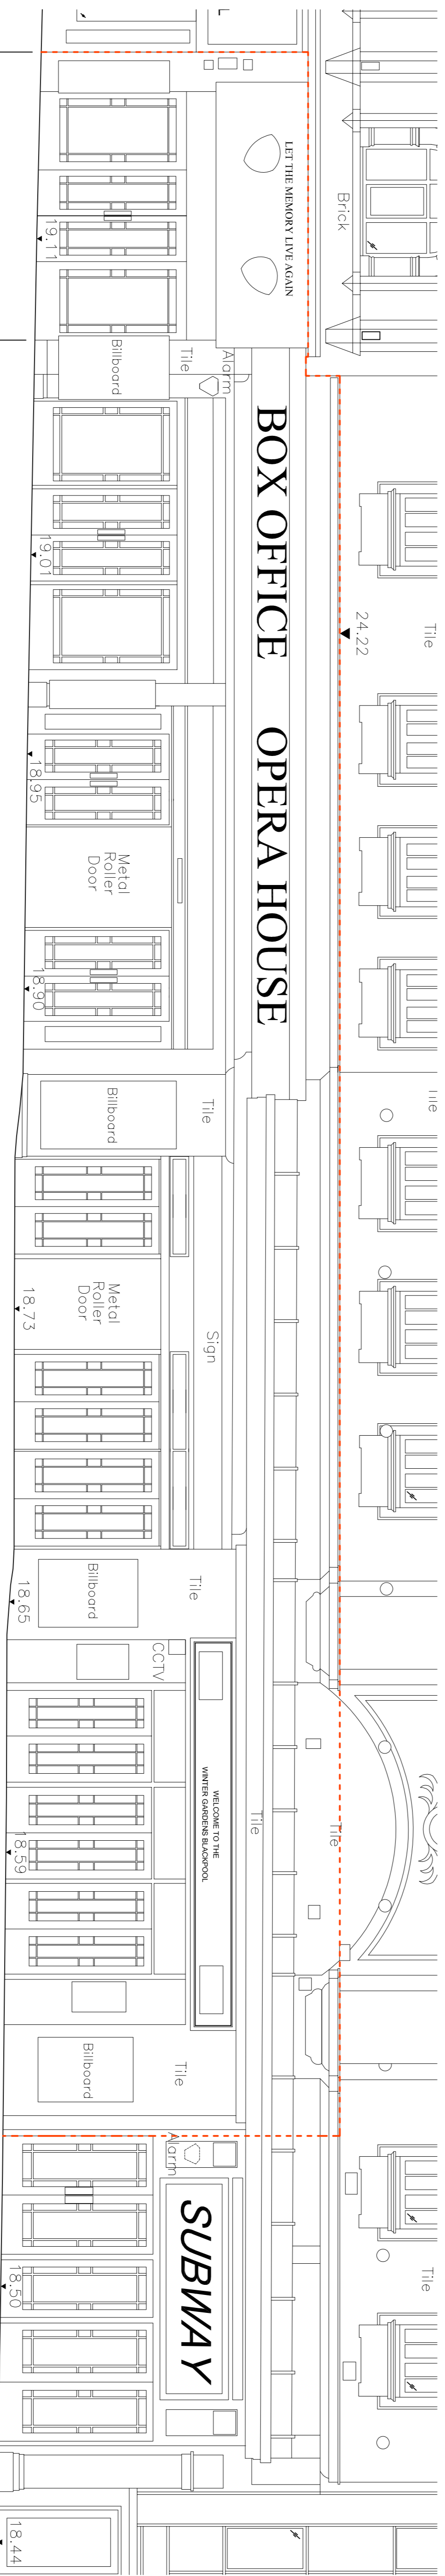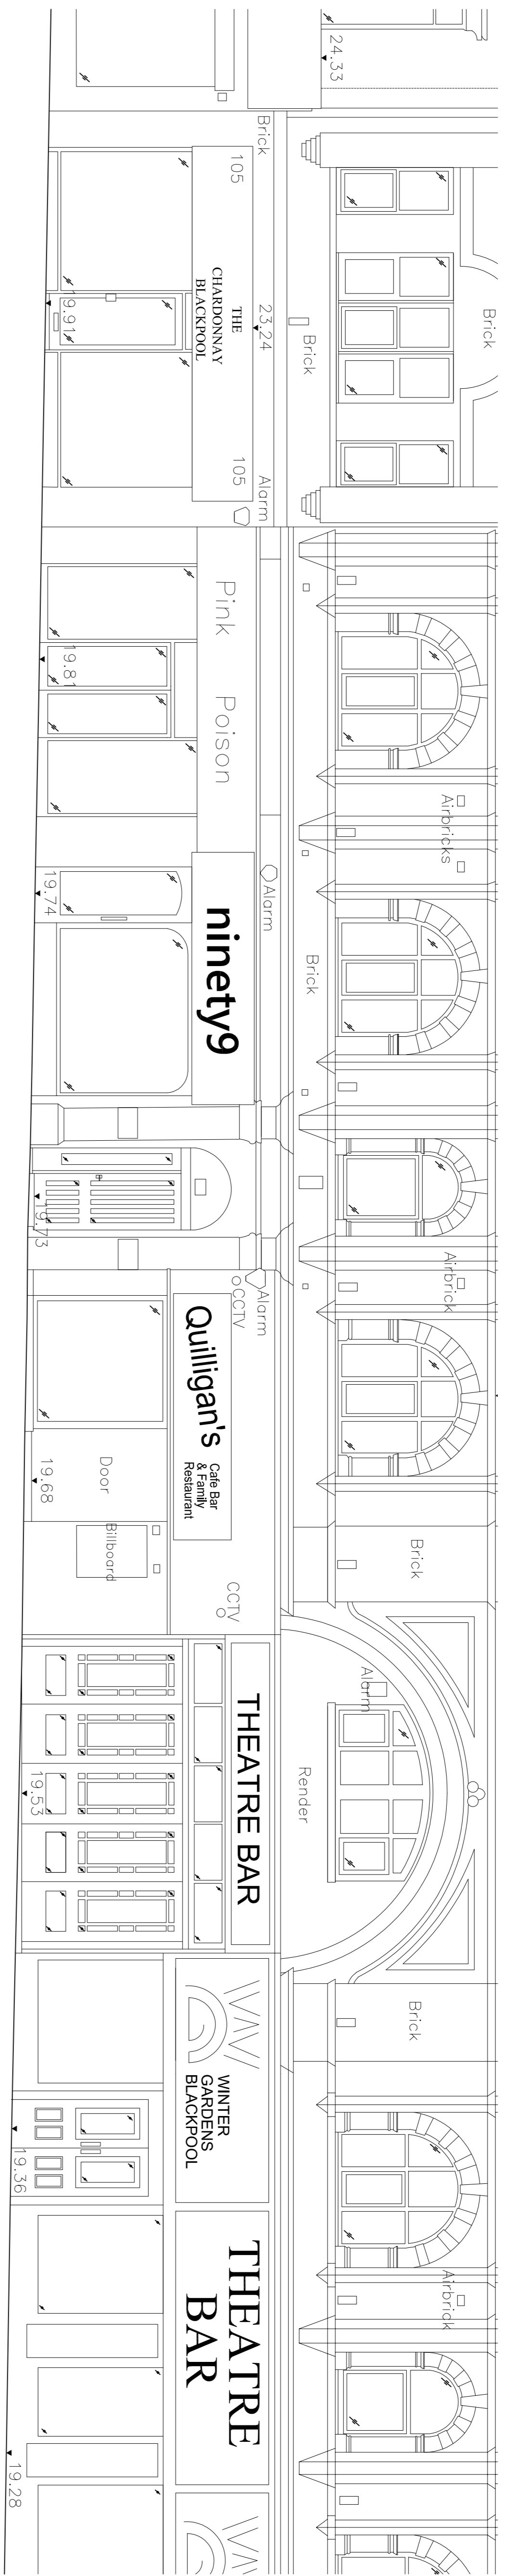

--- Denotes outline of scope of works.

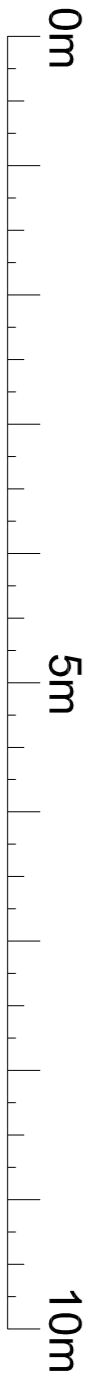

Unit A
JBA440_S_002

Rev.	Amendment	Date	By / CJK
B	- Read line amended. - Drawing correlation references amended.	09/11/22	JB / SW
A	- Elevation added.	15/01/21	JB / SW
V	- Initial issue.	14/12/20	JB / SW



Joseph Boniface Architects Ltd
01253 280 485
bonifacearchitects.co.uk
office@bonifacearchitects.co.uk
62 Caunce Street, Blackpool, FY1 3LA.

Project
Ground Floor Frontage
Refurbishment Works,
Winter Gardens,
Blackpool

Client
Blackpool Council
Drawing Title
Proposed Church Street Elevation

Status
SPECIFICATION

Scale
Not to scale @ A1

Drawn By
JB
Date
11/12/2020
Drawing Number
JBA440-S-001
Revision
B