


<b>Client:</b> Lydia Rowlands	<b>Address:</b> 26 Causeley Road, Bucknall, ST2 9HL	<b>Layout:</b> Existing
<b>OT:</b> Elizabeth Clapp	<b>Housing Surveyor:</b> Peter Coombs <b>Tel:</b> 01782 232317	
<b>Project:</b> Kitchen layout		
<b>Scale:</b> 1:20 (print on A3)	<b>Survey:</b> 07/09/20	<b>Dwg Date:</b> 11/09/20
<b>Dwg Ref:</b> DFG2422/01		

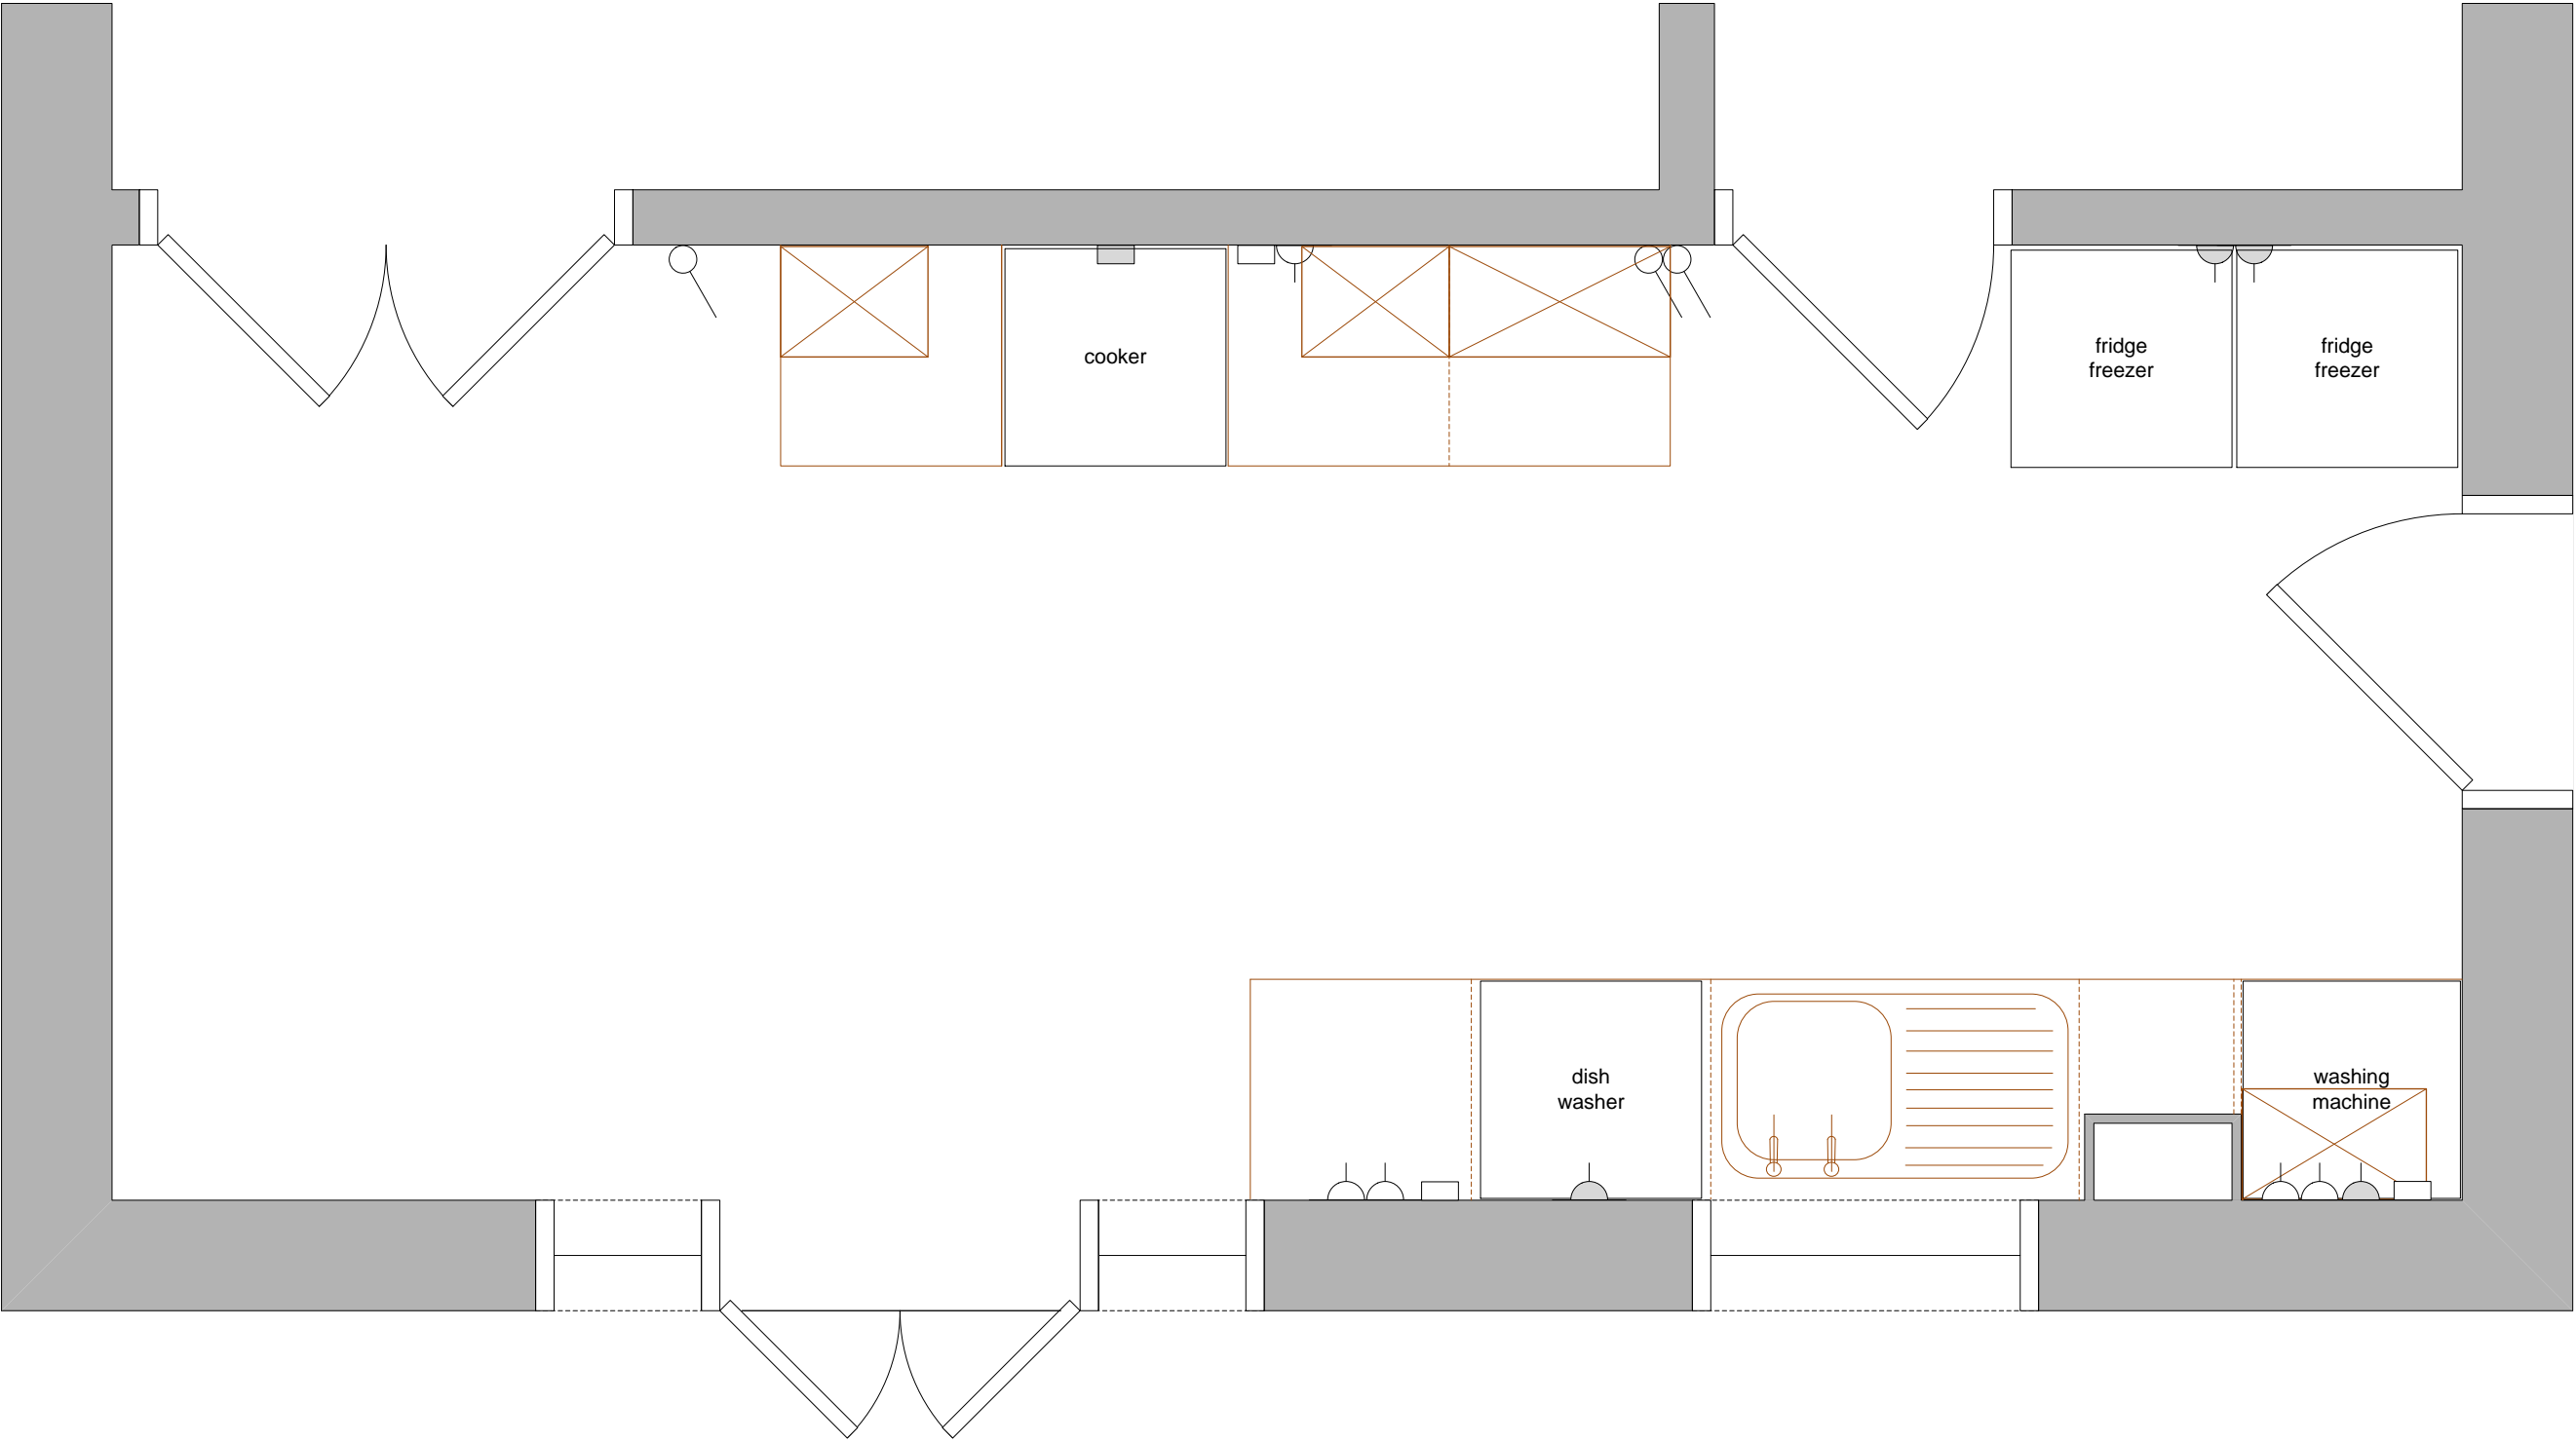

Layout as Existing

Client: Lydia Rowlands

Address: 26 Causeley Road,  
Bucknall, ST2 9HL

Layout: Proposed

OT: Elizabeth Clapp

Housing Surveyor: Peter Coombs Tel: 01782 232317

Project: Kitchen layout

Scale: 1:20 (print on A3)


Version: Draft

Dwg Date: 14/09/20

Dwg Ref: DFG2422/02

NOTE TO CONTRACTOR:

- DO NOT SCALE OFF THIS DRAWING. ALL DIMENSIONS TO BE CHECKED ON SITE.
- ANY DISCREPANCIES OR DIFFERENCES FOUND BETWEEN LAYOUT DRAWING AND/OR SITE CONDITIONS TO BE BROUGHT TO ATTENTION OF HAAT SURVEYOR BEFORE PROCEEDING.

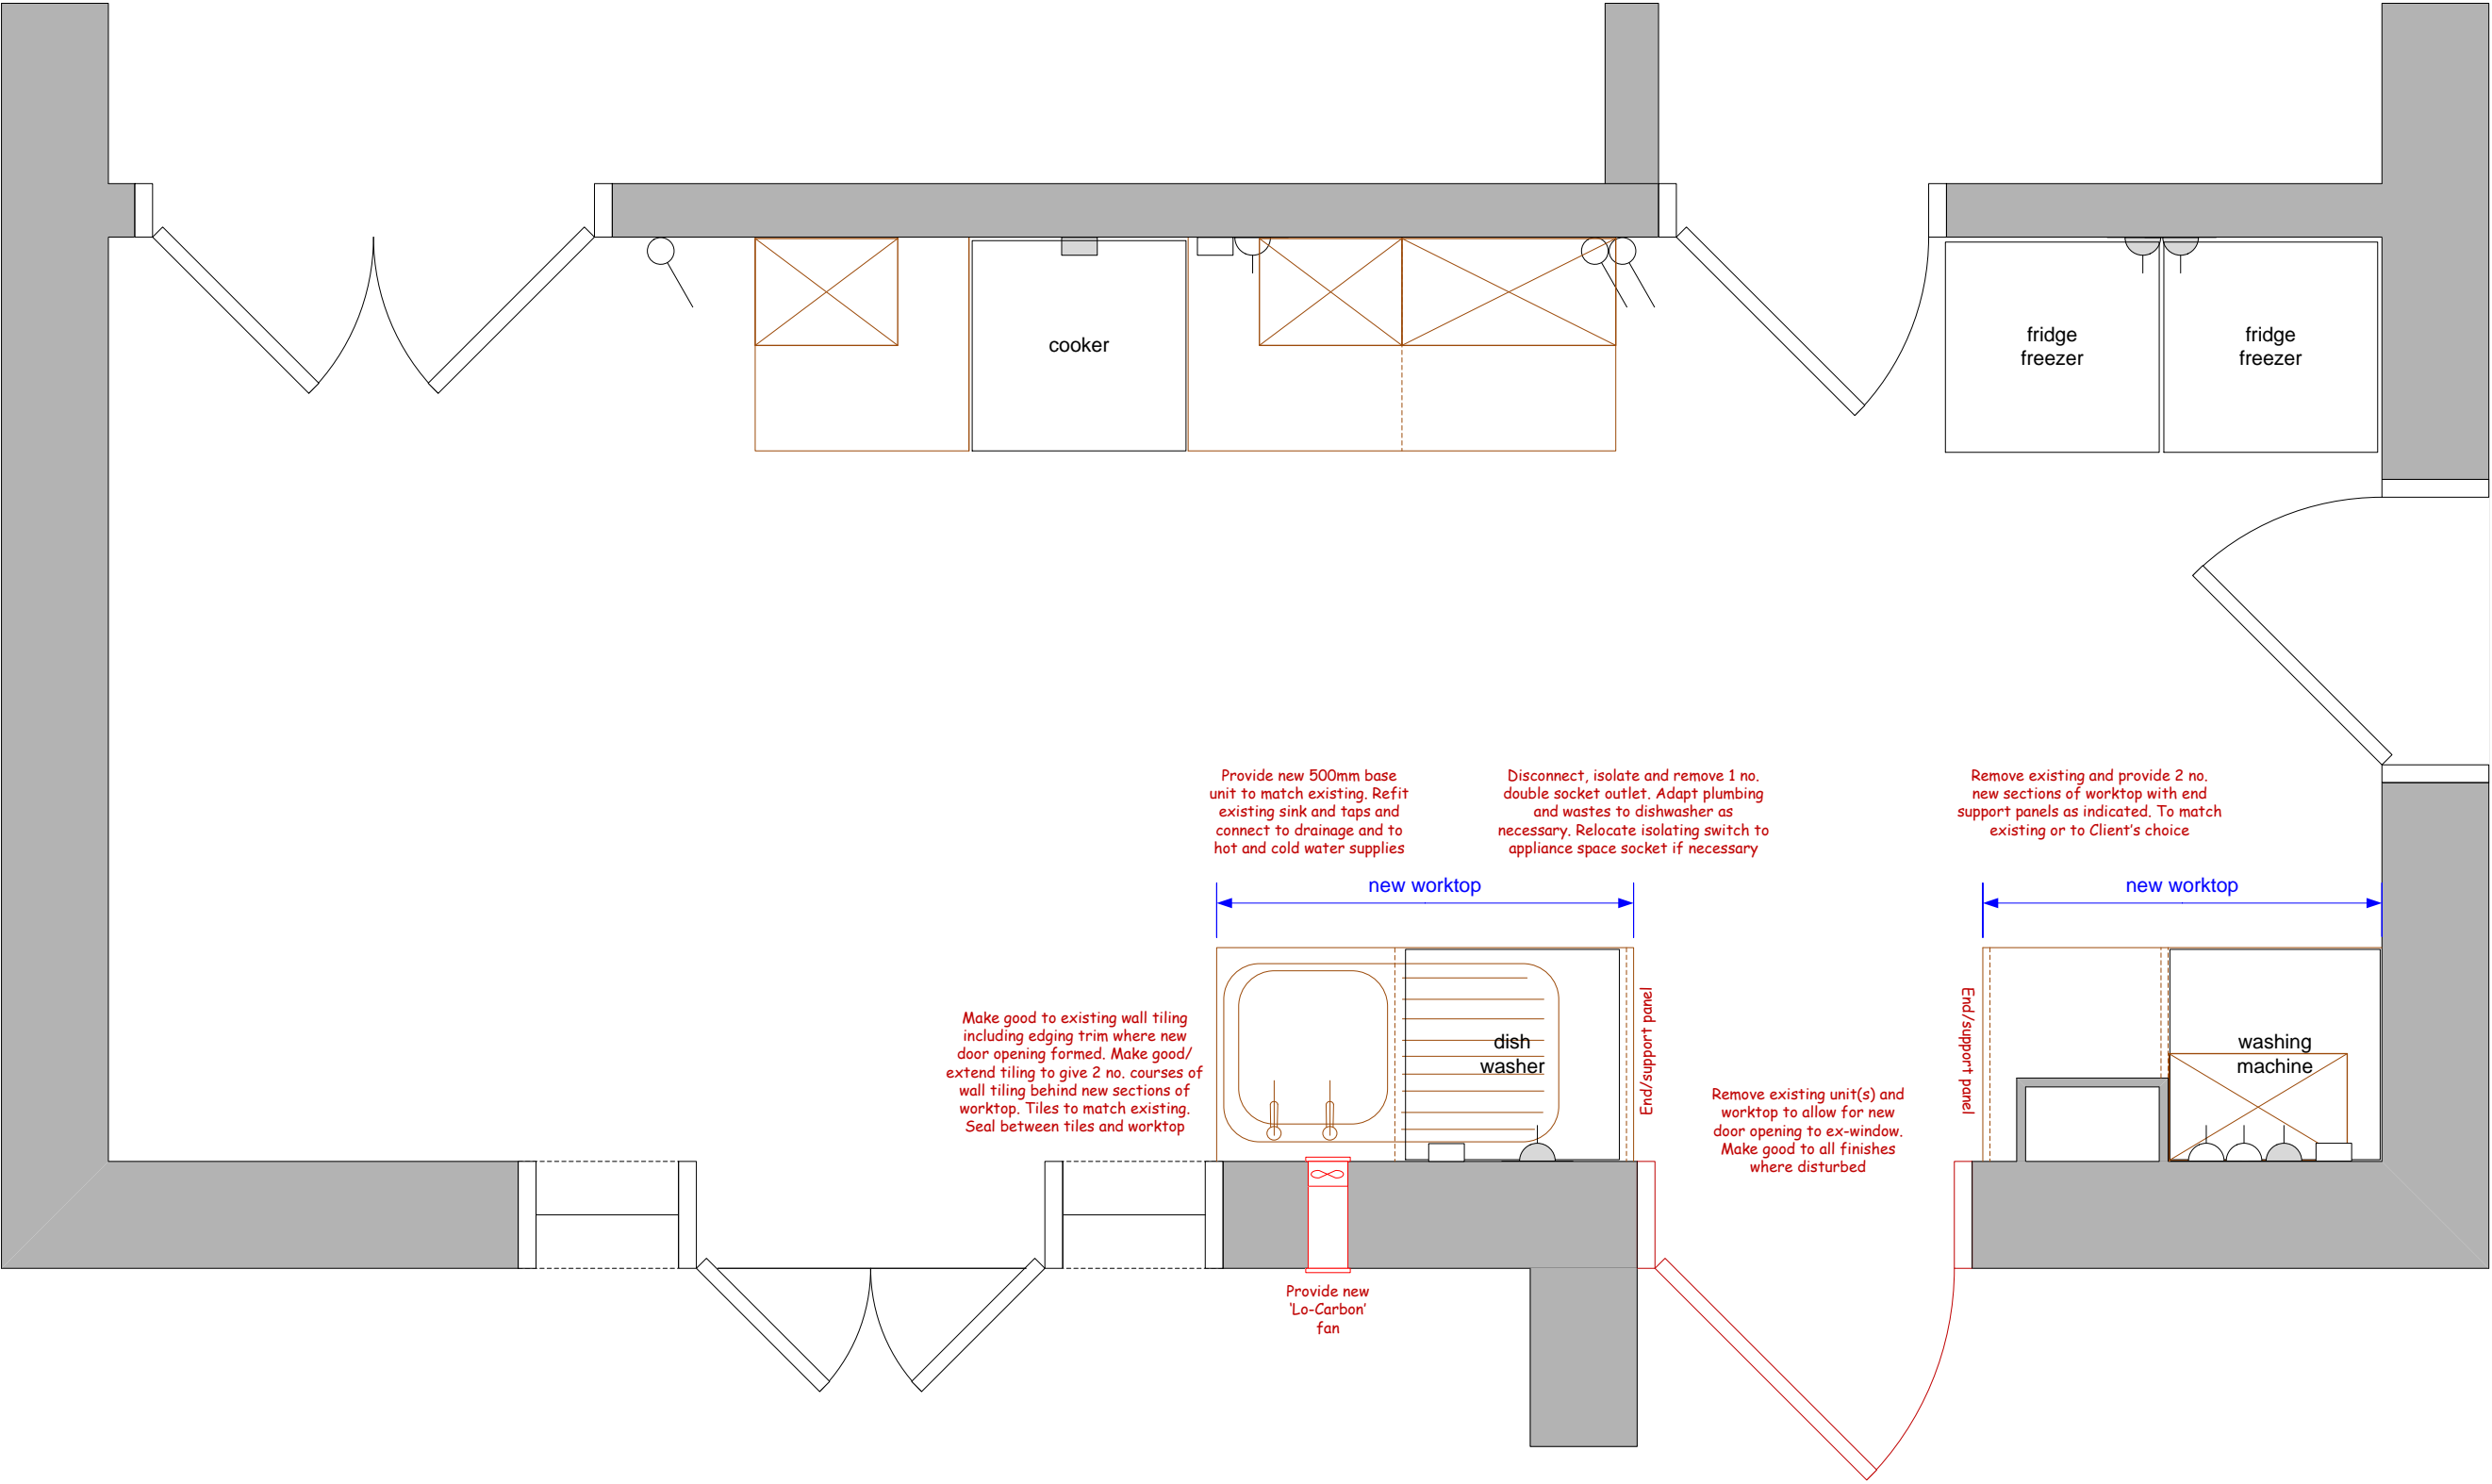

Layout as Proposed