




Schedule of Accommodation

- 4 no. 2 bedroom, 4 person flats, with an area of 72m²
- 9 no. parking spaces.

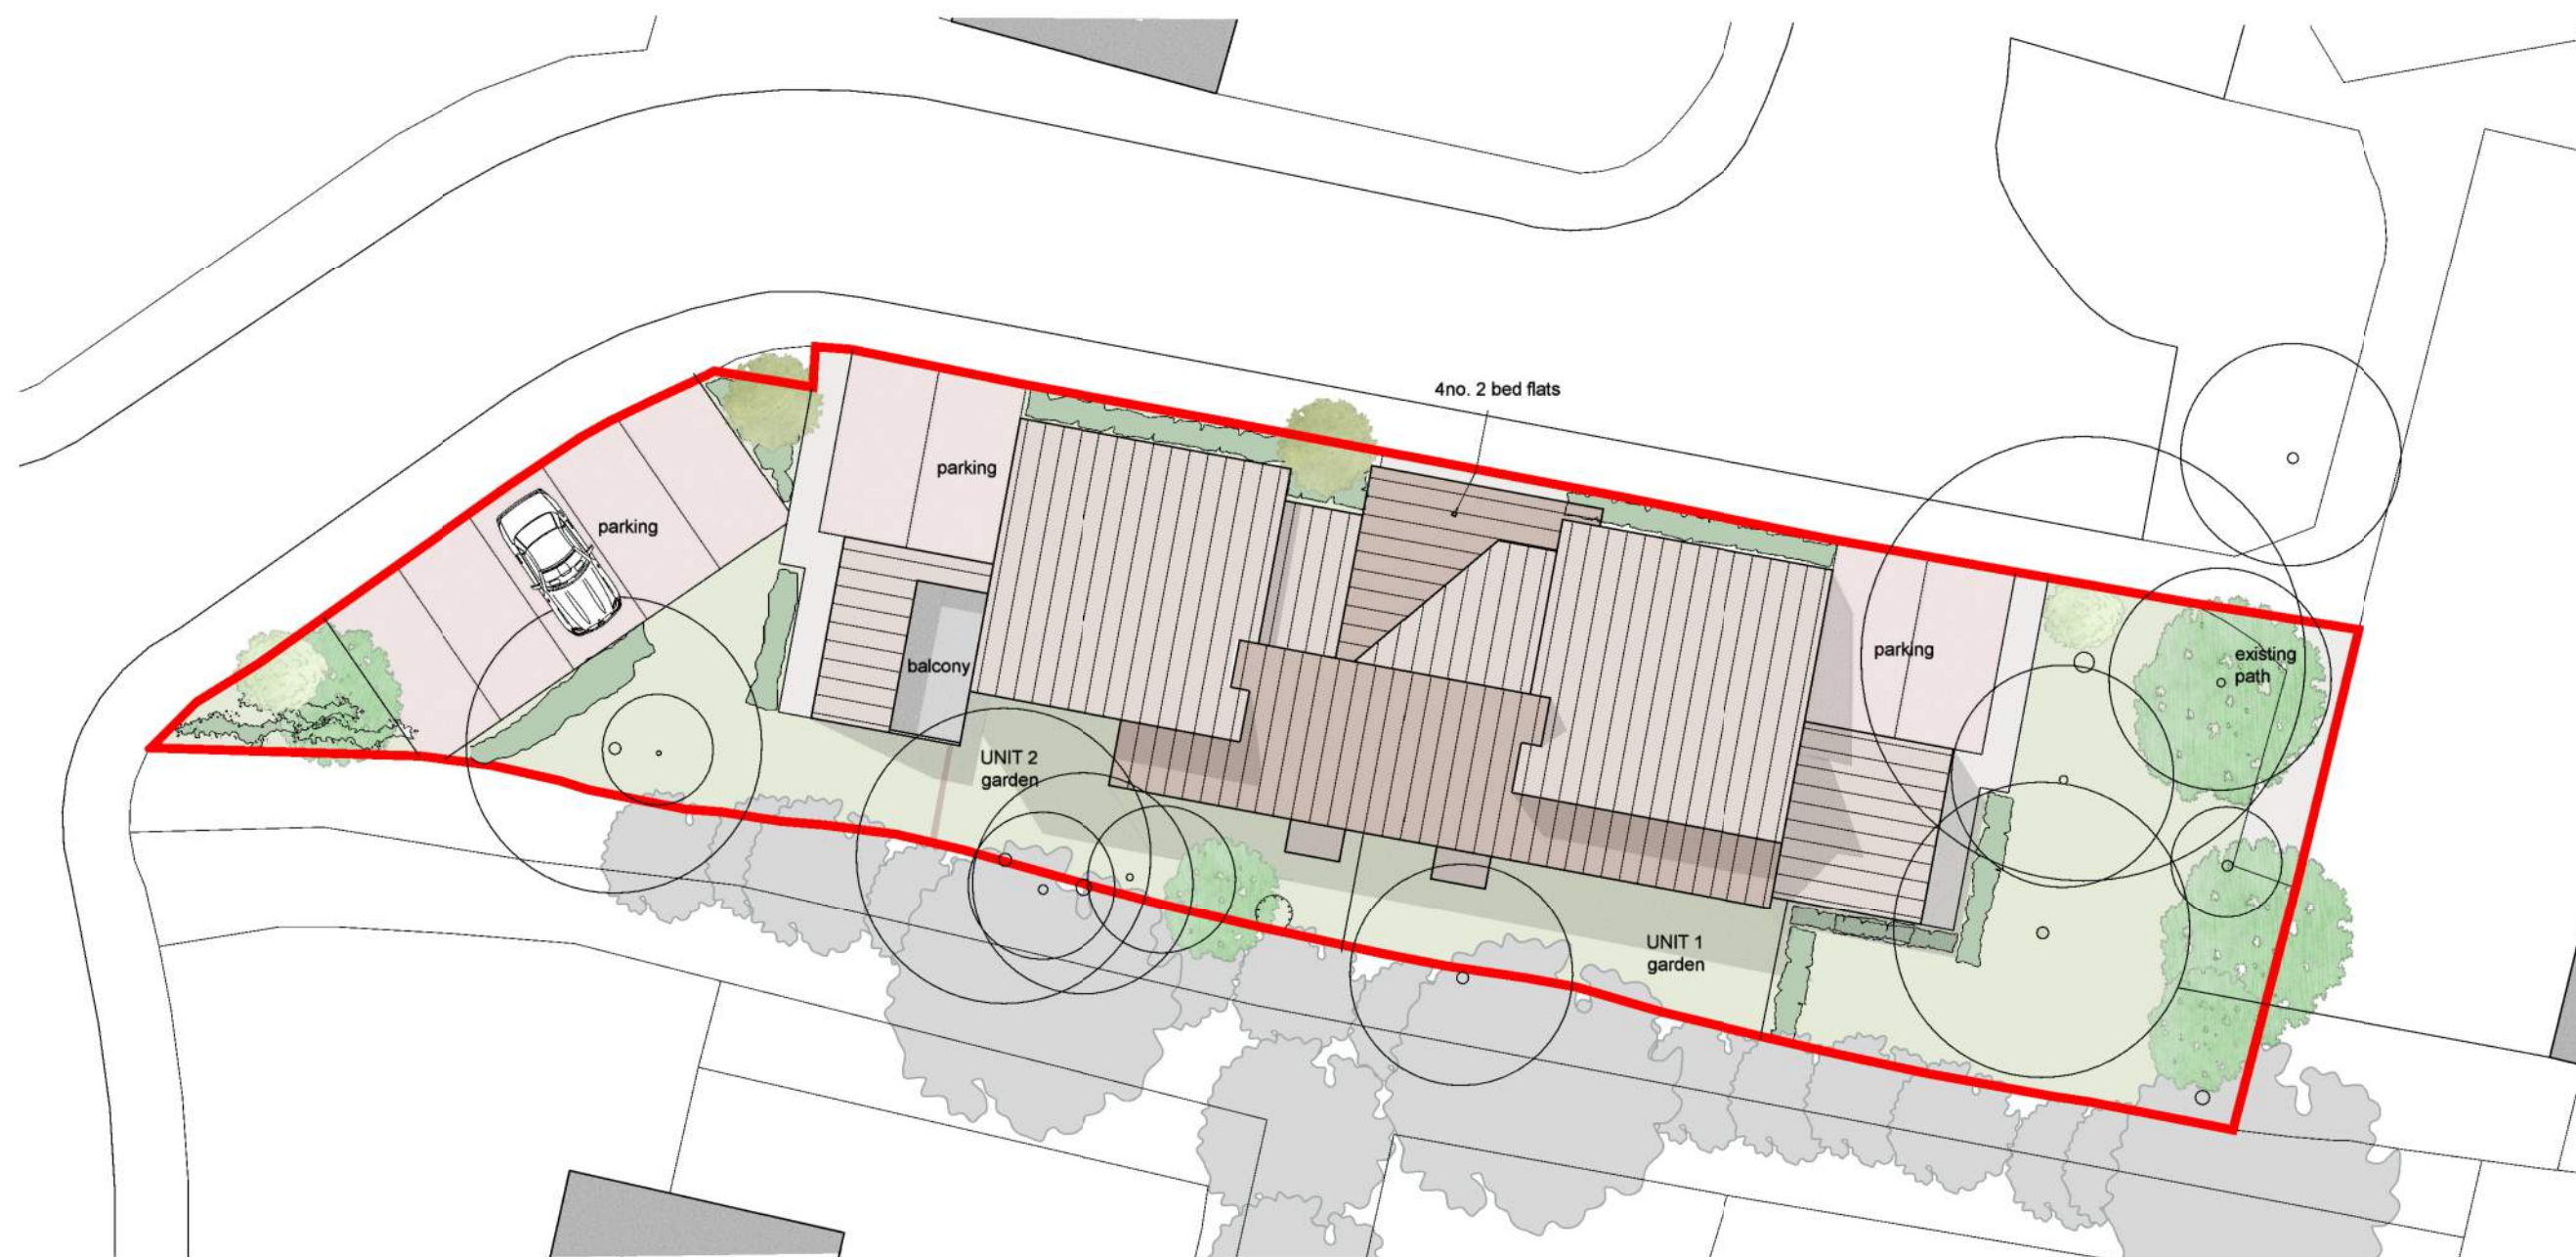

Note:
Reproduced from Ordnance
Survey Superplan Data © Crown
copyright.
All rights reserved
RDA Consulting Architects (Kent) Ltd.
Licence Number 100020449

SITE LAYOUT PLAN
Scale 1:200



CLIENT
Ashford Borough Council

TITLE/PROJECT
**SITE 3,
Land adjacent 34 Priory Way,
Tenterden,**

C	Bin stores amended	14/10/15
B	Minor amendments	26/08/15
A	Minor amendments	14/08/15

Mark	Revision	Date
------	----------	------

Drawing Issue Status	P
PLANNING	

Date	08/07/15	Revision	C	Drawing Number	12.138 - 50
A3 Scale	1:200			Project	Sheet

© RDA Architects
RDA Architects : Chartered Architects
Evegate Park Barn, Evegate, Smeeth, Ashford, Kent, TN25 6SX
Tel: 01303 814455 e-mail: rda@rdaarchitects.co.uk