


- KEY:
- Landscaping
 - Gabion Retaining Wall
 - Watercourse
 - Footpath
 - Cyclepath
 - Footpath/Cyclepath
 - Public Rights of Way
 - Trees (Existing)
 - Trees (Proposed)
 - Lighting Column (Proposed)

P1	Minor amendments: layout and planting	DH	DH	08/07/15
Rev	Revision details	Chkd	Appd	Date
Drawn:	PWB			Preliminary
Design:	PWB			For comment
Chkd:	DH			For tender
Appd:	DH			For construction
Date:	29/04/15			As constructed
				Other

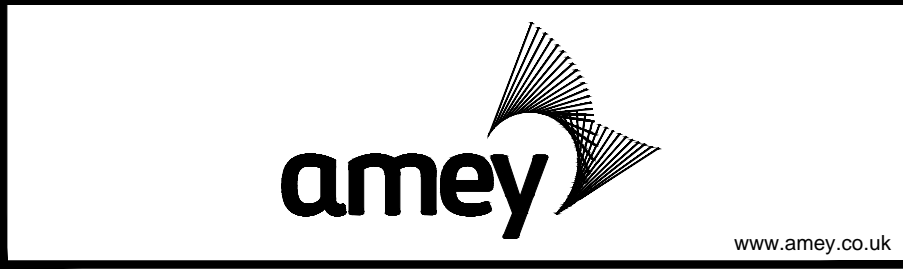

Project Name
**A40 ELMBRIDGE COURT
ROUNDAABOUT IMPROVEMENTS**

Drawing Title
**HIGHWAYS
GENERAL ARRANGEMENT PLAN**

Original Drawing Size : A1
Scale : 1:1250
Dimensions : -
Copyright © Amey

Drawing No
COGLELMBRG-100-08
Rev
P1