



EXISTING PLAN

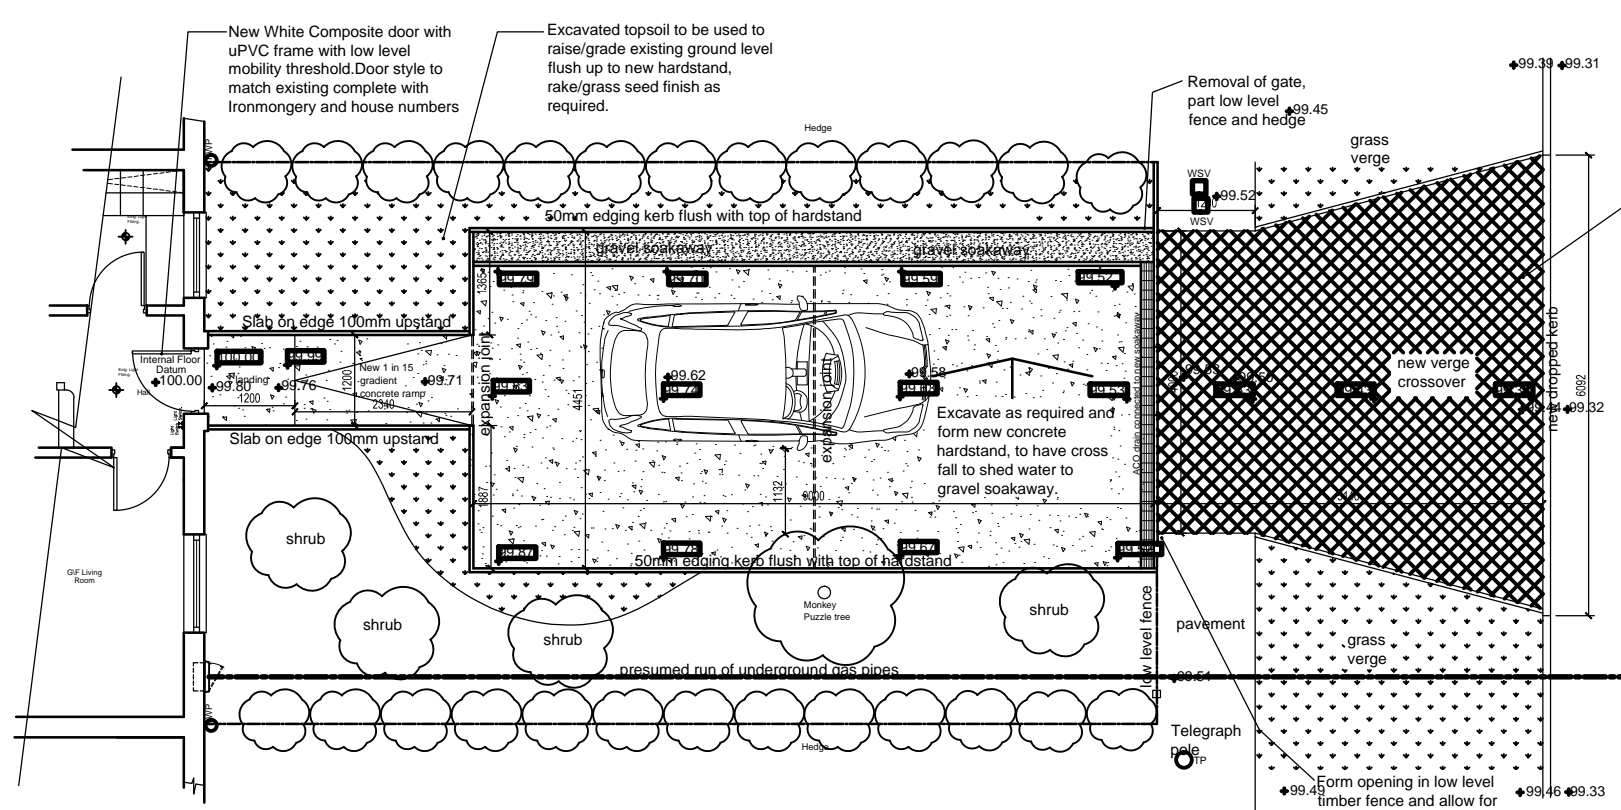

PROPOSED PLAN

KEY
99.644 Existing ground level
99.644 Proposed ground level

New concrete car hardstand with concrete ramp and new pavement/grass verge crossover with dropped kerb.

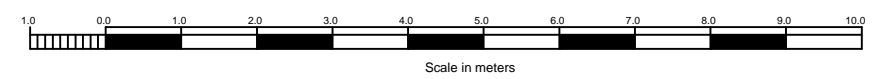


Do not scale

Use only written dimensions. All dimensions must be verified prior to the works being put into hand and any discrepancies reported to the originator

HEALTH & SAFETY INFORMATION
(Refer to Pre-Tender CDM Documentation)

A	Levels added/amended	March 17	ALB
Rev.	Details of Revision	Date	Initial



Derbyshire County Council
Corporate Property
Director of Property:-
Dave Massingham
Chatsworth Hall, Matlock, DE4 3FW
Tel. (01629) 580000
Fax. (01629) 536266

Partner Details

Project

77 Longmoor Lane
Breaston, Derby
DE72 3BB

UPRN Number	
826440	
Drawing Number	Revision
826440-WD-01	A

Title

Proposed new car hardstand and access
Existing and Proposed Plan

Scale	Drawn	Checked
1:100	ALB	
Original Size	Date	Date
A3	Feb 2017	

Status