




SITE LAYOUT PLAN
Scale 1:500

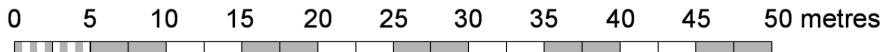

Client:
Ashford Borough Council

Project:
**Ragstone Hollow,
Aldington,
Kent**

Mark	Revision	Date
Drawing Issue Status		P
PRELIMINARY		
Date	27/08/2014	Revision
A3 Scale	1:500	Drawing Number
		14.156.30
		Project Sheet