

Drawing No. :11633-M-003



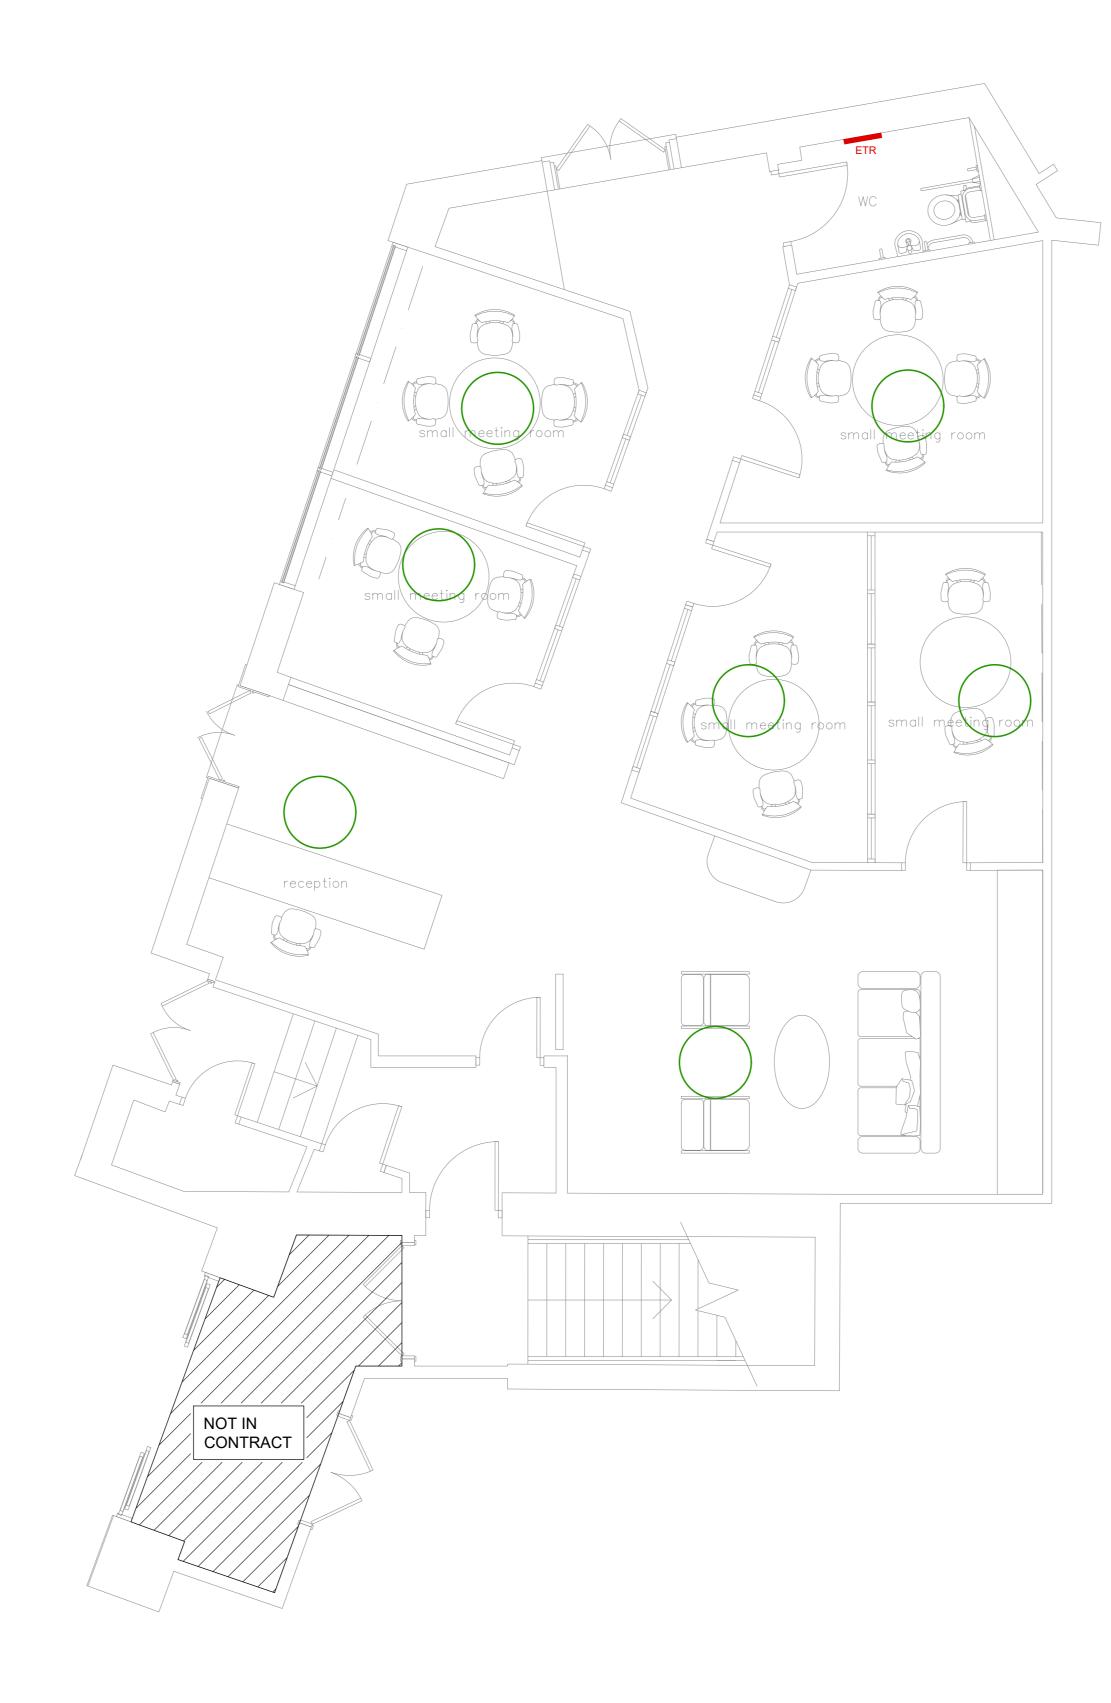


Ground Floor

[DO NOT SCALE FROM THIS DRAWING] Legend :

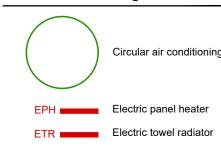

Circular air conditioning cassette

ETR Electric towel radiator

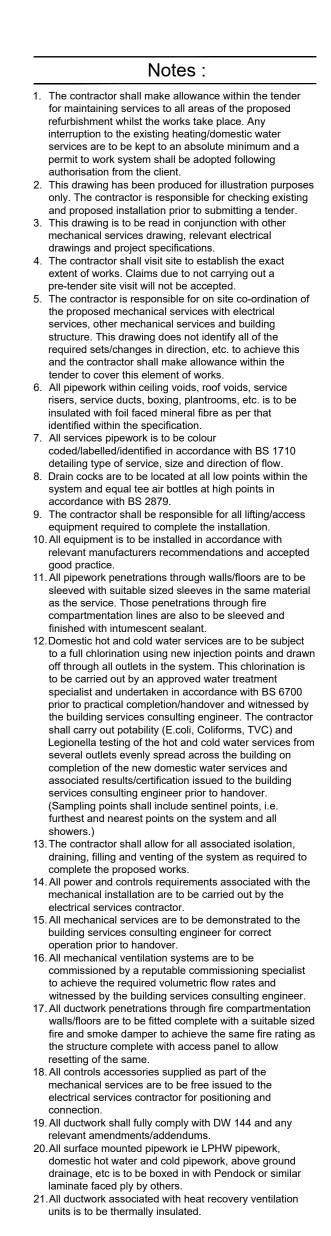

Rev. Details	Date Dwn App
BENNETT	
1 06 Dixons Green Road Dudley, West Midlands DY2 7DJ	
Tel 01384 238 222 Email office@bennettwilliams.co.uk Web www.bennettwilliams.co.uk	
Client : Cherwell District Council	
Project : Project Castle - Breth Castle Quay Shoppin Banbury Description : Indicative Ground Flo Heating and Comfort	ng Centre

Date : 27/09/2021 Scale : 1:50 @ A0	Dwn:ERA Ck'd:DM App:DM
Drawing No. :	Rev. :
11633-M-003	T1

