



- NOTES**
- DO NOT SCALE THIS DRAWING. WORK TO FIGURED DIMENSIONS ONLY. ALL DIMENSIONS ARE IN MILLIMETRES (mm) UNLESS NOTED OTHERWISE.
 - This drawing is to be read in conjunction with all relevant Architect's, Engineer's and Specialist's drawings and their respective Specifications.
 - All work to comply with the relevant British Standards, Codes of Practice and the Building Regulations.
 - Any discrepancies between all working drawings, specifications and schedules of all disciplines to be immediately notified to CTP for clarification/correction prior to construction of relevant structure.

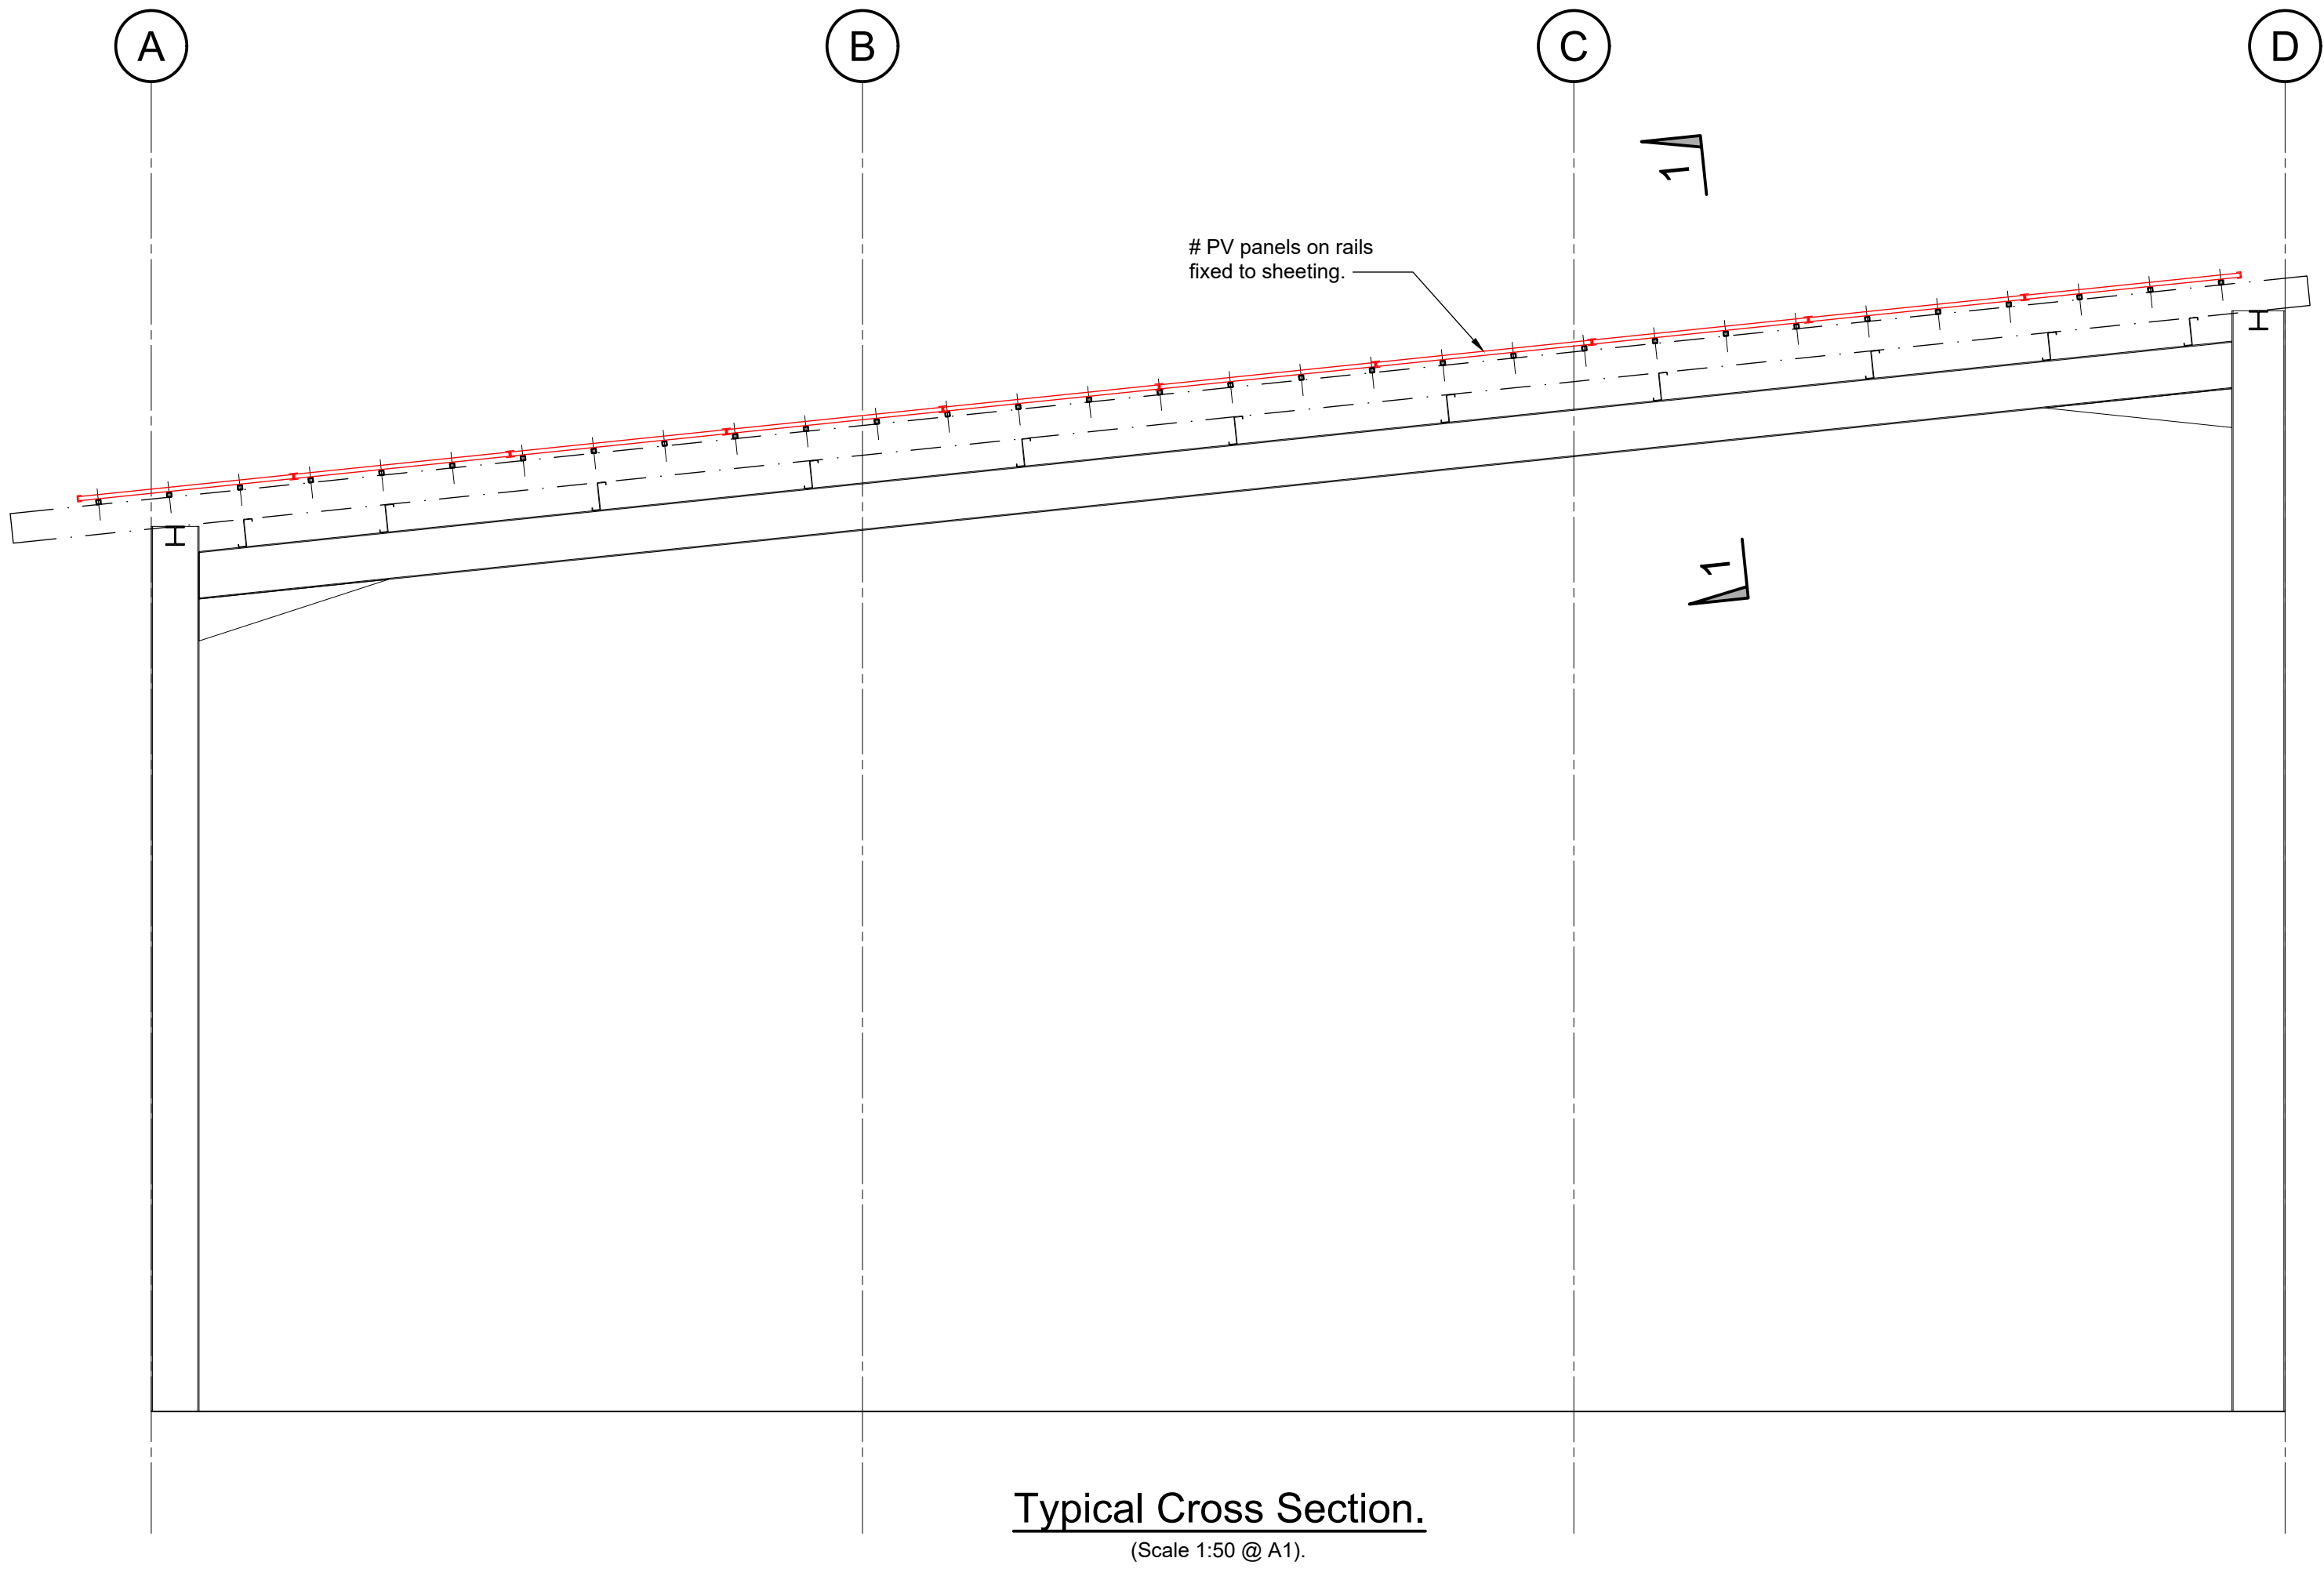

PRELIMINARY

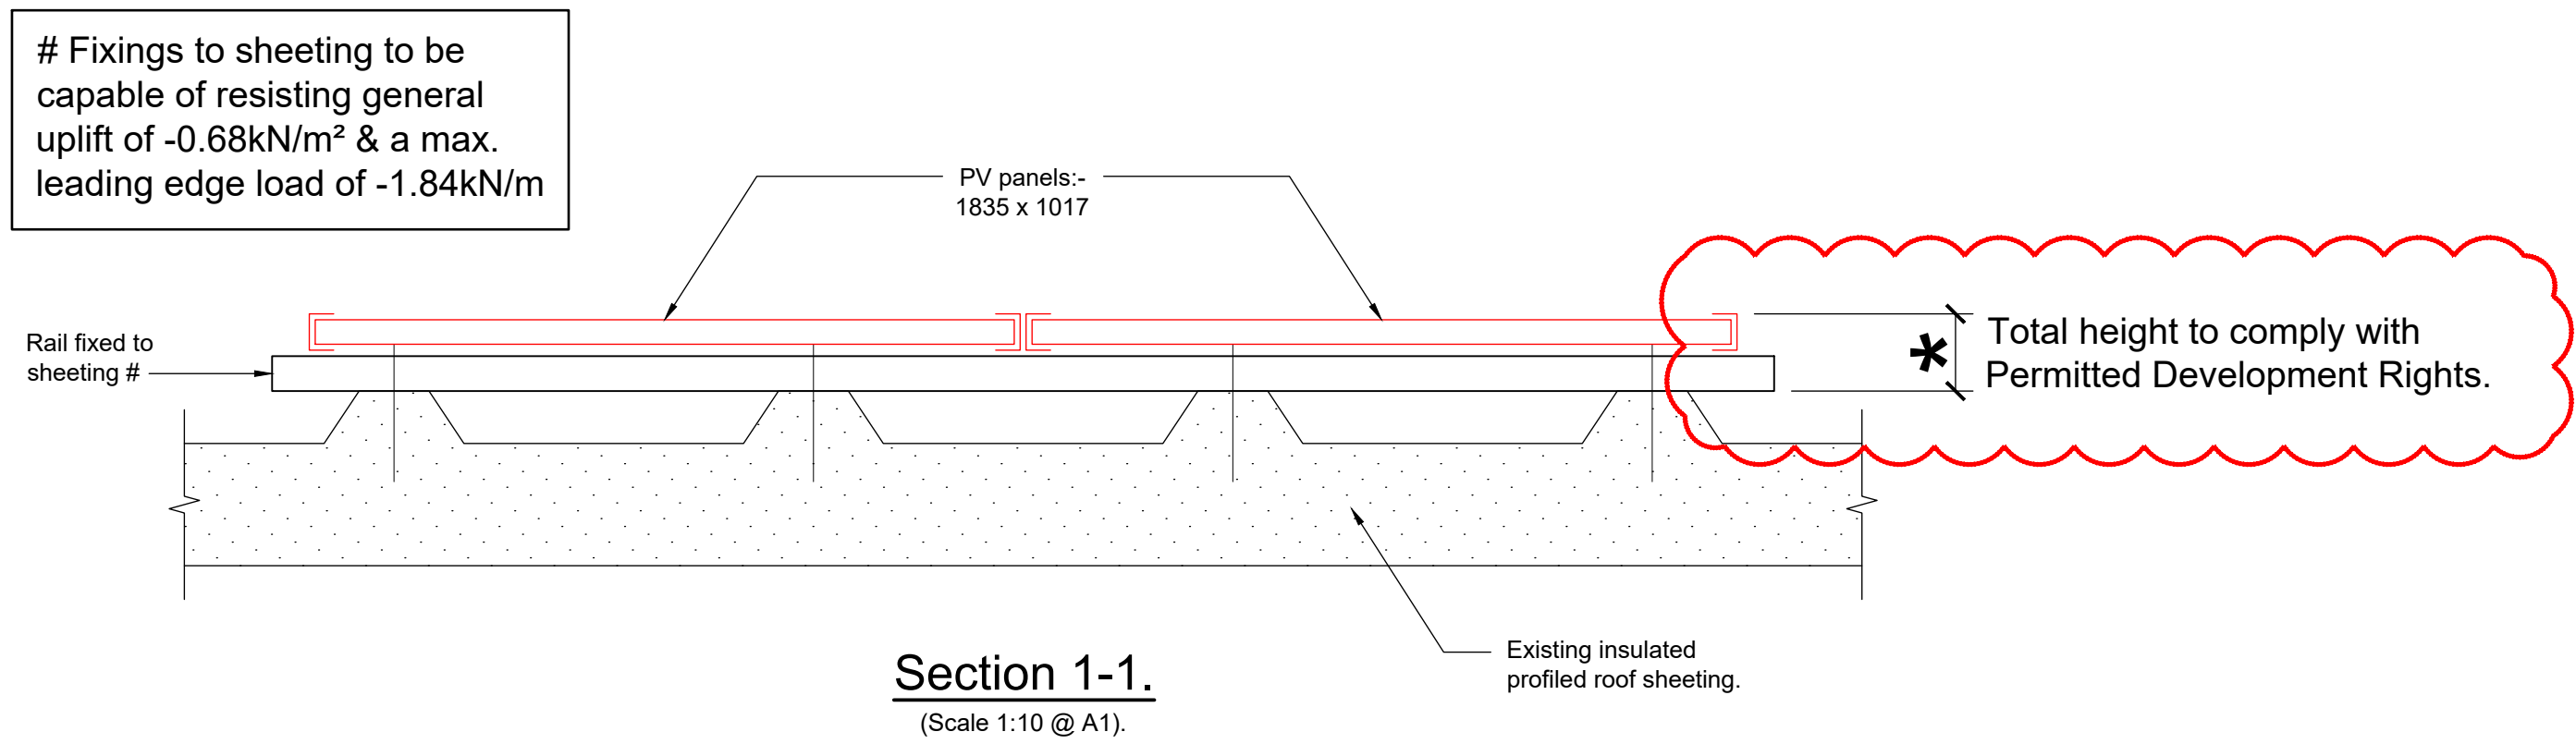

P2	Permitted development note added.	09.12.21	KGD	NGT
P1	PRELIMINARY ISSUE:	06.08.21	KGD	PH
Revision	Amendments	Date	Rev'd	Chk'd
Approved by:	Drawn/checked:			
K.G.Denyer.	06.08.2021			STRUCT

ctp consulting engineers

Suffolk House 154 High Street
Sevenoaks Kent TN13 1XE UK
UK: +44 (0)1732 740195
www.ctp-llp.com

Project Title:
**Carlton Road,
Buisness Park,
Ashford.**

Drawing Title:
Section & Detail of PV Units.

CDM 2015 RESIDUAL RISKS

1.

2.

3.

4.

The above residual risks are for non-standard hazards. It is assumed that a competent contractor familiar with the construction of this type of work will be appointed who will be aware of the standard hazards.