


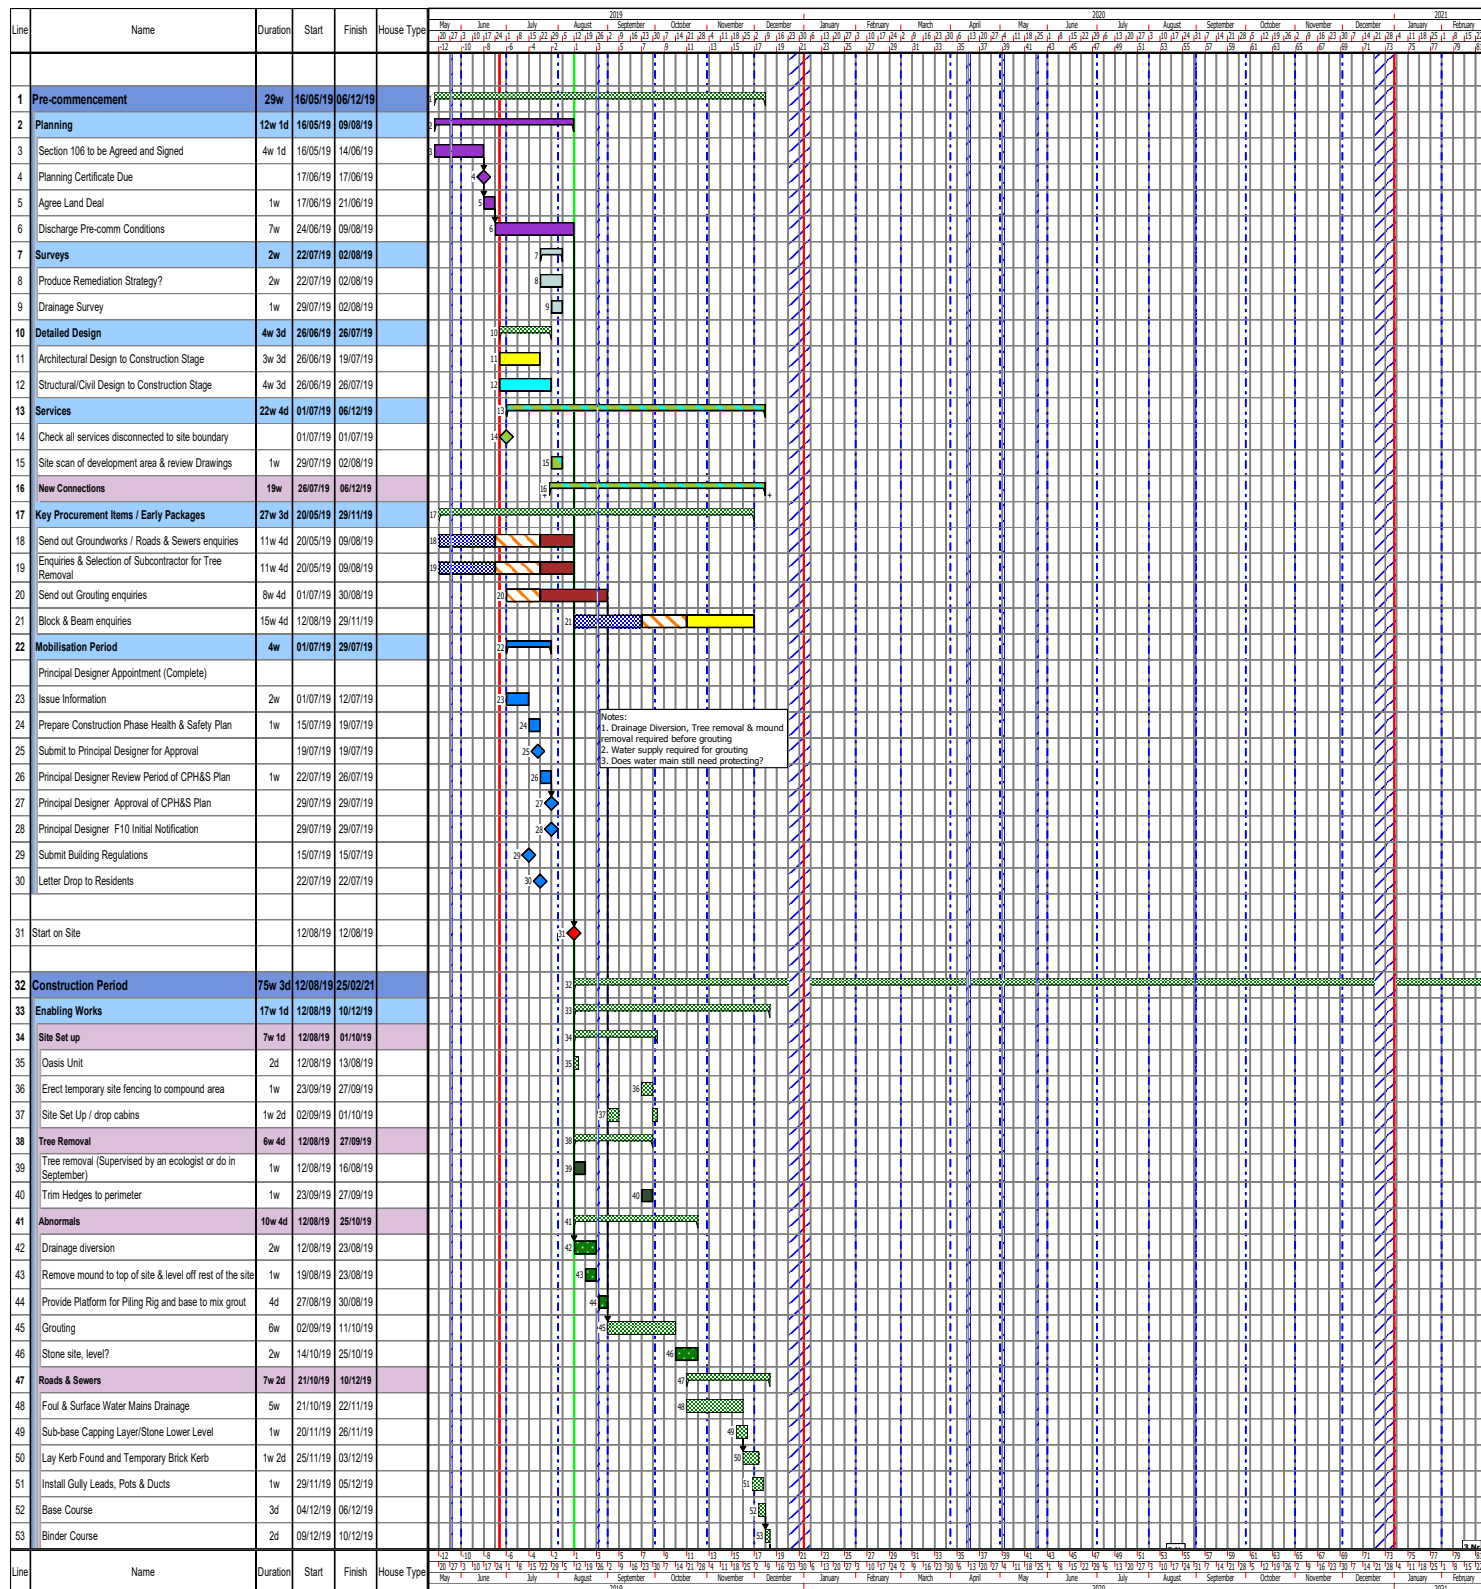

Ascent Hc

St Pauls, Cramlington



Ascent Homes
Wansbeck Workspace
Rotary Parkway
Ashington
NE63 8QZ

Comments:

Programme No :


Date Drawn: 16/05/2019

Drawn By: Louise Slater



Ascent Hc

St Pauls, Cramlington

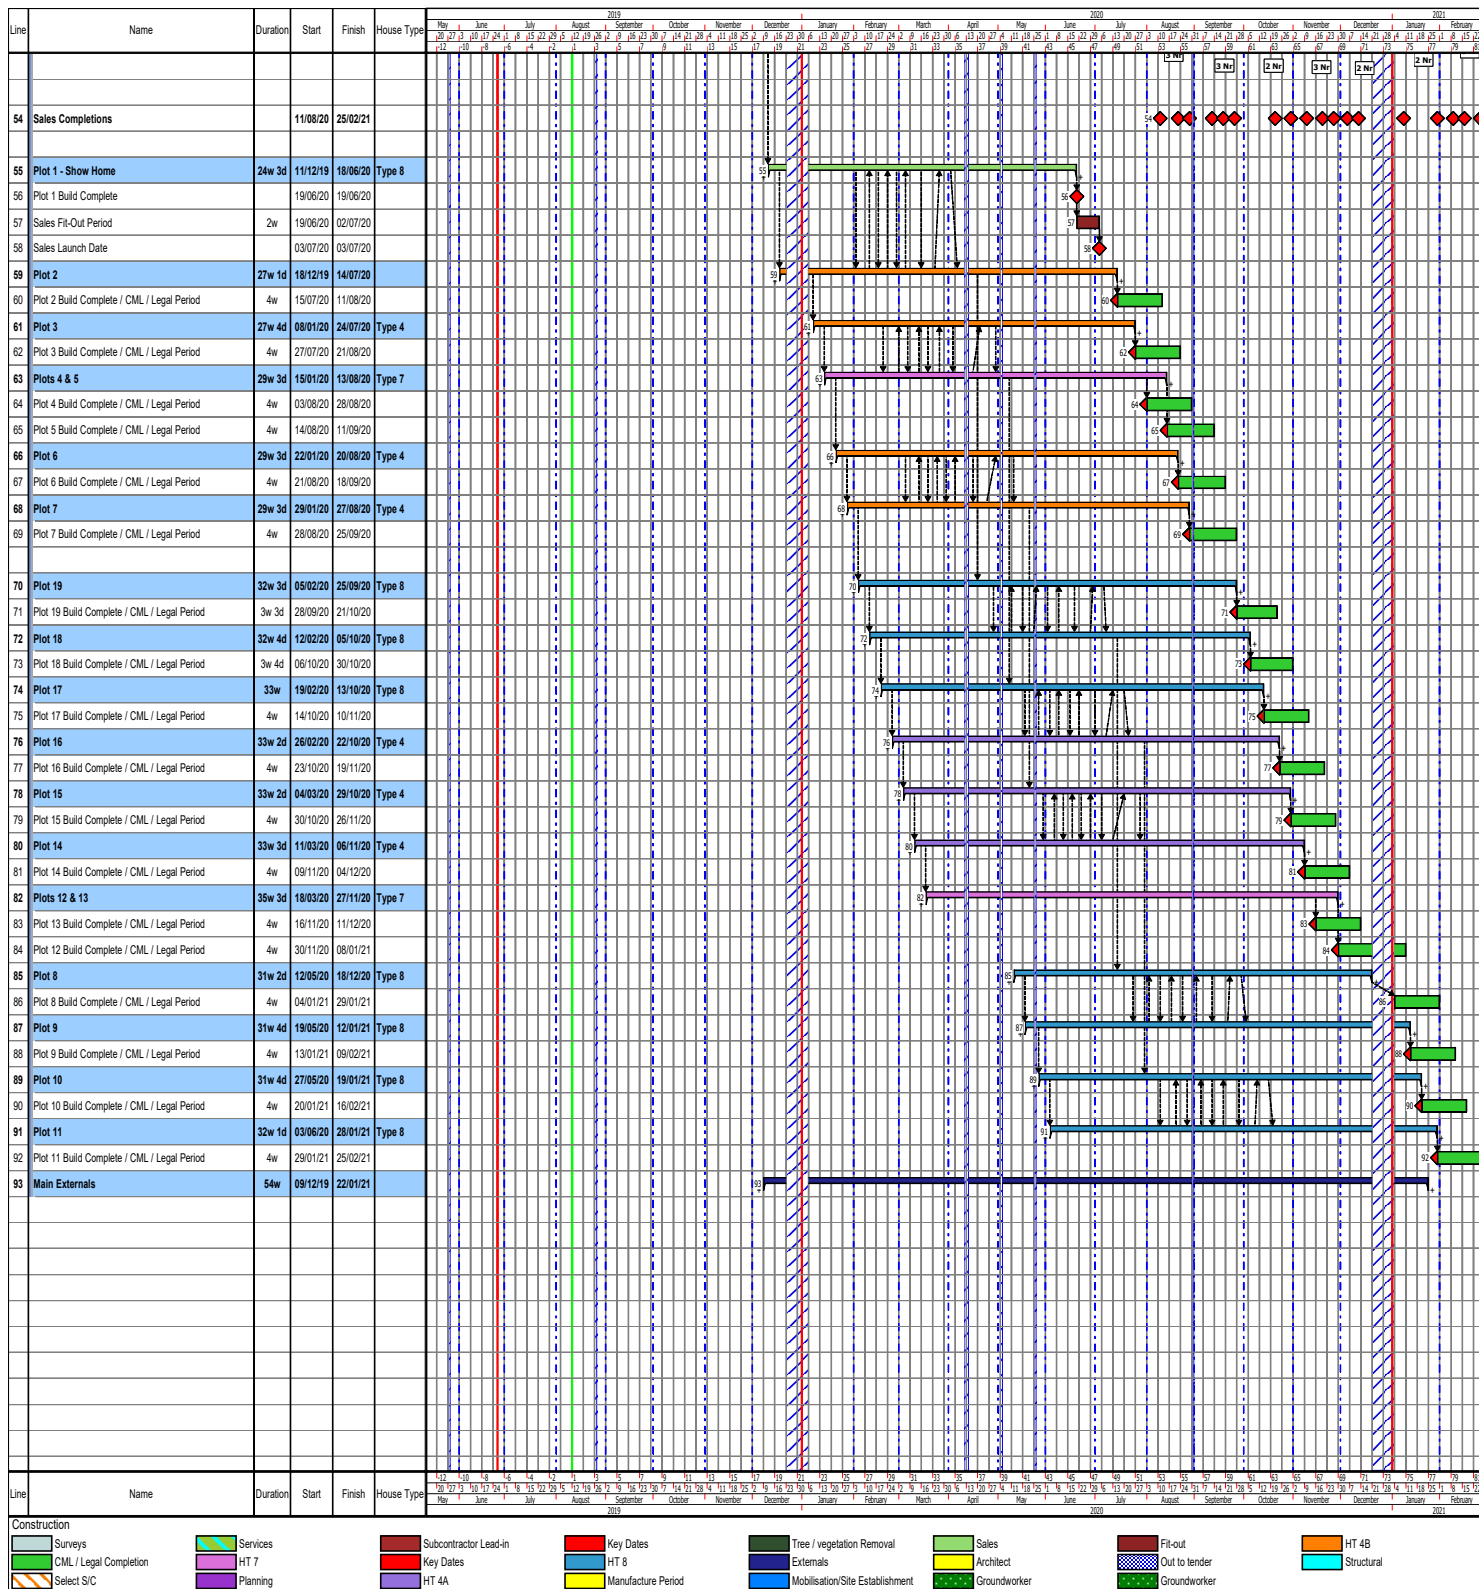

Ascent Homes
Wansbeck Workspace
Rotary Parkway
Ashington
NE63 8QZ

Comments:

Programme No :

Date Drawn: 16/05/2019

Drawn By: Louise Slater