



Lighting -

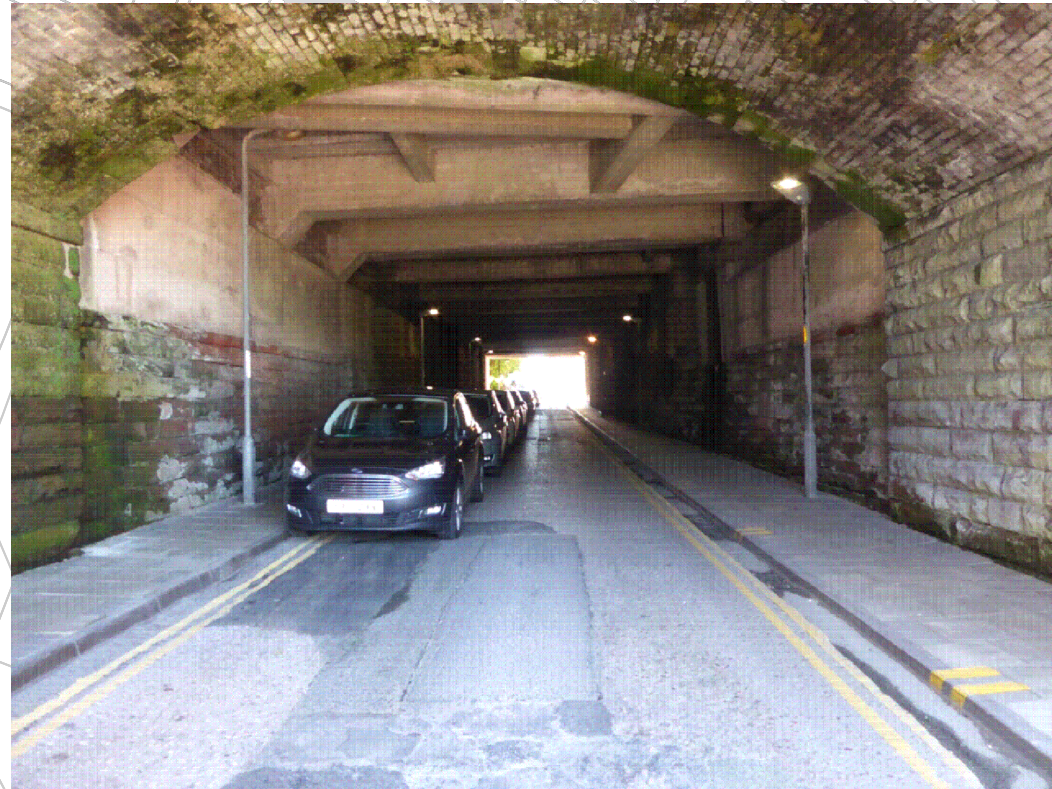


Remove light columns and replace with for example:

- **Uplighters into the paving to make more inviting**
- **discreet spot lights on ceiling or walls**
- **coloured lighting to create a dynamic modern feel**

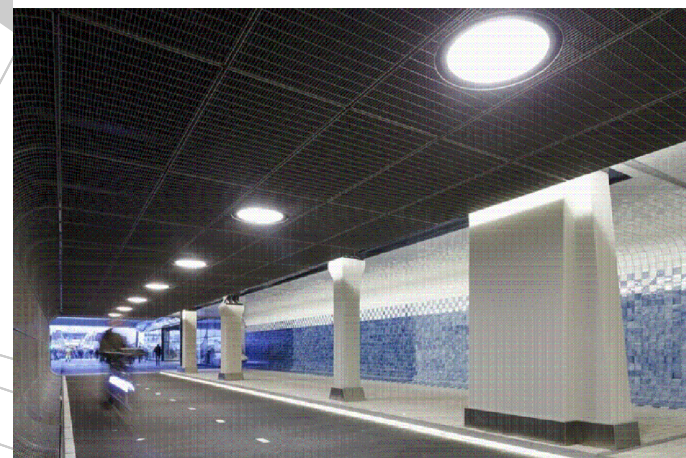

Underpass Enhancements

Issue	Revision	Date
		landscape architecture garden design environmental planning
LEEMING ASSOCIATES		43 Cleveland Terrace Darlington DL3 7HD t:01325 481511 f:01325 483062
Client Allerdale Borough Council		
Project Brow Top Enhancements		
Drawing Underpass Suggestions and Examples - Lighting		
Date Aug 2017	Scale NTS	
Drawing Number 1725.09		
Note: Only figured dimensions to be used. All dimensions and setting out to be checked on site. Refer any queries to Leeming Associates		