



Note – Alterations to bridge are scheduled to be carried out in the next few weeks.

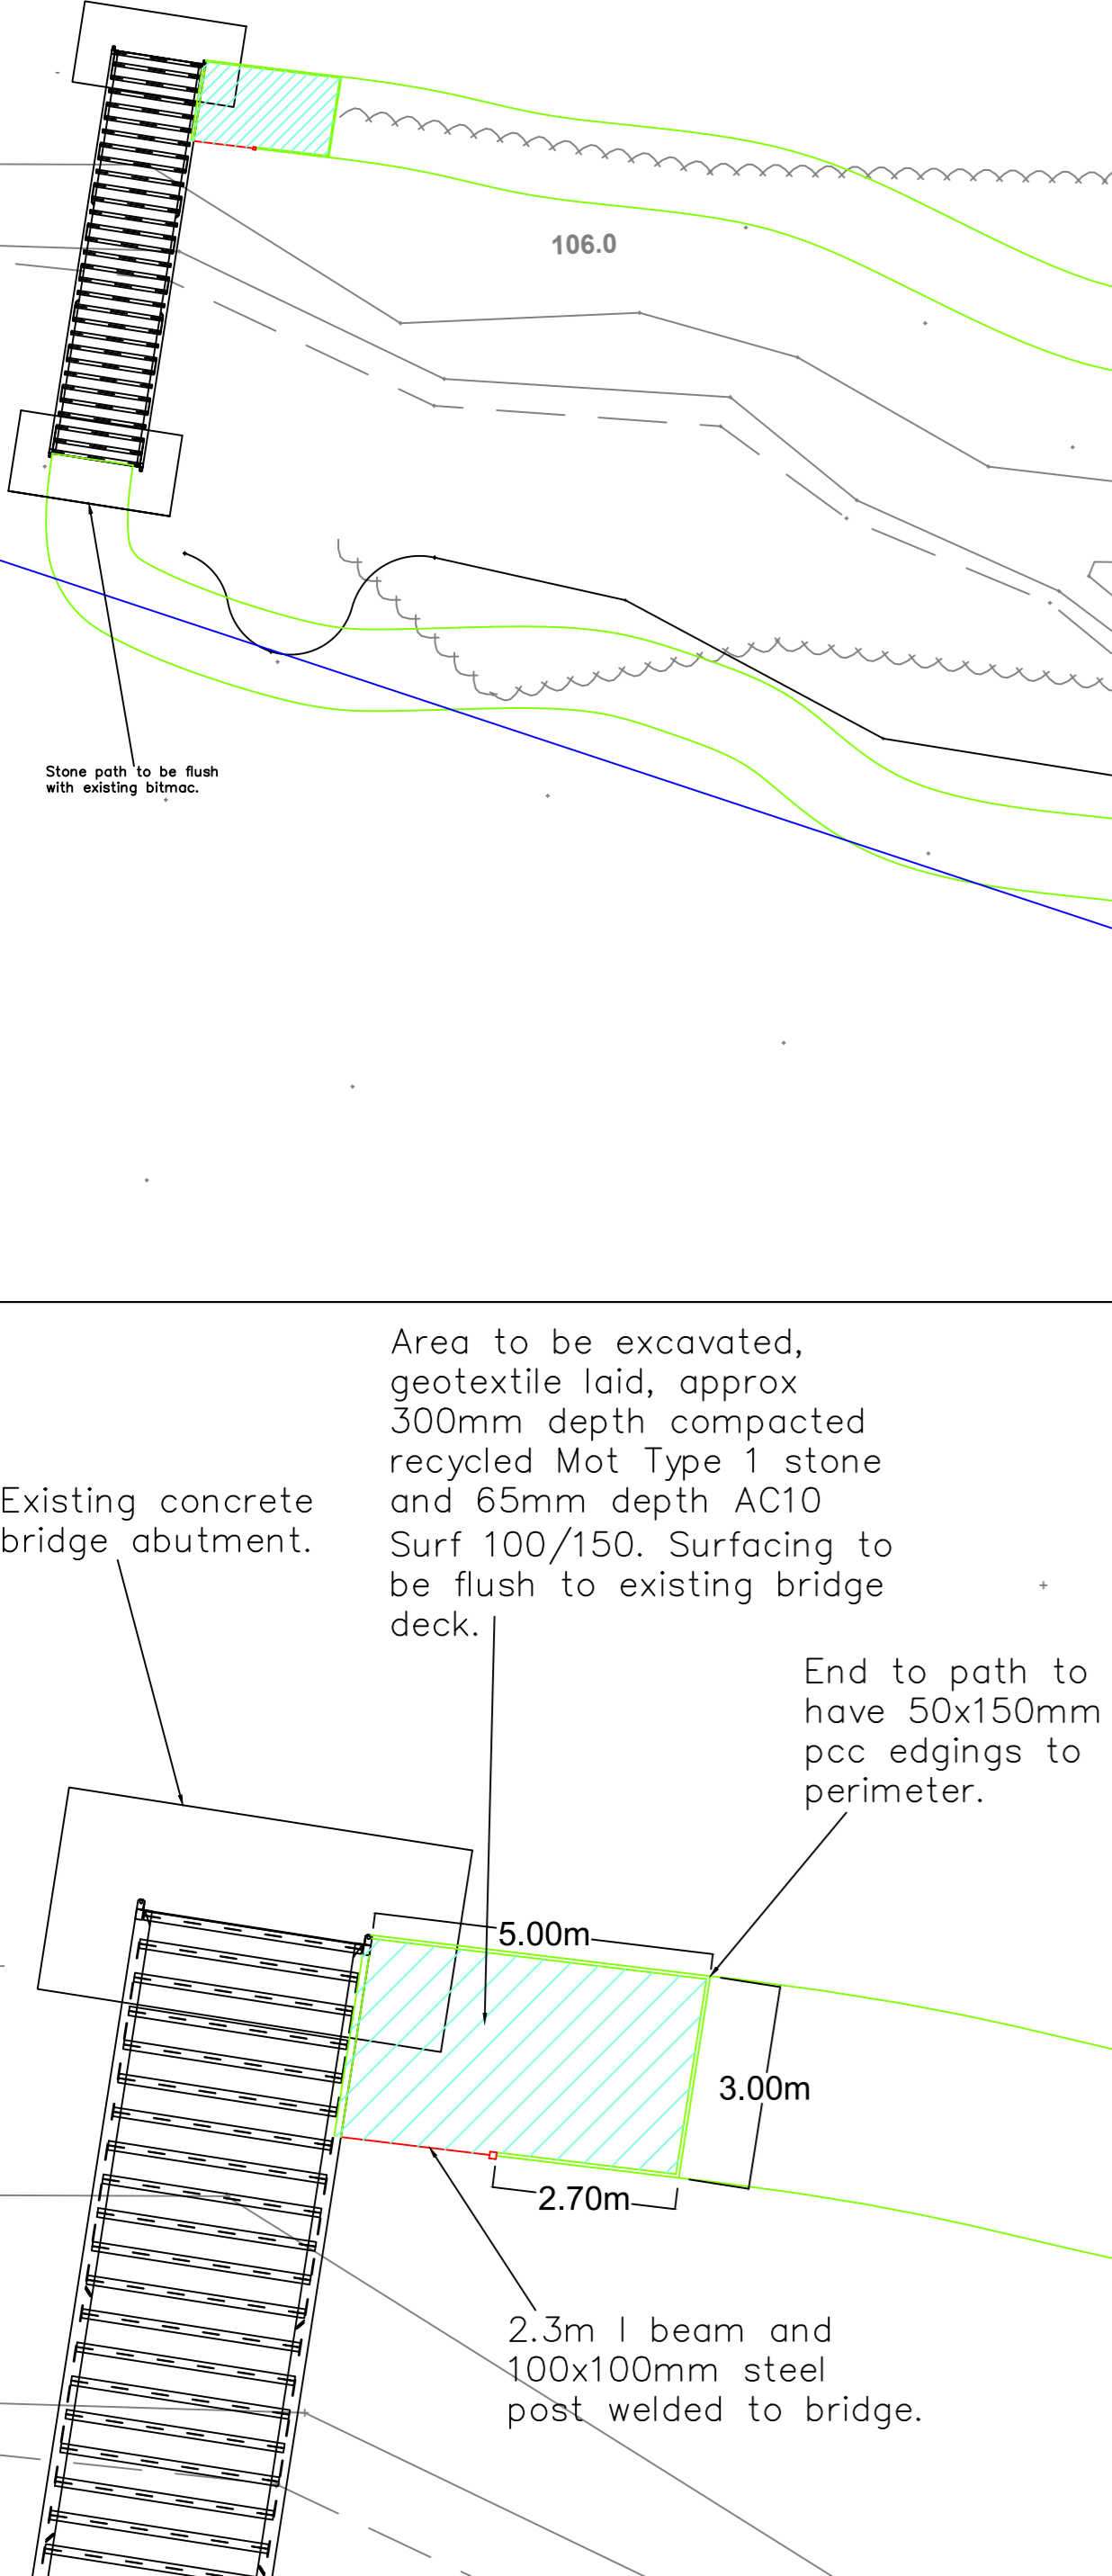

End of Bridge Detail  
Scale 1/250

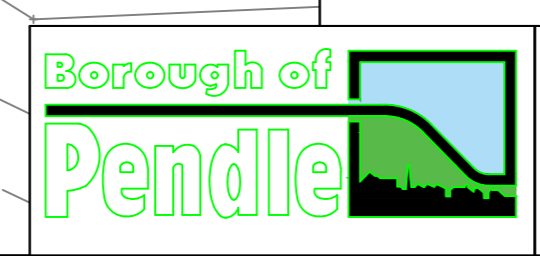

**PROJECT:**  
LOMESHAYE INDUSTRIAL ESTATE  
BRIDLEWAY CONSTRUCTION

**TITLE:**  
NEW BRIDLEWAY ROUTE

**DRAWN BY:** J D Austin

**CHECKED:** S Whalley

**DATE:** AUGUST 2021

**FILE REF:** XXXX

**SCALE:** 1/250 at A1

**DRAWING NUMBER:** E0746 D08