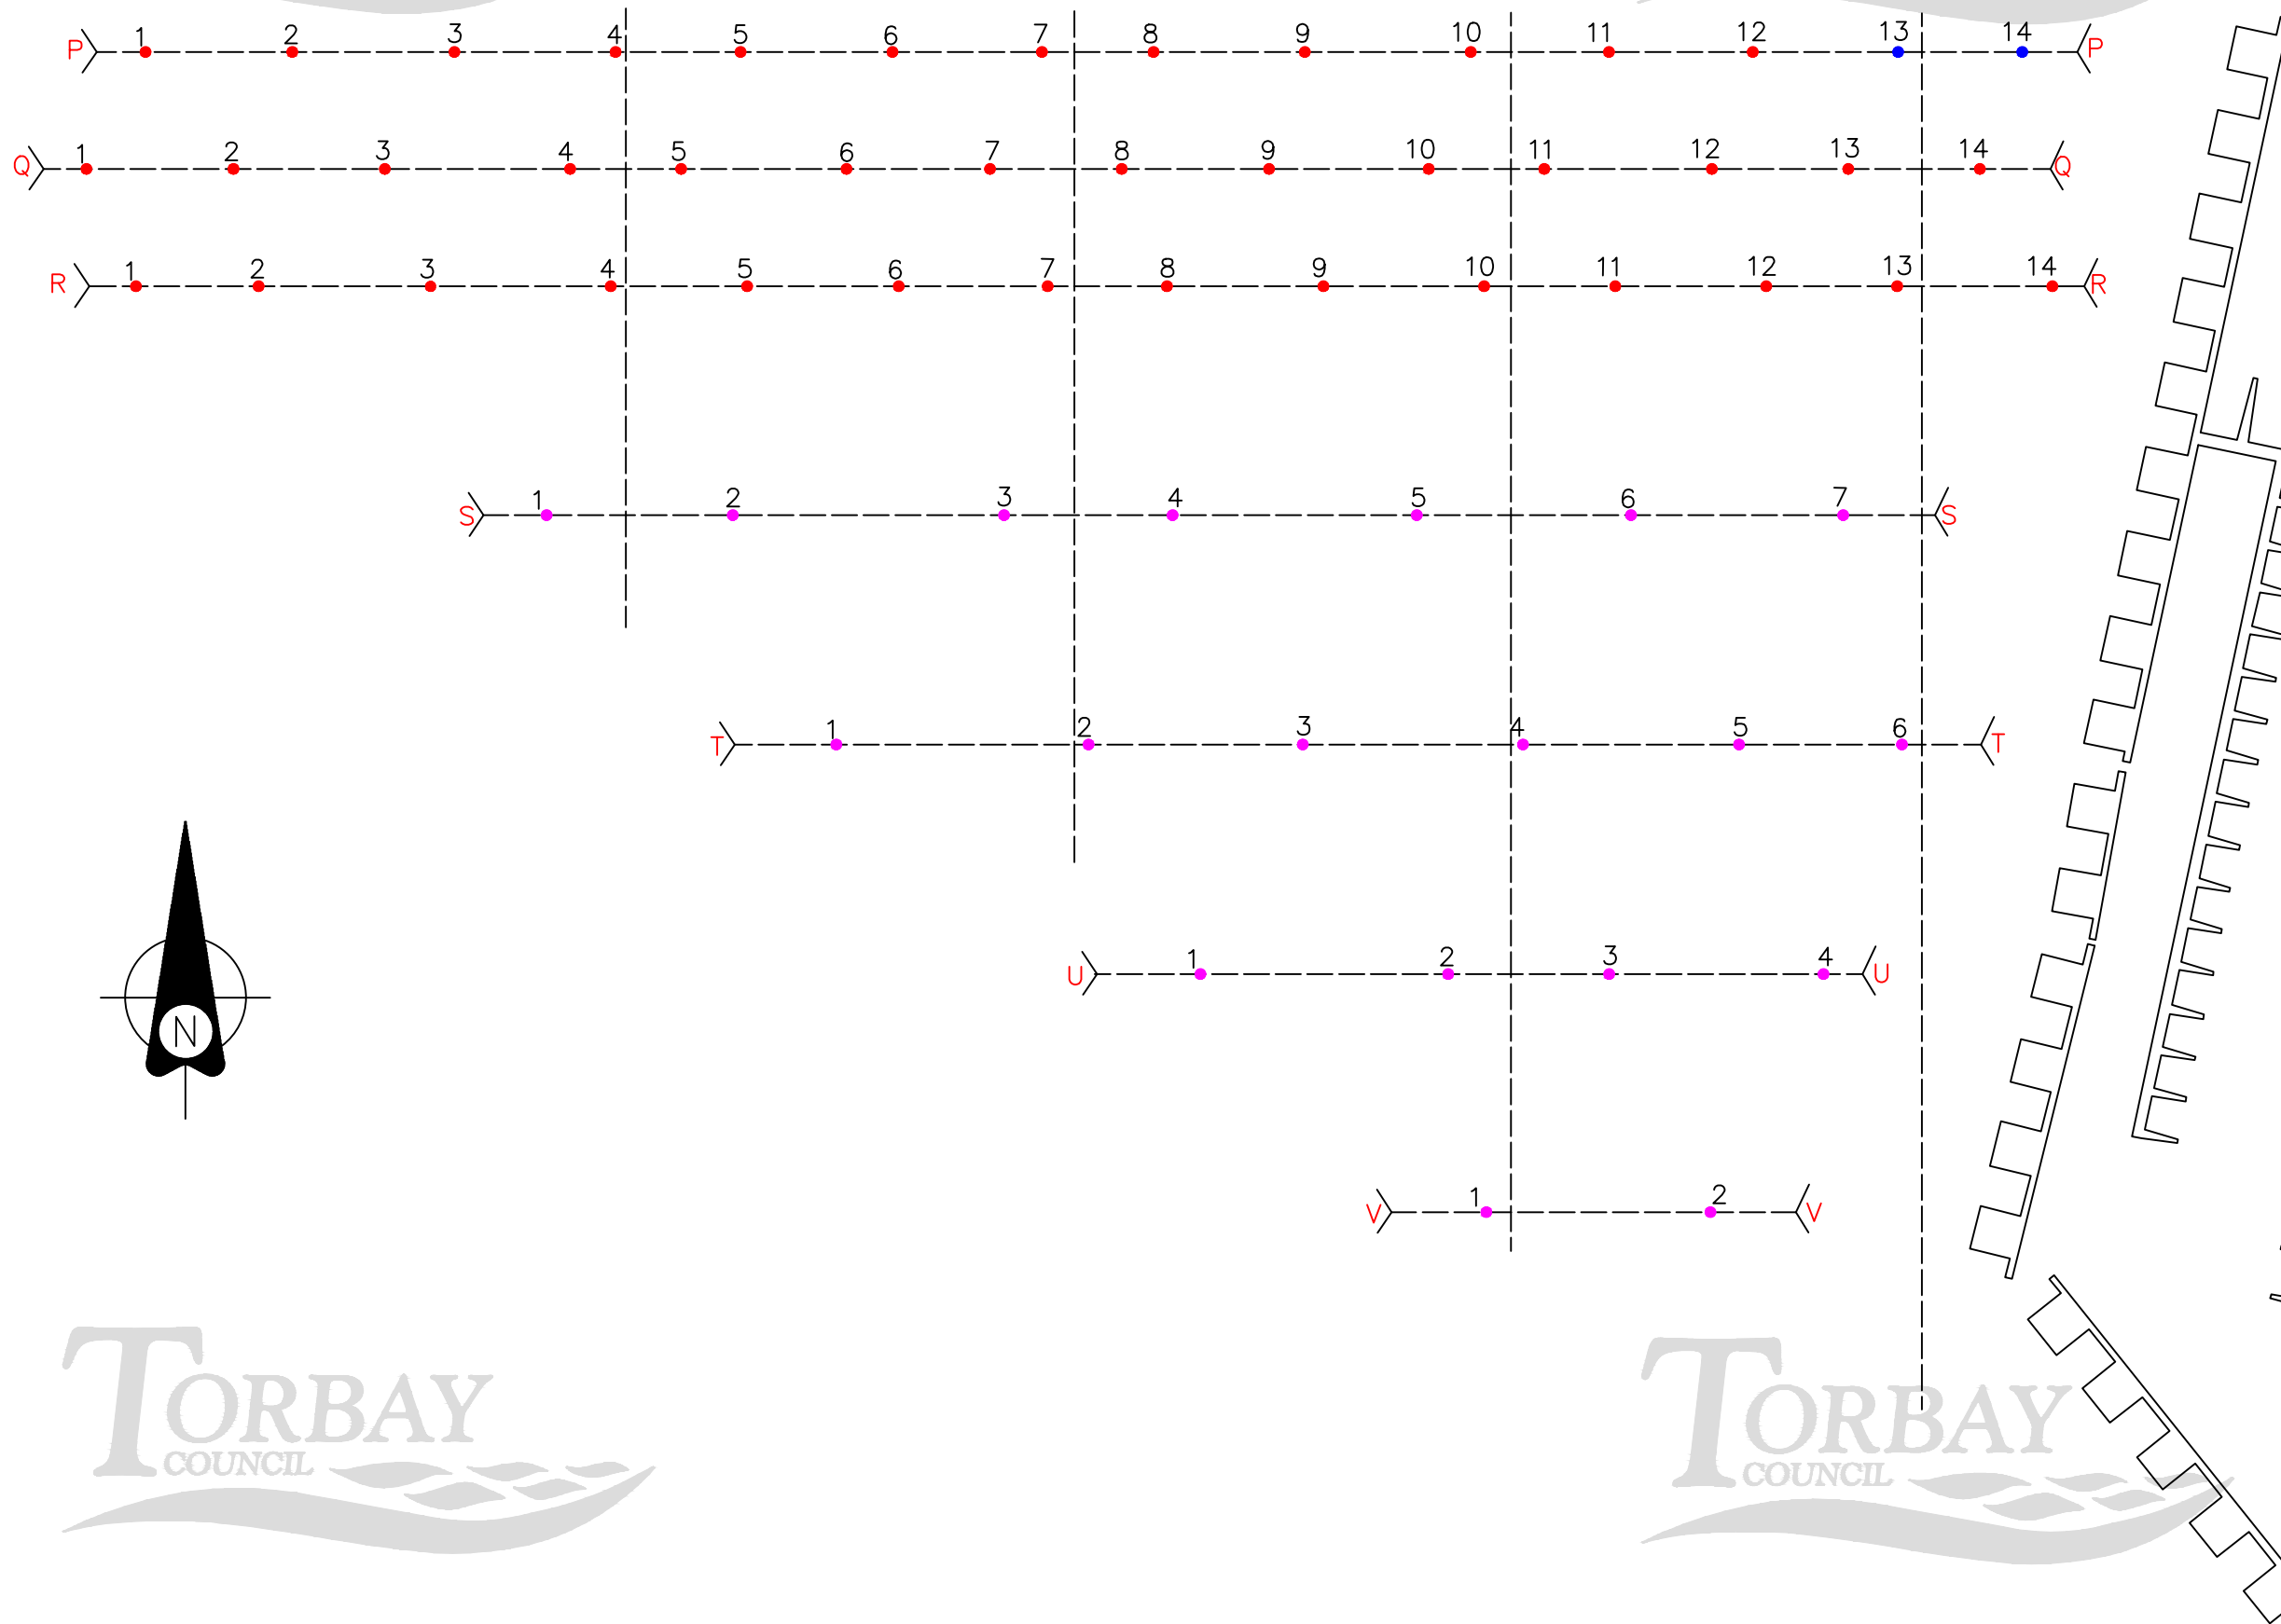
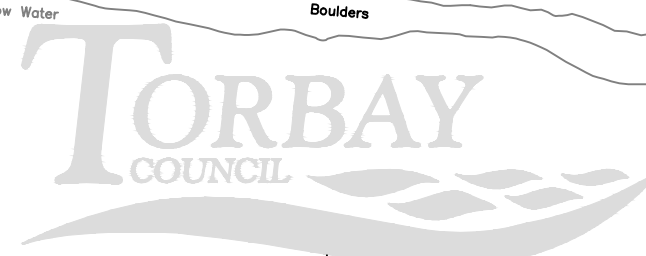


REVISIONS				
no.	date	By	Checked	details

NOTES	
no.	details

KEY

Class	Vessel Length
1	100ft
1	Up to 80ft
1	Up to 70ft
2	40 - 50ft
3	30 - 40ft
4	20 - 30ft
4	Under 20ft

Reproduced from the Ordnance Survey mapping with the permission of the Controller of Her Majesty's Stationary Office © Crown copyright. Unauthorised reproduction infringes Crown copyright and may lead to prosecution or civil proceedings. Licence No. 1407978 Torbay Council.

drawn	TR	scale(s)	NTS
checked		date	October 2019

TORBAY DEVELOPMENT AGENCY
TOR HILL HOUSE TORQUAY, TQ2 5OW
TEL: 01803 208973 ; FAX: 01803 208976

SCHEME TITLE

INSPECTION & MAINTENANCE
OF BRIXHAM HARBOUR
MOORINGS FOR PERIOD
APRIL 2020 TO MARCH 2023

DRAWING TITLE

Moorings Layout North

drawing number	T0191021_10/6/11_02	rev	A
----------------	---------------------	-----	---