
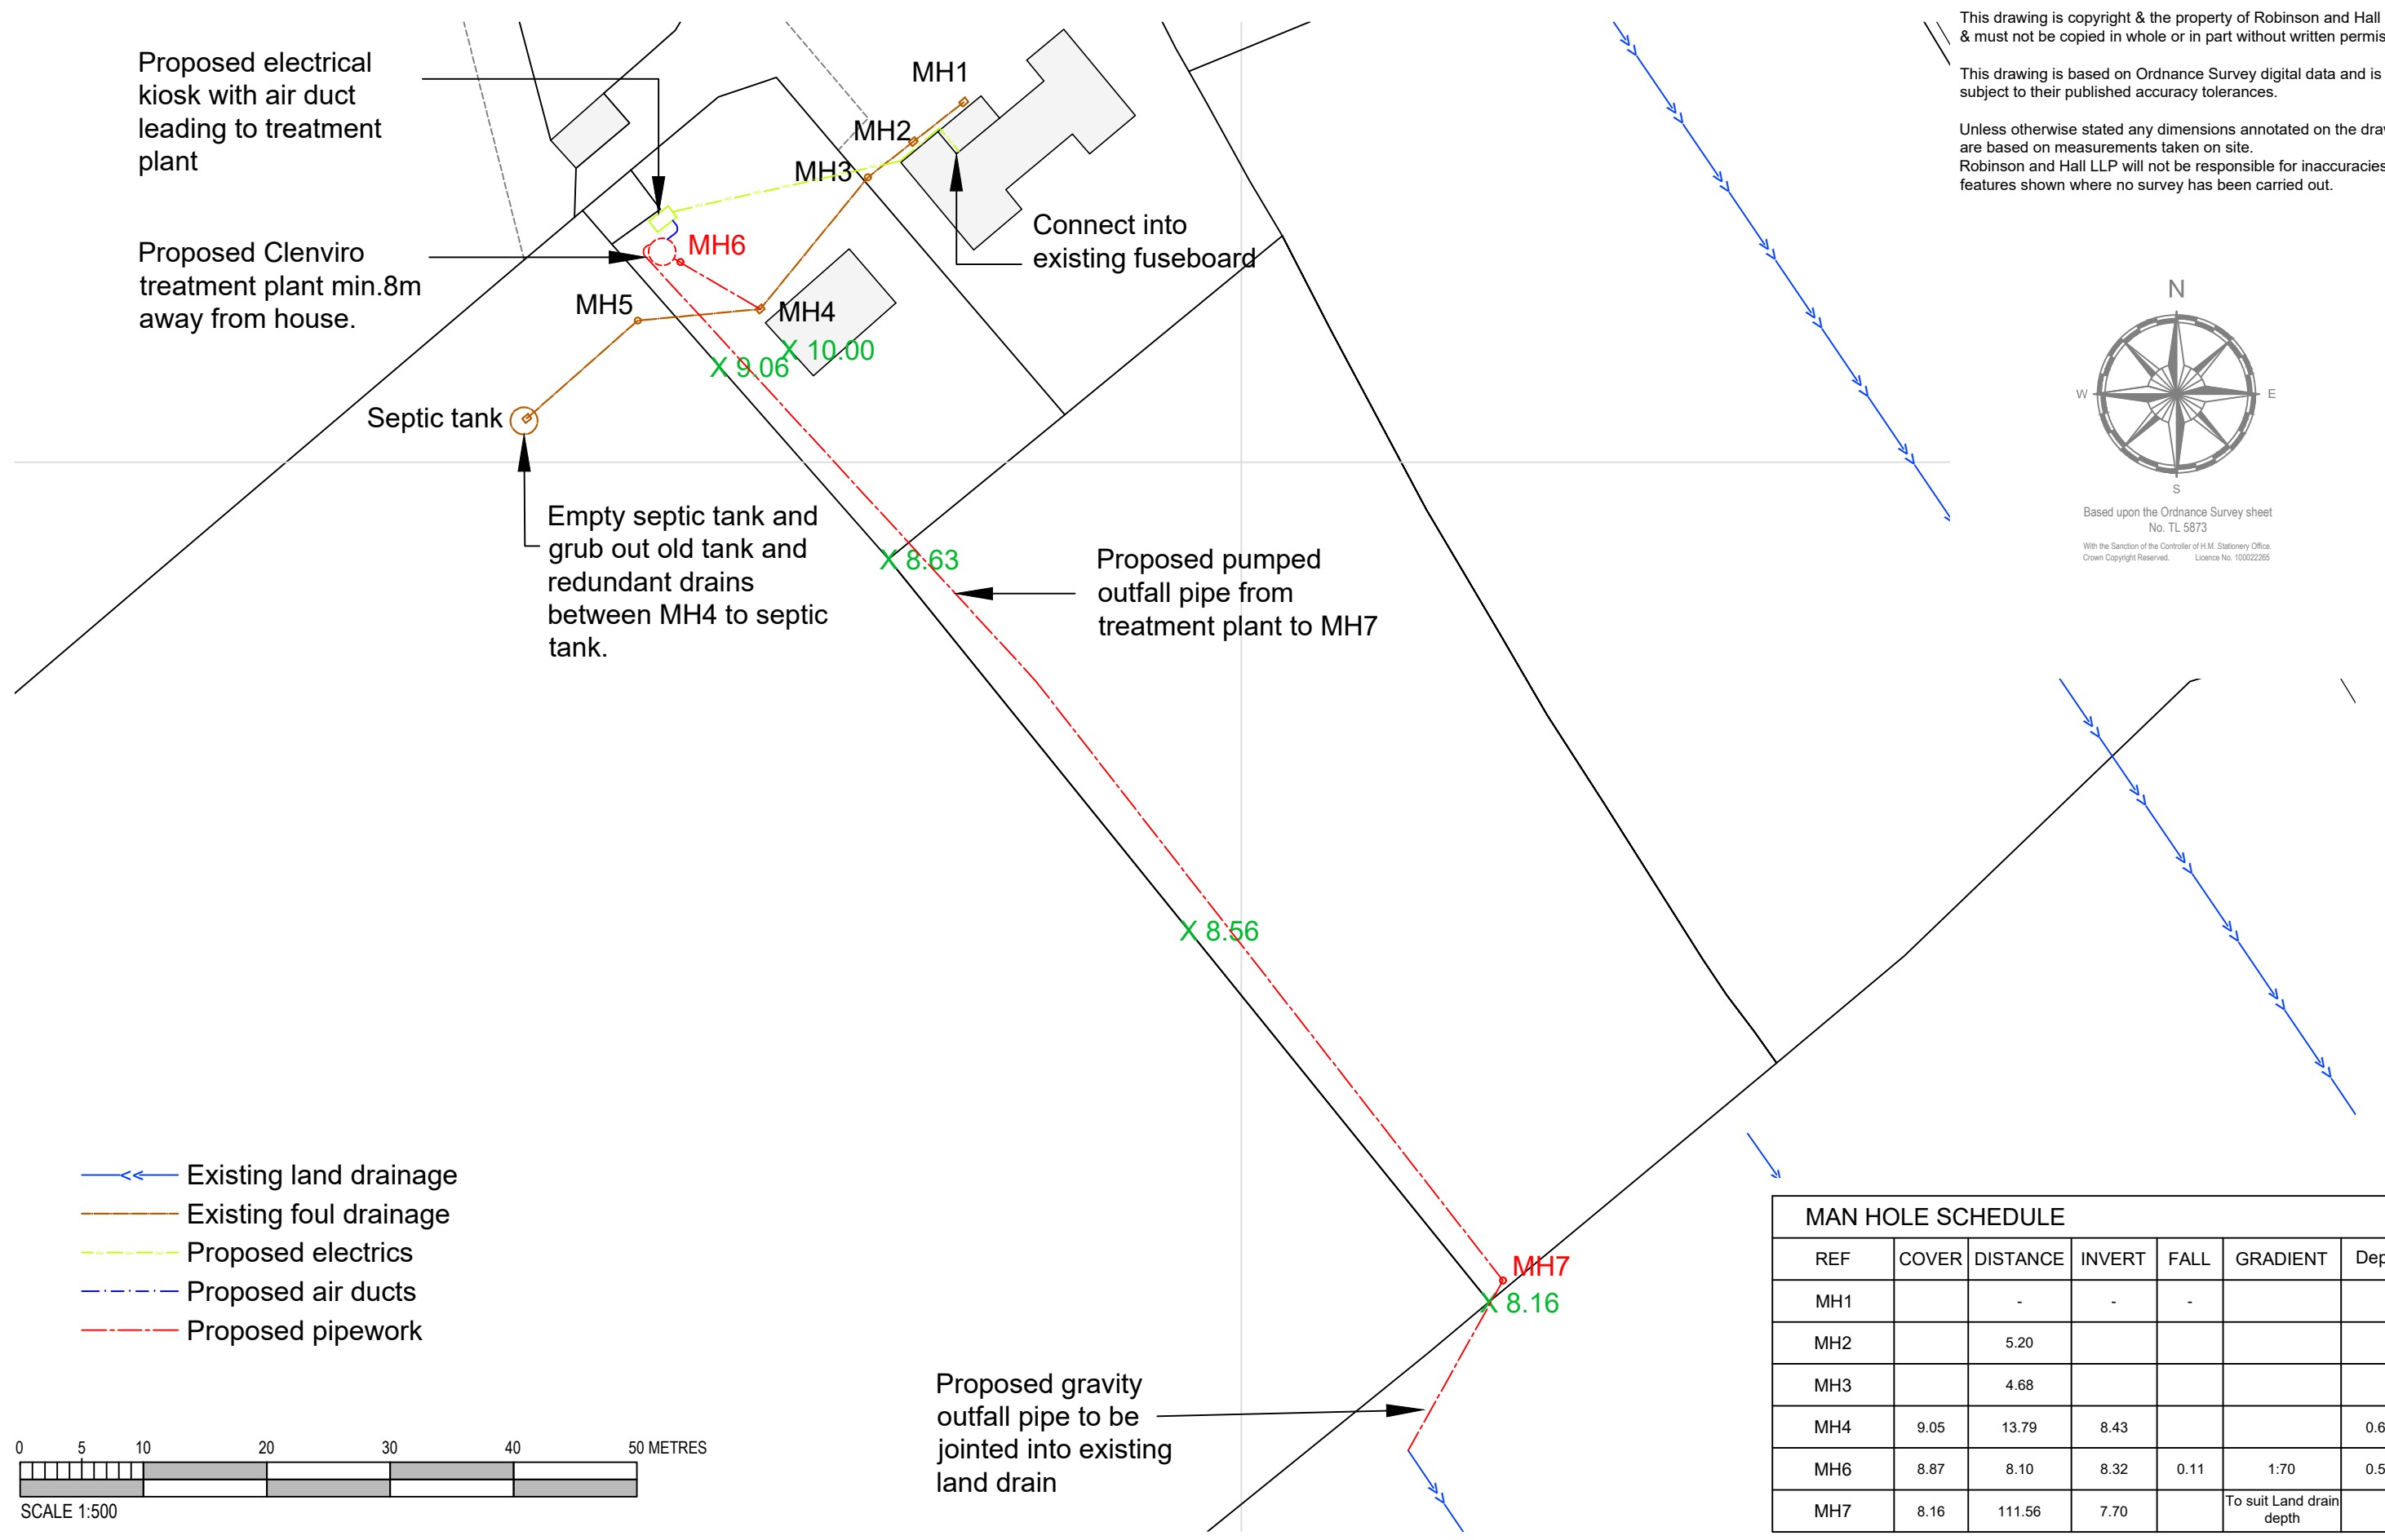


This drawing is copyright & the property of Robinson and Hall LLP & must not be copied in whole or in part without written permission.

This drawing is based on Ordnance Survey digital data and is subject to their published accuracy tolerances.

Unless otherwise stated any dimensions annotated on the drawing are based on measurements taken on site. Robinson and Hall LLP will not be responsible for inaccuracies in the features shown where no survey has been carried out.

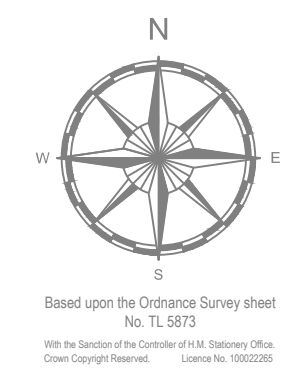

- Existing land drainage
- Existing foul drainage
- Proposed electrics
- Proposed air ducts
- Proposed pipework

MAN HOLE SCHEDULE						
REF	COVER	DISTANCE	INVERT	FALL	GRADIENT	Depth
MH1		-	-	-		
MH2		5.20				
MH3		4.68				
MH4	9.05	13.79	8.43			0.62
MH6	8.87	8.10	8.32	0.11	1:70	0.55
MH7	8.16	111.56	7.70		To suit Land drain depth	