

PROJECT INFO

CLIENT: Cheshire East Borough Council

ADDRESS: Leighton Grange Farm, Middlewich Road Cheshire East, Crewe, CW1 4QQ

PROJECT: 1835.4-CHESHIREEAST-CW1


TITLE: Block Plan E/W Fixed

SCALE: 1:1250 @A3 Drawing No.: 100.004

TECHNICAL INFO								
Panel manufacture:			Risen					
Model:	RSM120-8-595BMDG							
Panel dimensions:			2172x1303x30mm					
No. Panels: 9,200 T			ilt: 20°	Azimuth:S				
Total Power (kWp):			5,474					

 Dimensions are in mm and are indicative only.
 Mavic 2 Pro w/ Hasselblad camera (1 inch sensor).
 Processed with Pix4D Mapper.

REVISIONS							
REV.	REV. INFO	DATE	DRAWER	CHECKER			
001	Block Plan E/W Fixed	10/06/21	MF	JB			
002	Block Plan E/W Fixed	22/06/21	JLBD	JB			
003	Block Plan E/W Fixed	02/07/21	JLBD	JB			
004	Block Plan E/W Fixed	14/10/21	JLBD	JB			

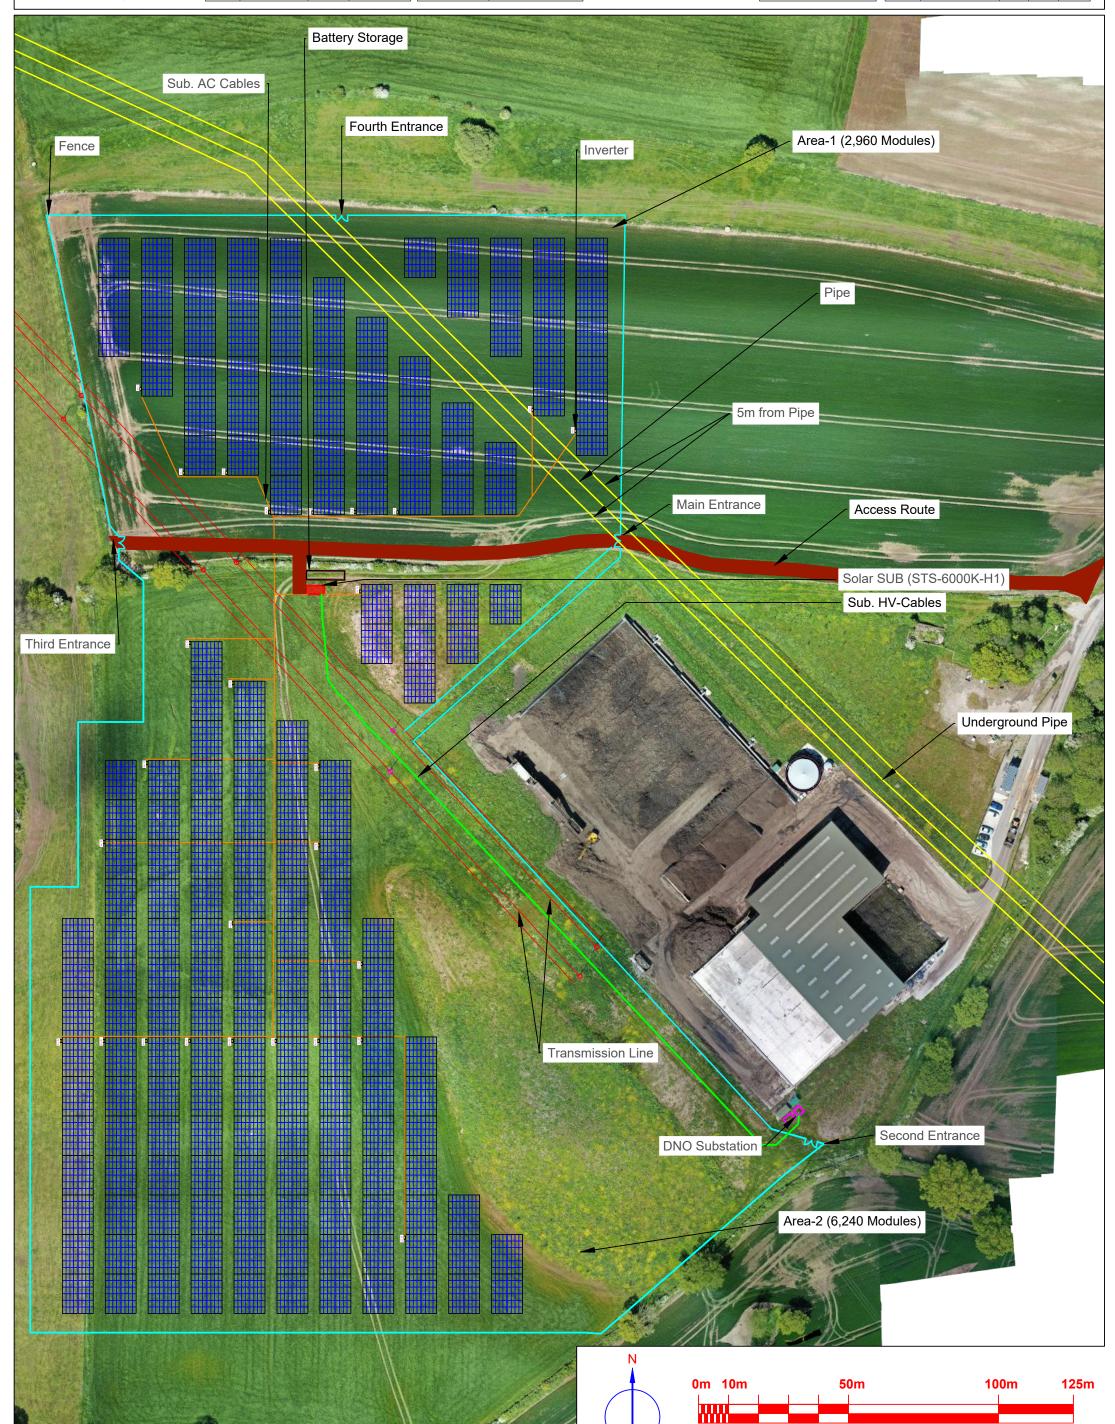

SCALE IN METRES

1:1250