



[DETAIL OVER WINDOW AND BEAM]
Scale: 1:20

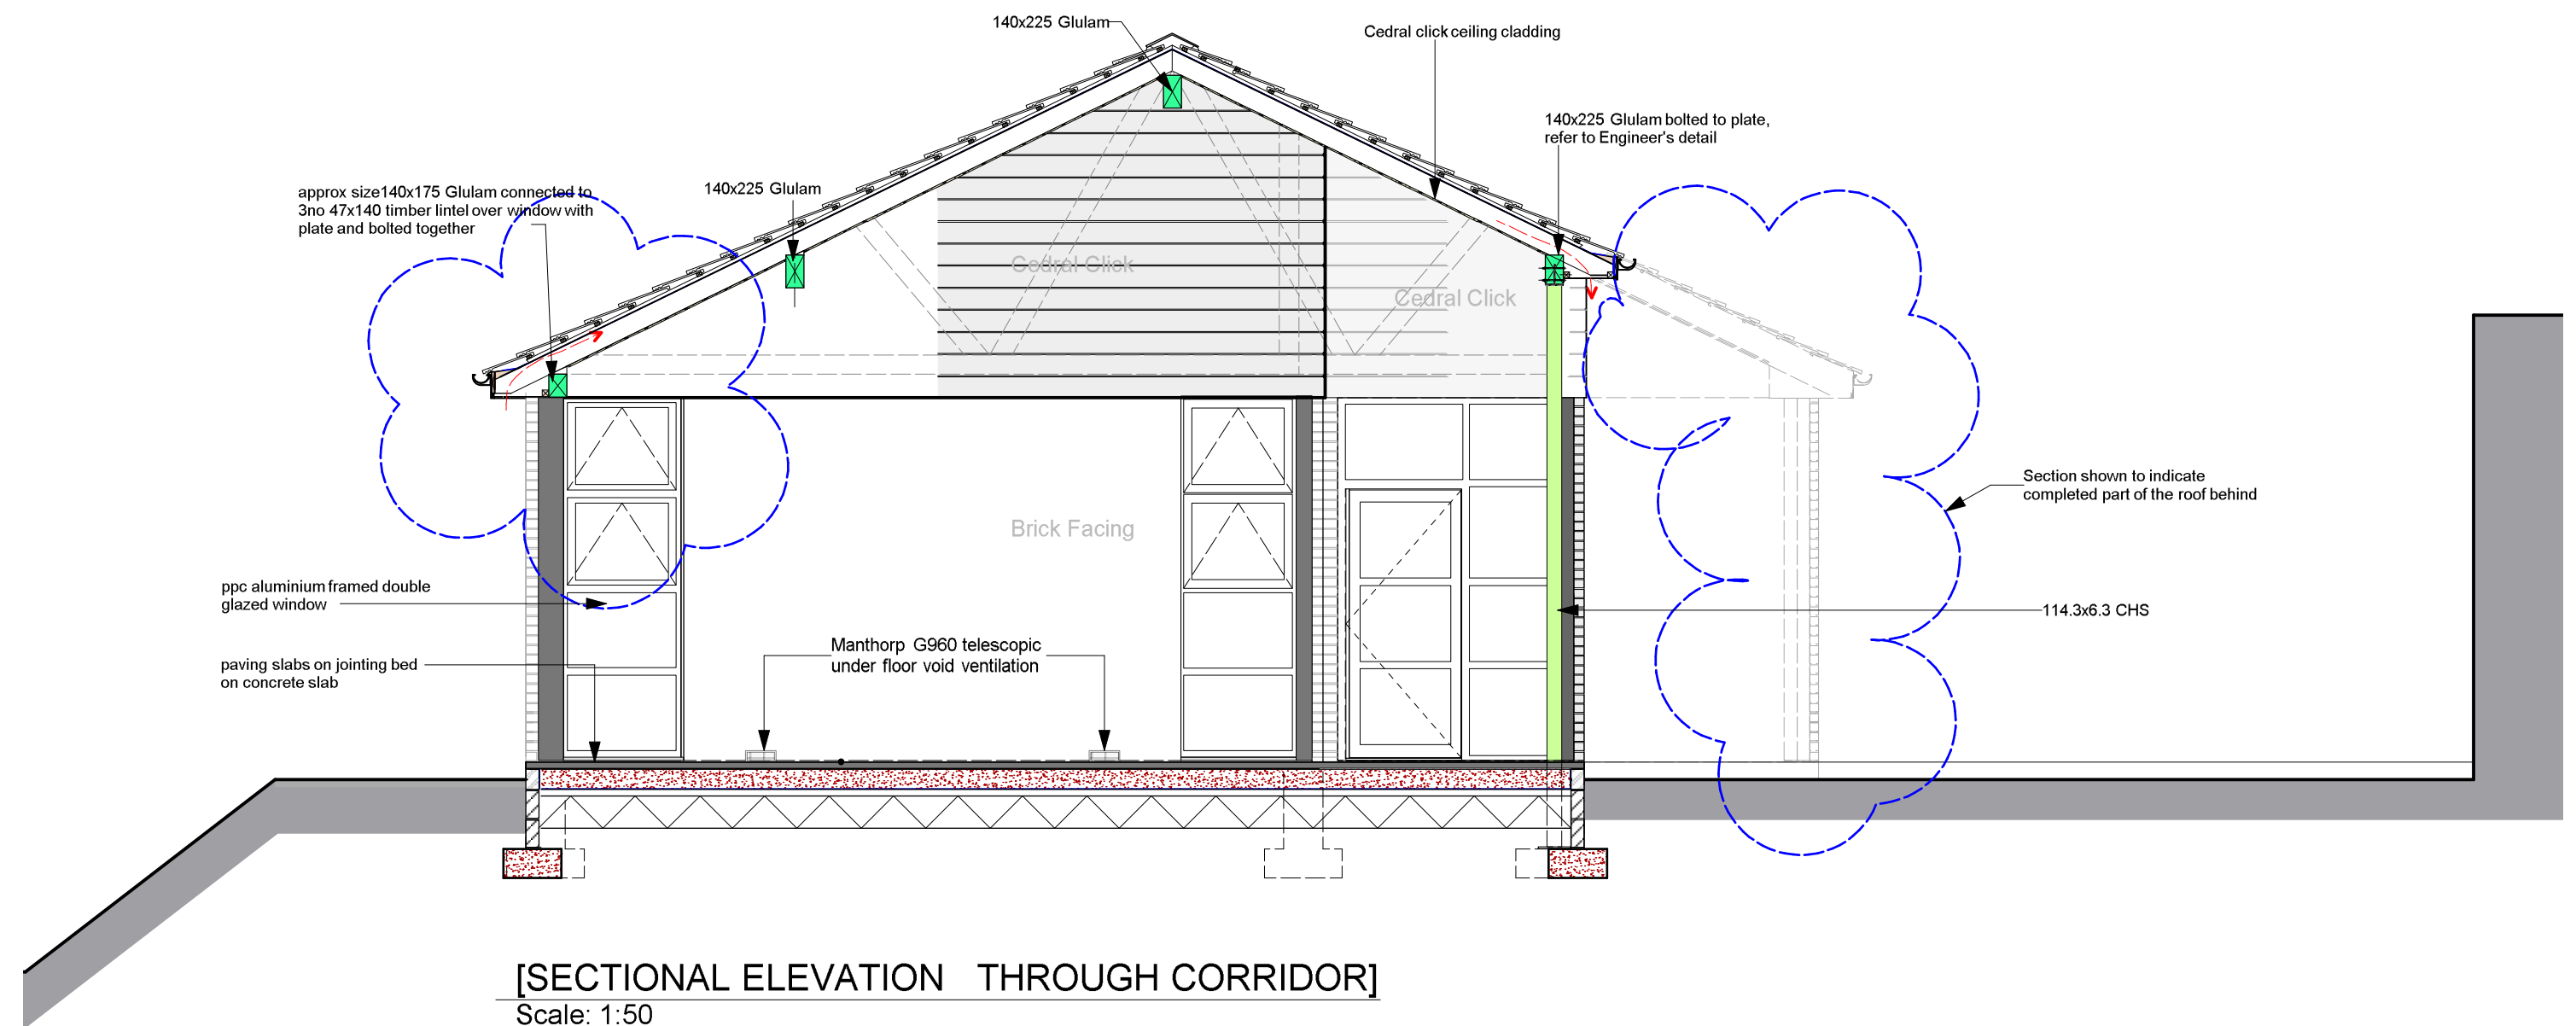

[SECTIONAL ELEVATION THROUGH CORRIDOR]
Scale: 1:50

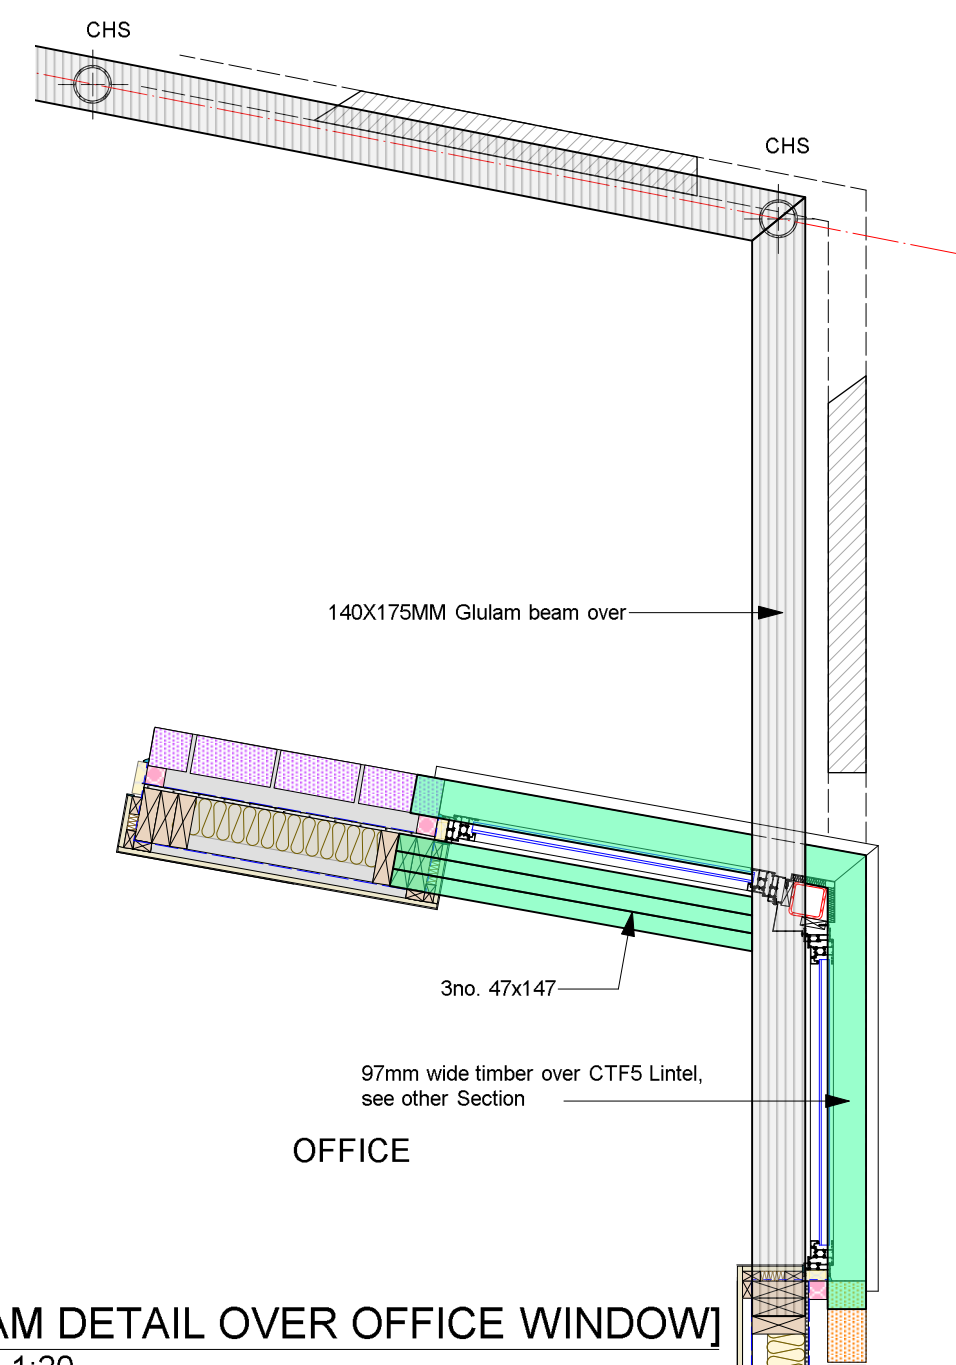

[BEAM DETAIL OVER OFFICE WINDOW]
Scale: 1:20

A	27/02/2024	Updates as per Structural Engineer's details	sa
revision no.	date	details	initials



project
**PAIGNTON ACADEMY
NEW STEPS ENHANCED
PROVISION -
BLOCKS G/F**

drawing title
**PROPOSED SECTION &
DETAIL**

project stage
BUILDING REG.

drawing number	revision	sheet
3994.BR.AS.06	A	A2

scale	date	drawn	checked
1:50 1:20	Jan 2024	JLC	



MTA Chartered Architects Ltd. tel: 01803 851010
52 Fore Street Brixham Devon TQ5 8DZ 01803 854807

e-mail: enquiries@mtaarchitects.co.uk
web: www.mtaarchitects.co.uk

This drawing is the Copyright of MTA Chartered Architects Ltd