


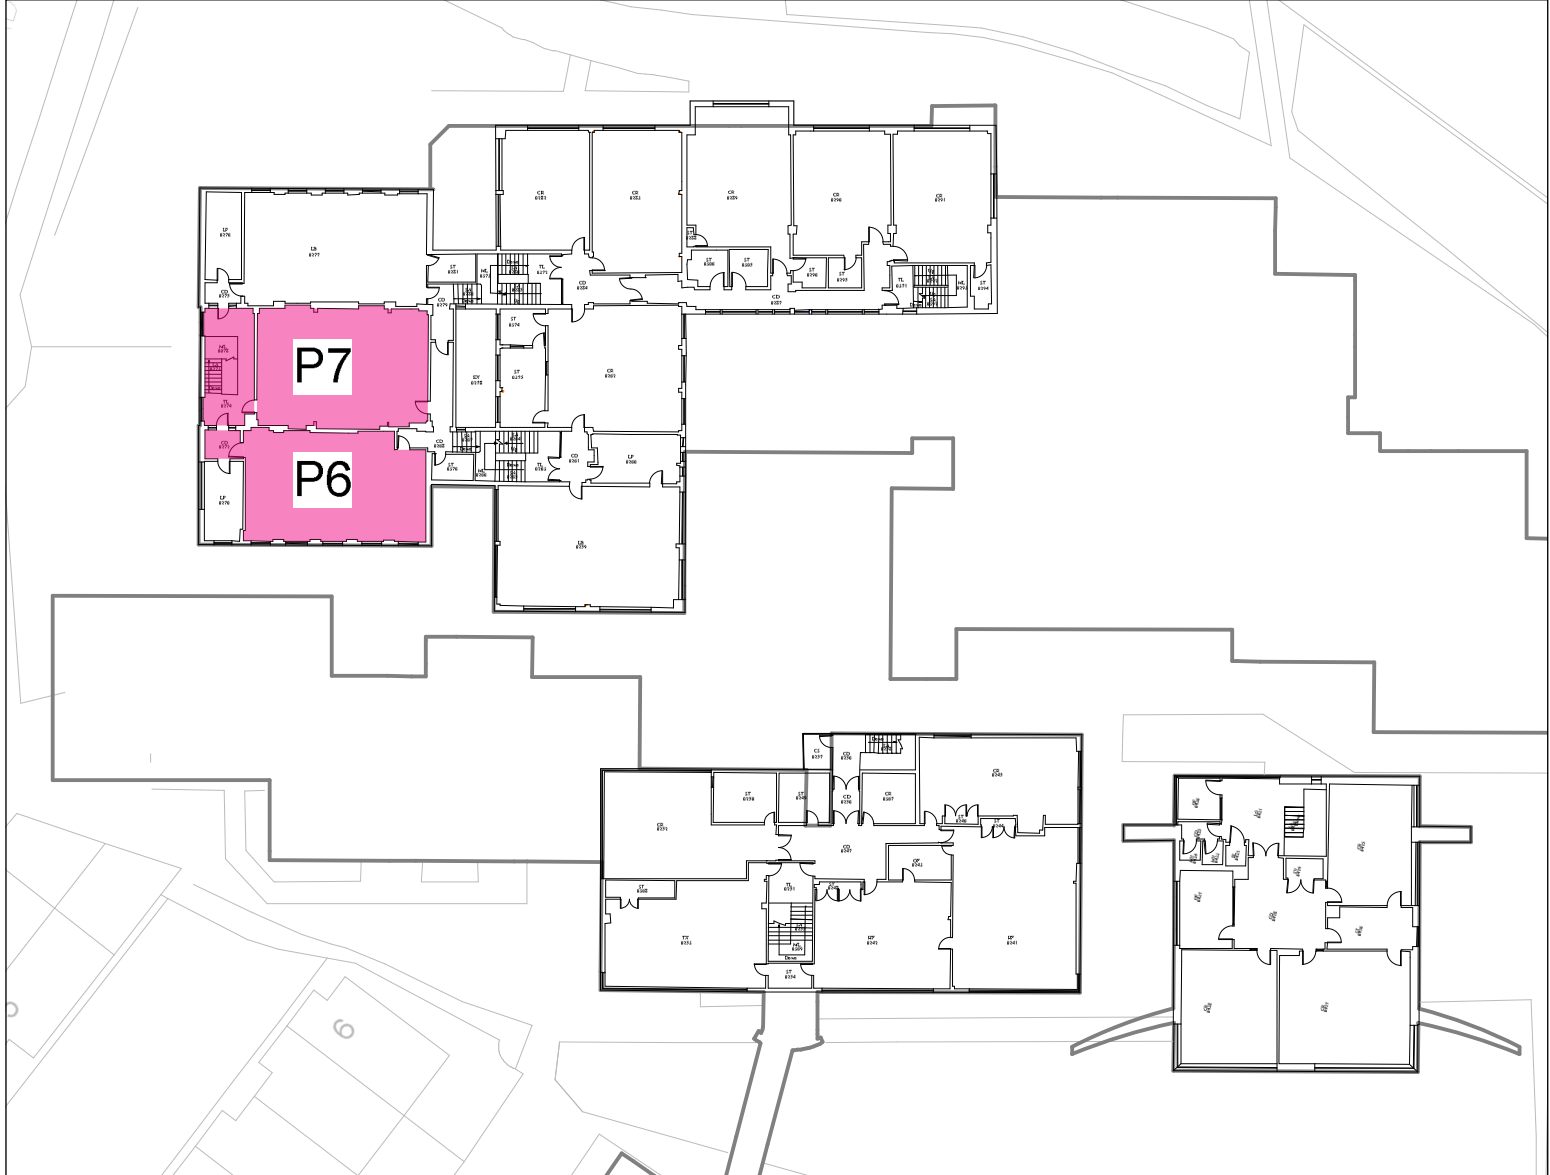


GROUND FLOOR LEVEL

- | No. Ref.  | Works Ref.               |
|---|--------------------------|
|  | 1. Science Labs P2 P6 P7 |
|  | 2. Block B (dem)         |
|  | 3. Contractor's Compound |

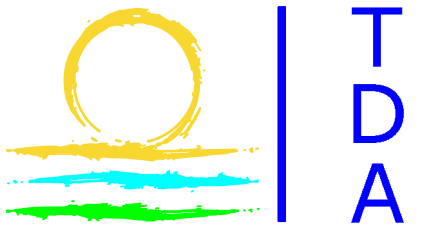


FIRST FLOOR LEVEL



# ST. CUTHBERT MAYNE SCHOOL. TORQUAY

## PHASE II WORKS. PROPOSED GROUND + FIRST FLOOR LEVELS

Rev.	Date	Details	Initials
Revisions			
<b>TDA</b> TOR HILL HOUSE TORQUAY, TQ2 5QW TEL: 01803 207948 enquires@tda.uk.net www.tda.uk.net			
			
client	St. Cuthbert Mayne School, Torquay.		date Jan 2023
project	PHASE II WORKS		scale 1:500 size A2
designer	PROPOSED GROUND + FIRST FLOOR LEVELS BLOCK PLAN		author JLC
drawing no.	3976.T.AL.10		rev.

This drawing is the copyright of TDA and must not be used or reproduced without permission. Registered in England & Wales Registration No. 02773632. Registered Office Tor Hill House, Union Street, Torquay TQ2 5QW.