
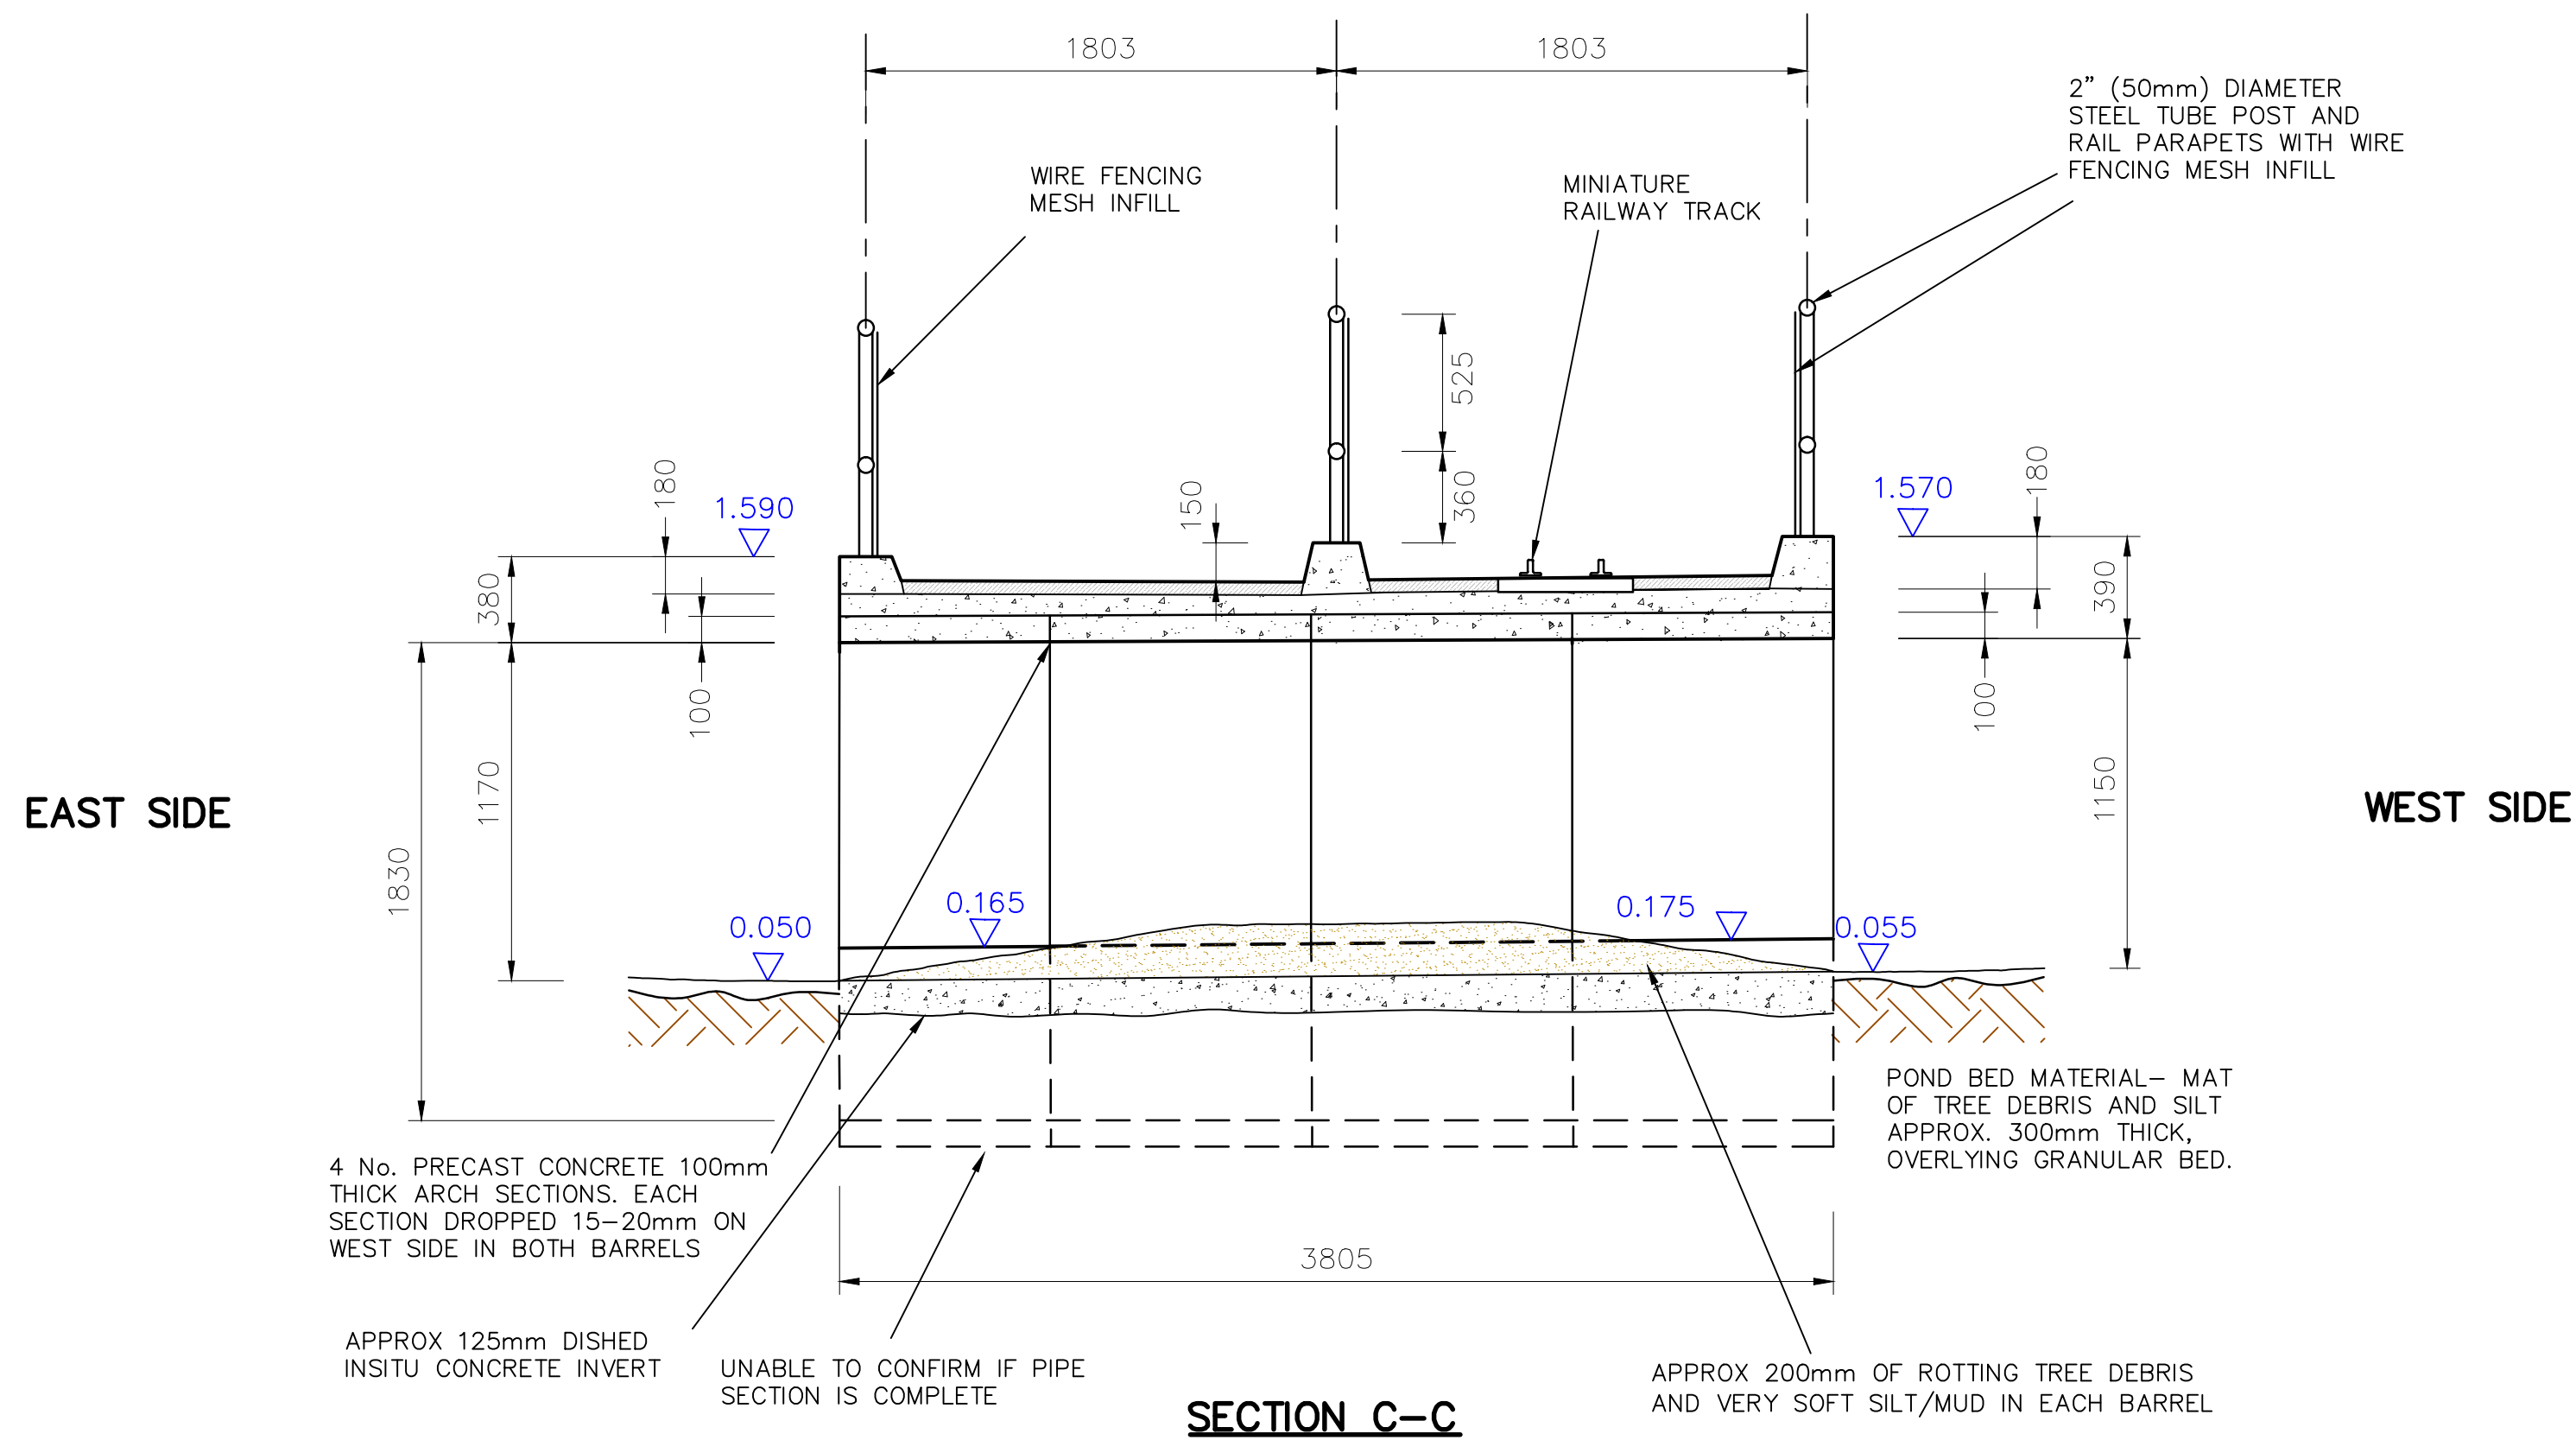
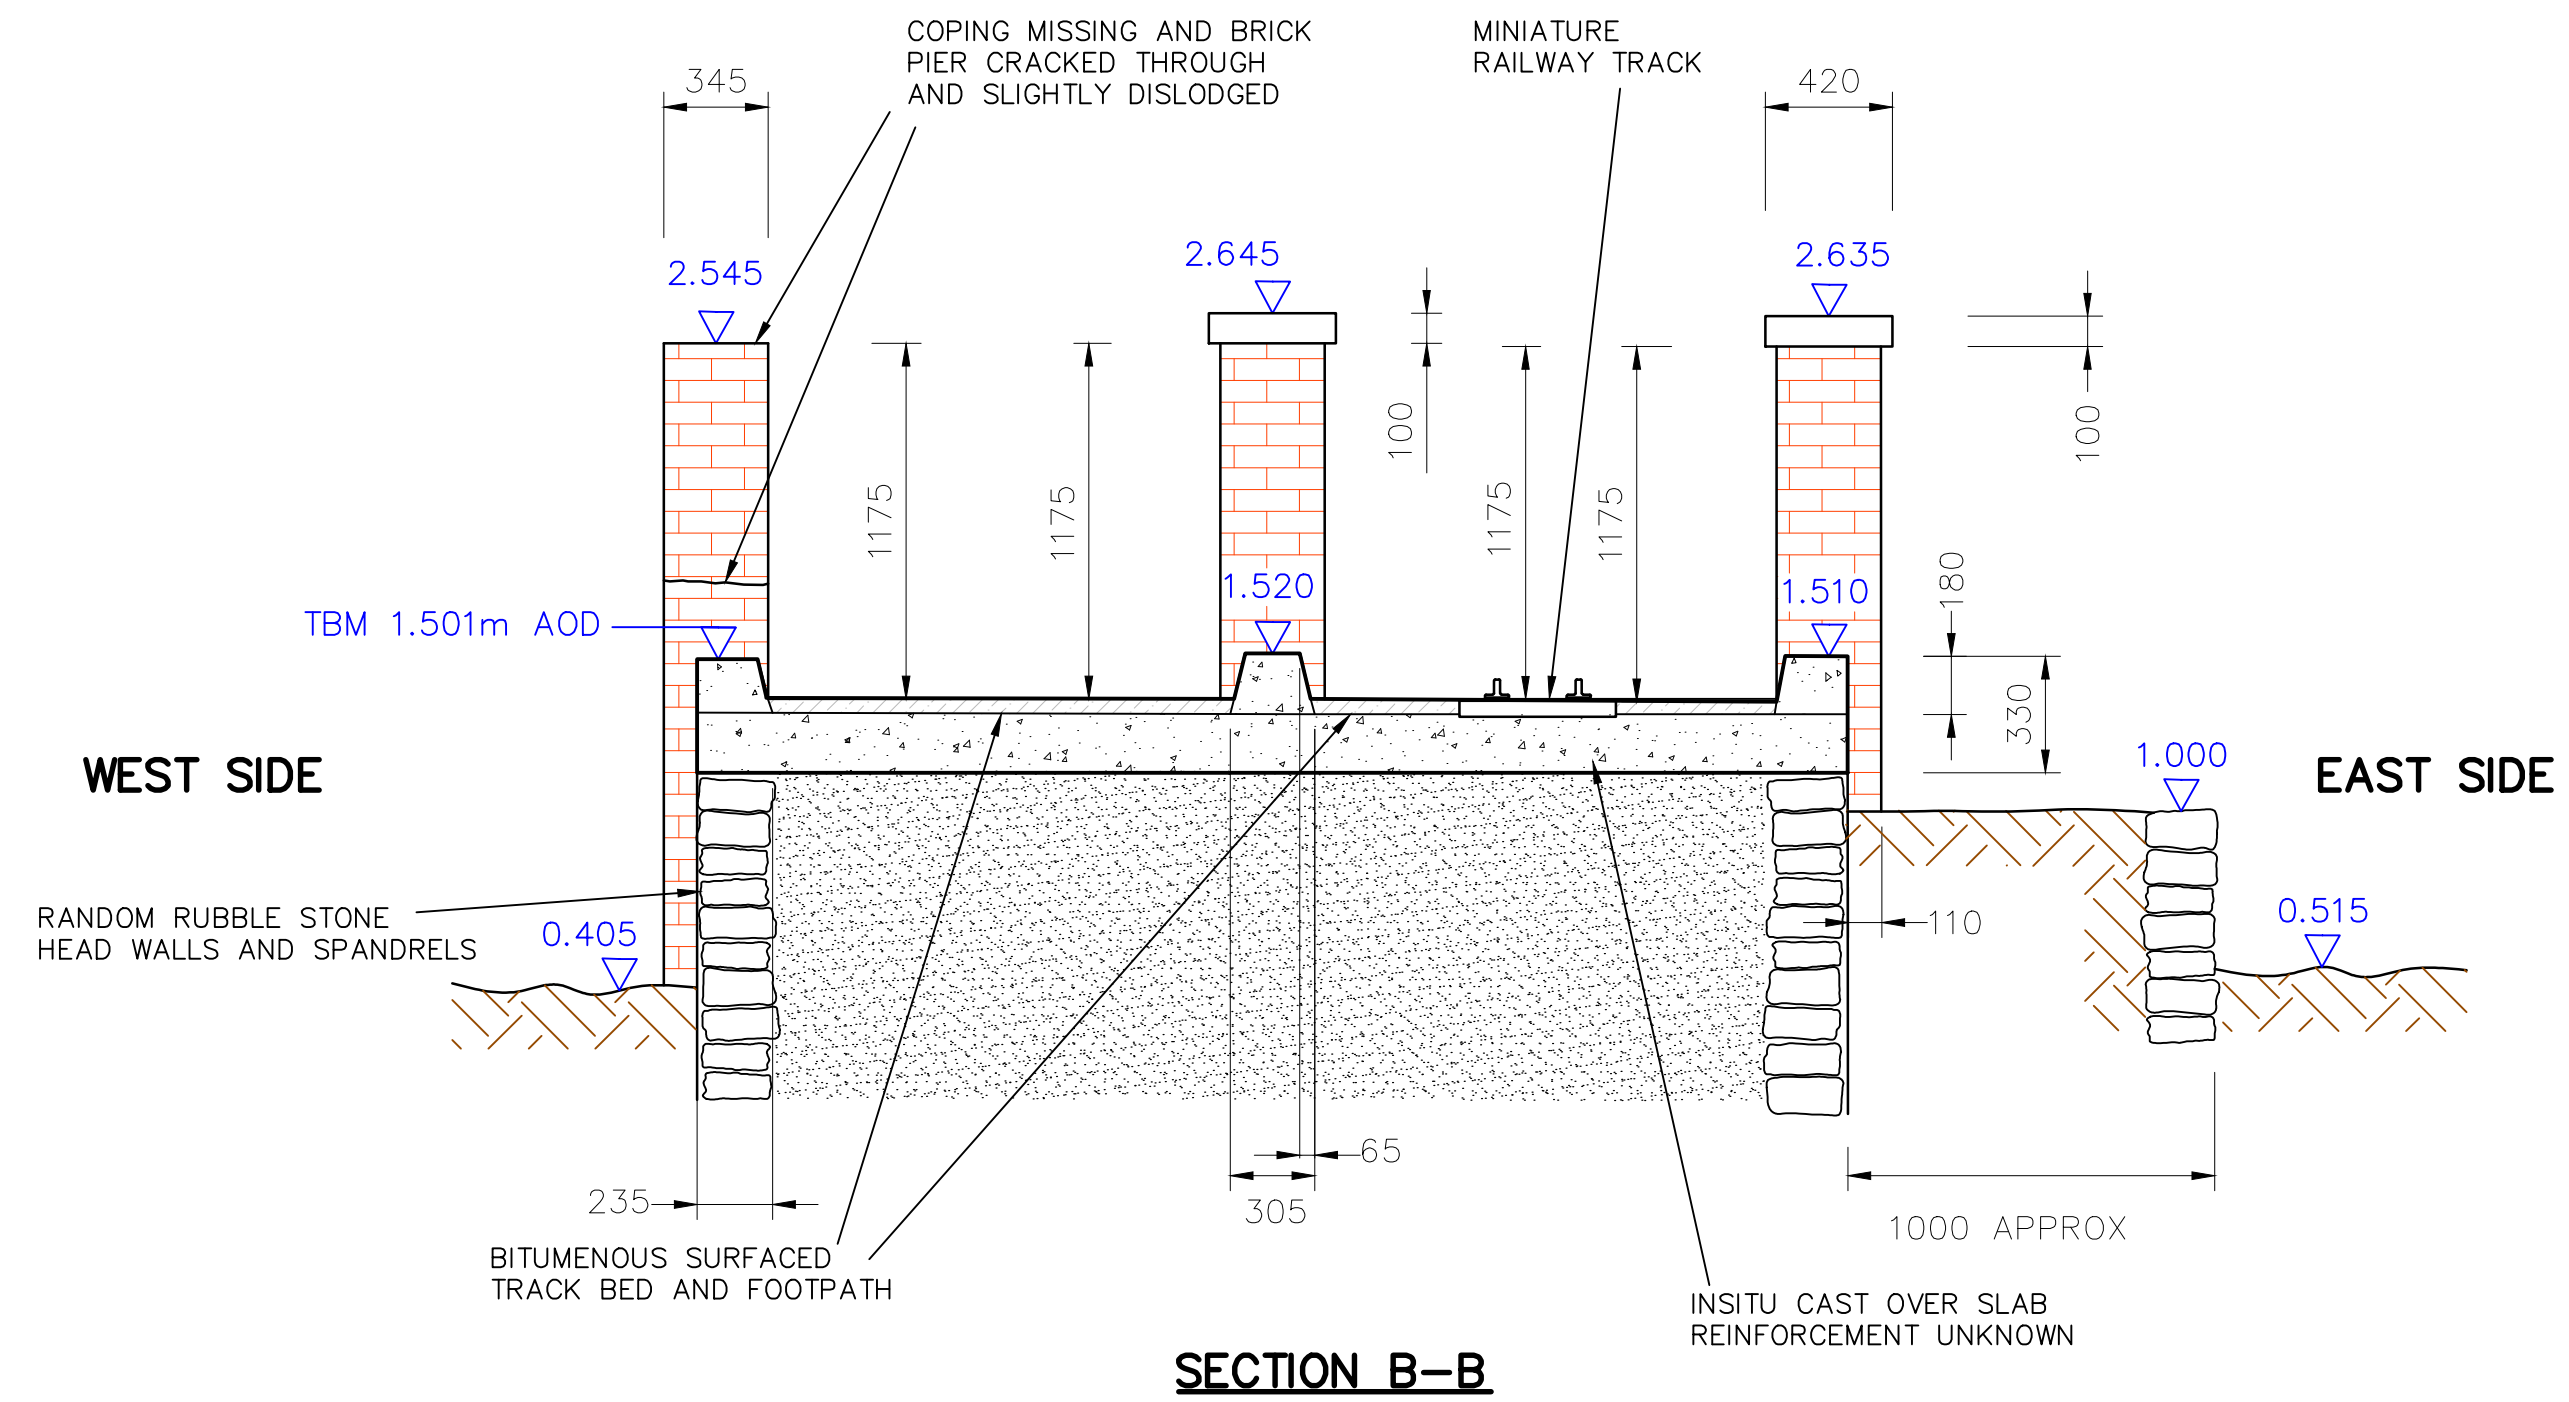


- 1) ALL LEVEL ARE IN METERS ABOVE ORDNANCE DATUM
- 2) ALL DIMENSIONS ARE IN MILLIMETRES UNLESS OTHERWISE STATED

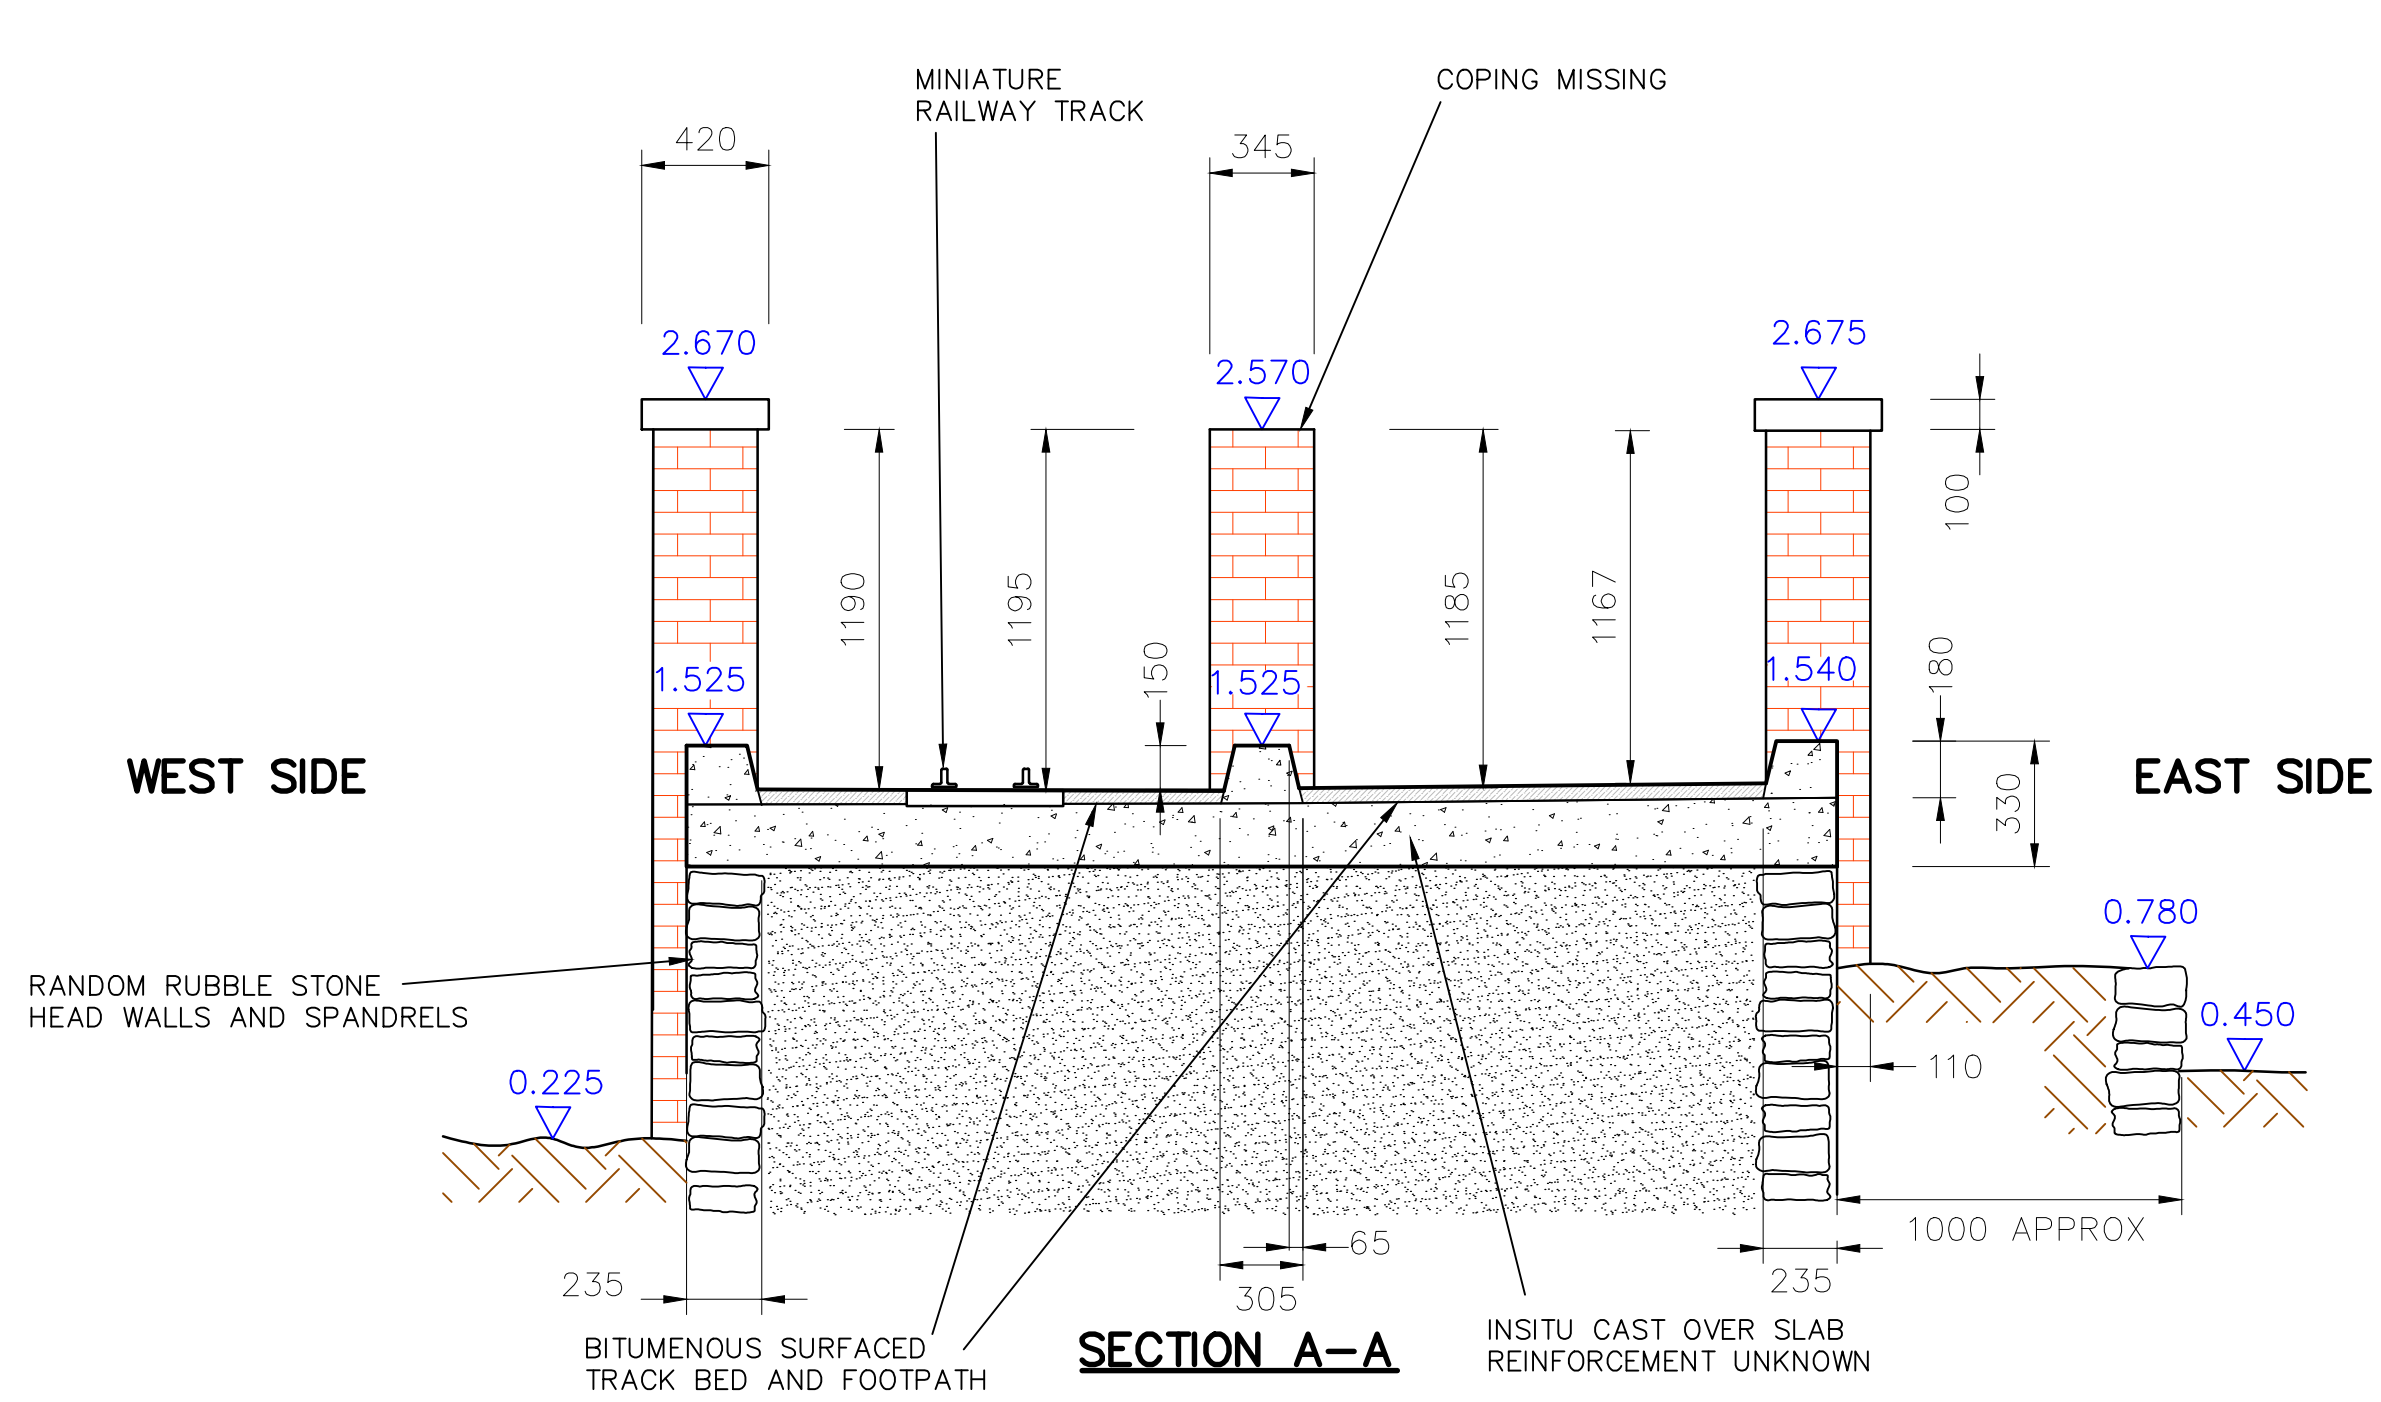

Revisions	No.	Drawn	Date

Borough of Poole

Transportation Services
J.C.RICE BSC (Hons), C.Eng, MICE
Engineering Manager


boroughofpoole.com

SCHEME

HIGHWAY STRUCTURE UNDERWATER SURVEY

TITLE

**GENERAL ARRANGEMENT
FRESHWATER LAKE
FOOTBRIDGE No.A02**

DATE	DRAWN	CHECKED
OCT 2001	MH	TP
SCALES	SIZE	SECTION
1:25	A1	ENG
DRAWING NUMBER		
SCHEME	DRAWING	VARIANT
MR5191	A02/03	-