


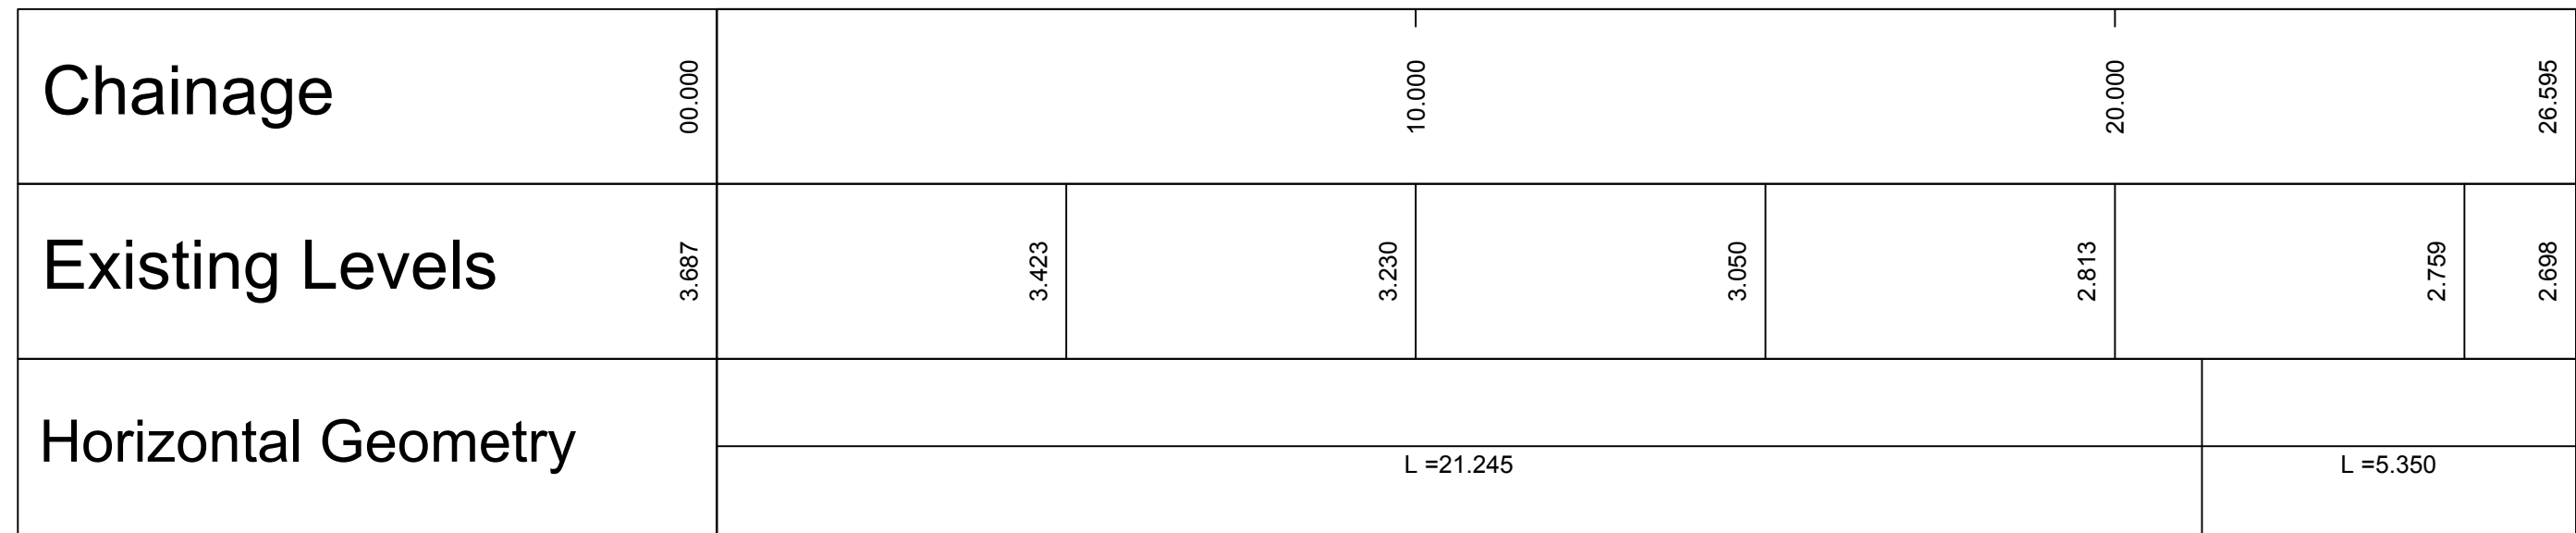

Little Anglesey Road

Atypical precast coping stone
(See drawing 1102 for details)

Existing Surface

+3.7m OD

Threshold of floodgate

+2.8m OD

Floodgate base slab

+3.7m OD

1068

Wall type C

6001

Finished ground level

+3.8m OD

Wall type B

+2.1m OD

+1.6m OD


Existing Surface

57007

100mm Concrete Blinding

MATCHLINE

See below

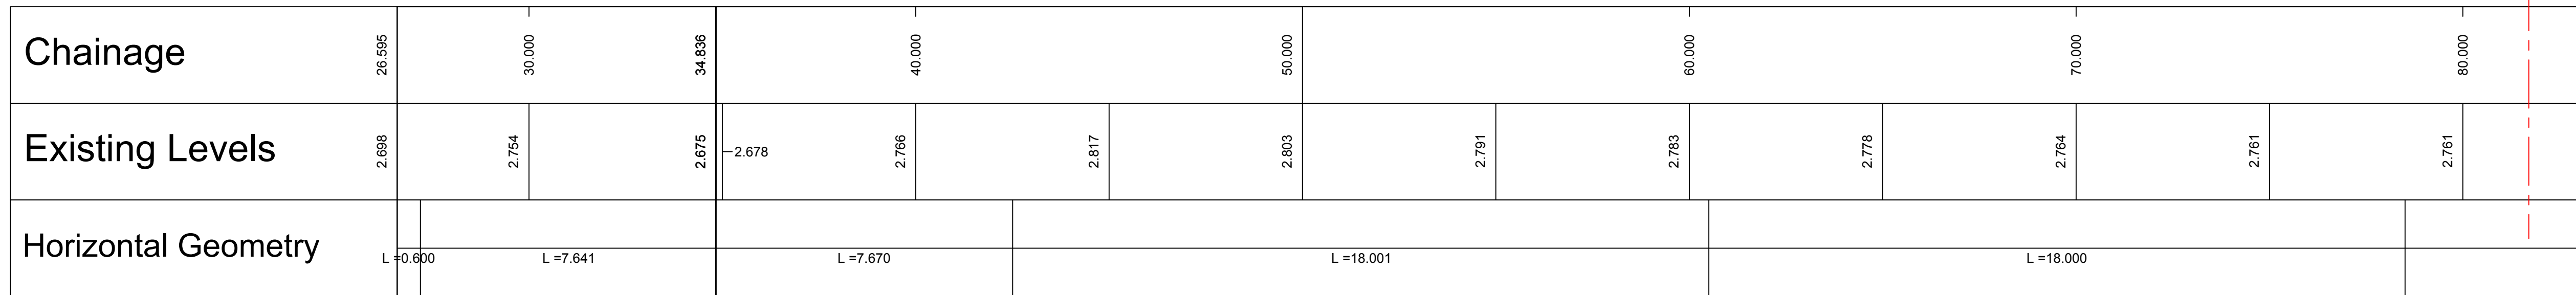[illegible]

\\users\jur71918\appdata\local\projectwise\workdir\mott-gb-pw-03\id0173963\405363-MMD-AS-XX-DR-C-1200.dwg Jan 31, 2020 - 6:47PM JUR71918

Reference drawings	
405363-MMD-AS-XX-DR-C-1004	General Arrangement Plan
405363-MMD-AS-XX-DR-C-1021	General Arrangement Plan - Area of Interest 1
405363-MMD-AS-XX-DR-C-1022	General Arrangement Plan - Area of Interest 2
405363-MMD-AS-XX-DR-C-1102	Cross Sections - Sheet 3 of 5

The drawing shows a cross-section profile with a horizontal axis marked at 0, 5m, and 10m. The vertical axis is labeled 1:100. The profile consists of a series of steps and a flat top section.

[illegible]

P01	21/10/19	LE	First Issue - Draft Detailed Design Drawings	FL	ZH
P02	06/12/19	LE	Second Issue - Detailed Design Drawings	FL	ZH
P03	31/01/20	LE	Third Issue - Final Detailed Design Drawings	FL	ZH
Rev	Date	Drawn	Description	Ch'k'd	App'd

Status Stamp

M

M

**MOTT
MACDONALD**

Mott MacDonald House
8-10 Sydenham Road
Croydon
CR0 2EE
United Kingdom
T +44 (0)20 8774 2000
F +44 (0)20 8681 5706
W www.mottmac.com

 GOSPORT Borough Council		 Environment Agency		Gosport Borough Council Town Hall High Street Gosport PO12 1EB
 EASTERN SOLENT		 COASTAL PARTNERSHIP		

Title	Gosport FCERM Alverstoke Elevations
	Sheet 1 of 1

Designed	P. JURSIK	PJ	Eng check	F.J.LOY	FL
Drawn	LELLINGER	LE	Coordination	N.J.CLARKE	NC
Dwg check	P.JURSIK	PJ	Approved	Z.HUTCHISON	ZH
MMD Project Number 405363					Security STD
Suitability Description Suitable for Tender					Suit. Code D2
Drawing Number 405363-MMD-AS-XX-DR-C-1200					Revision P03