
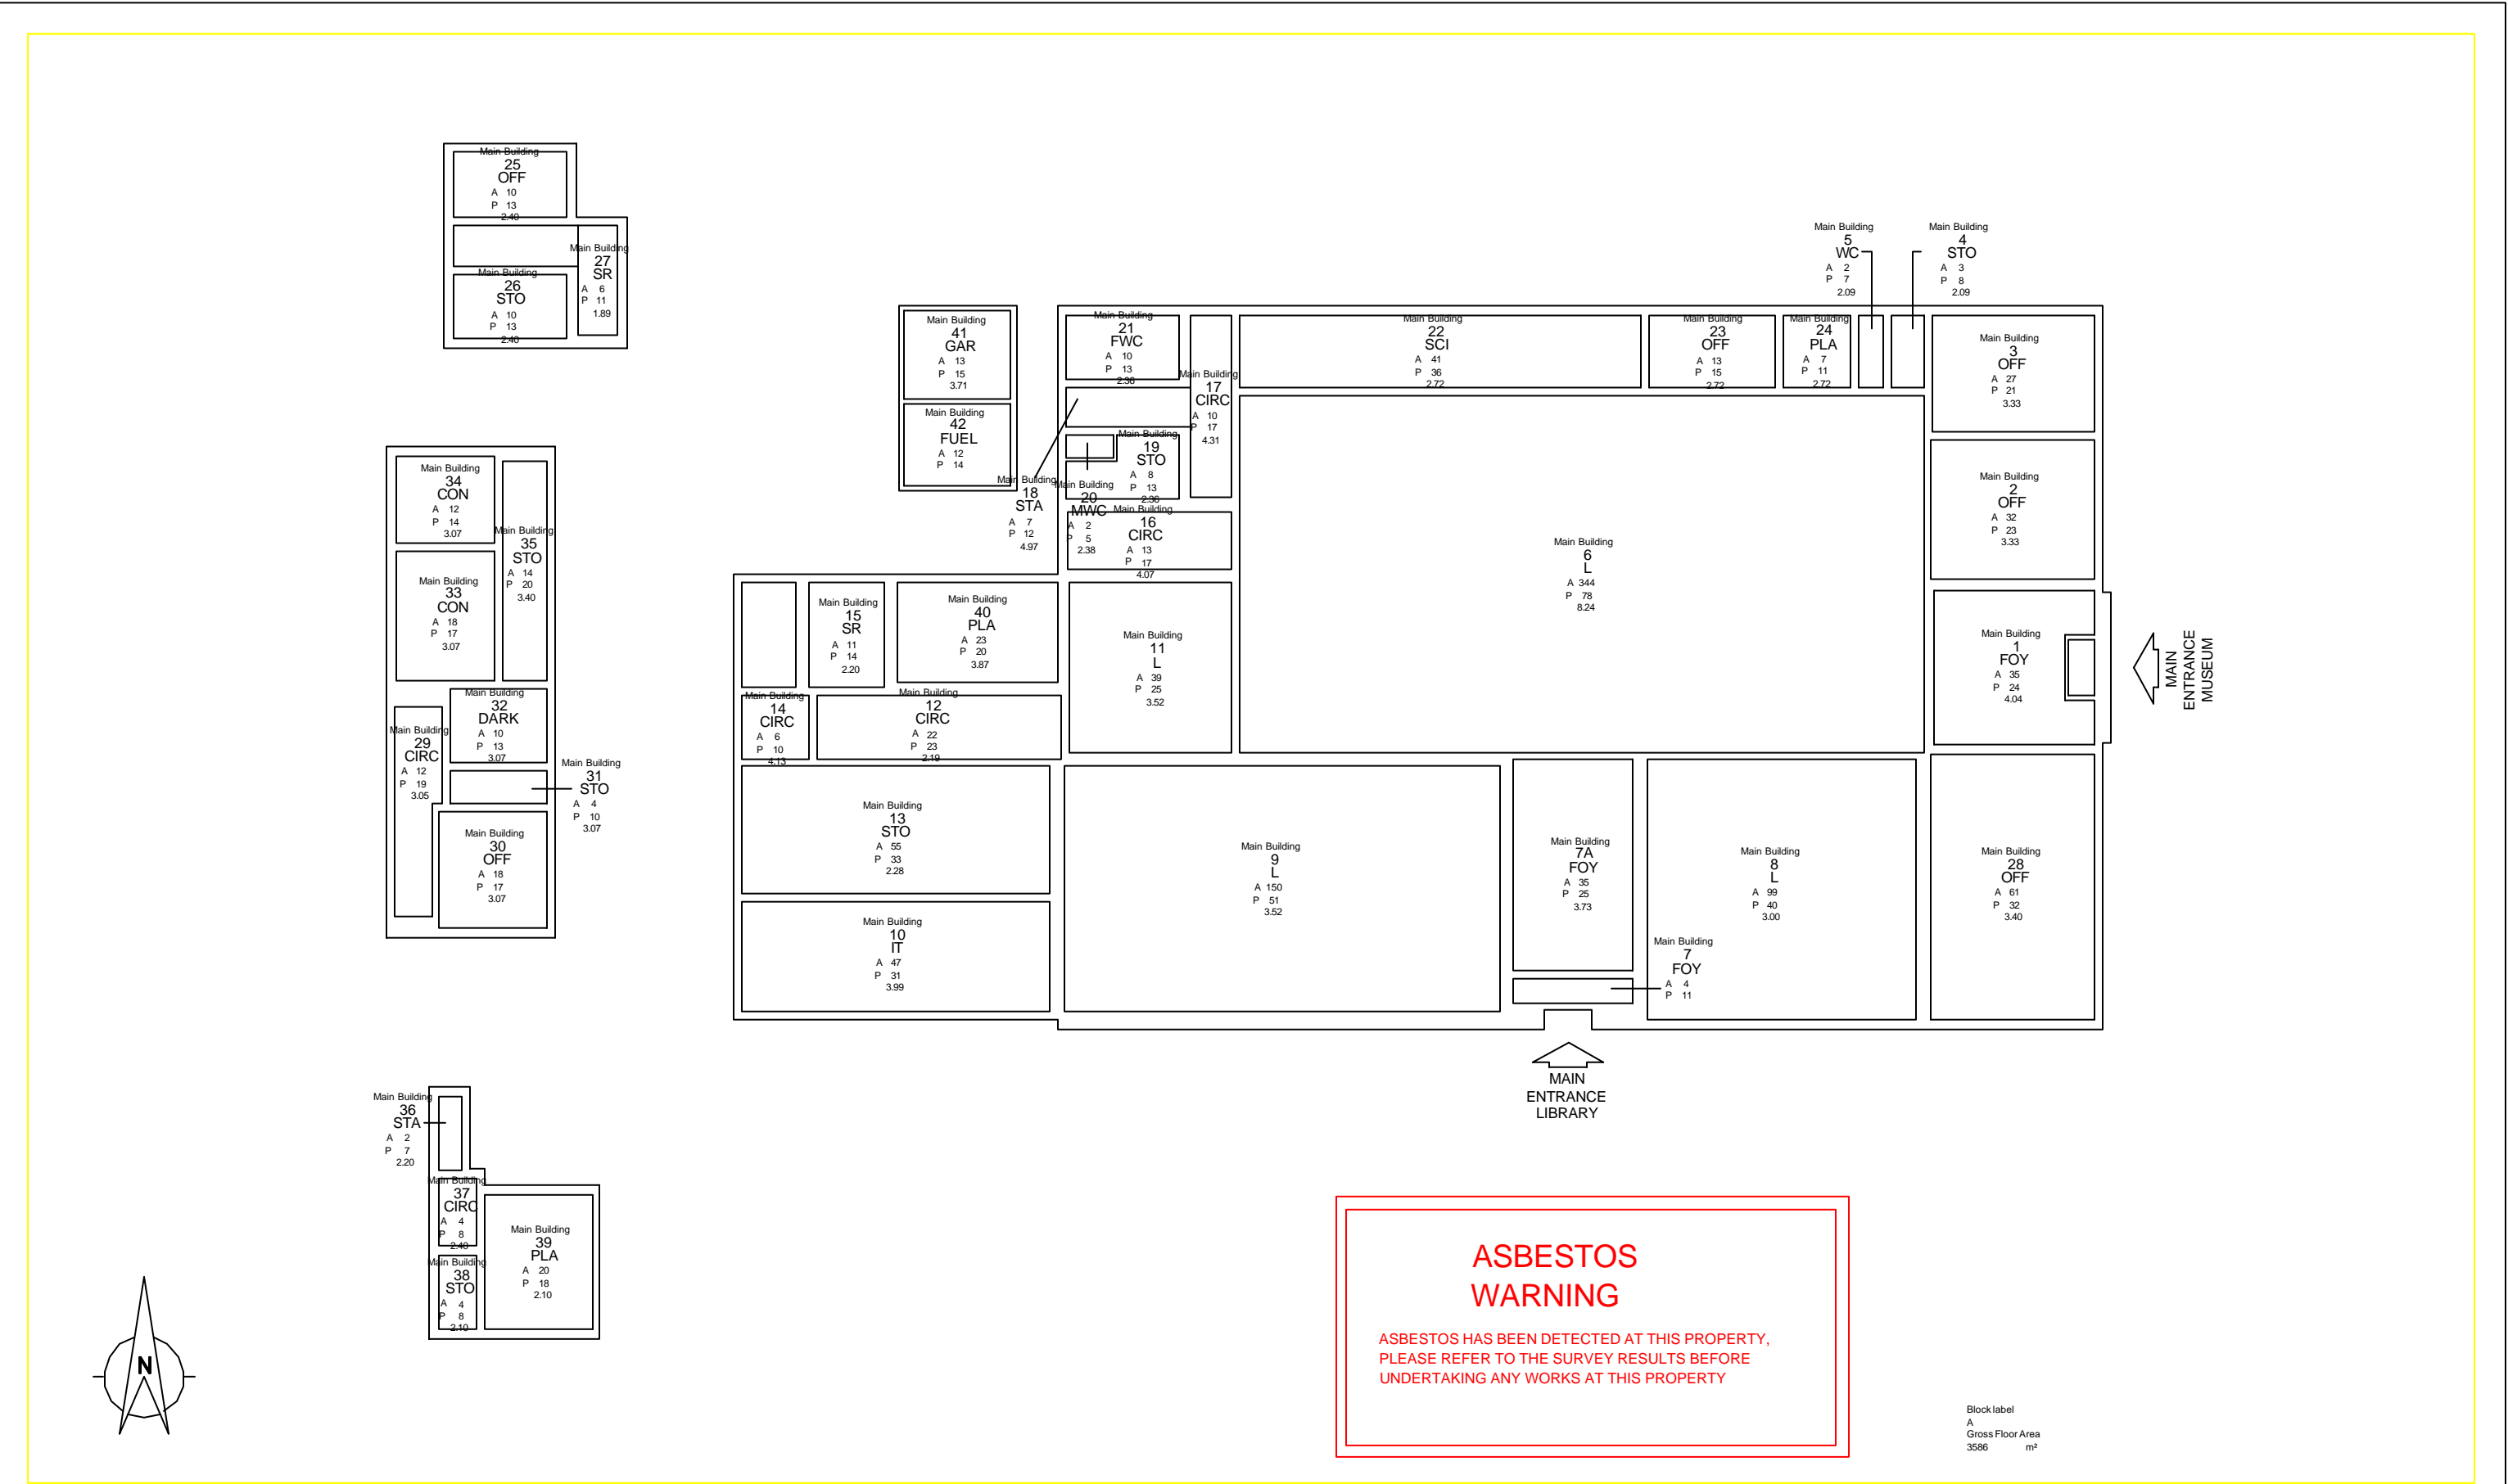



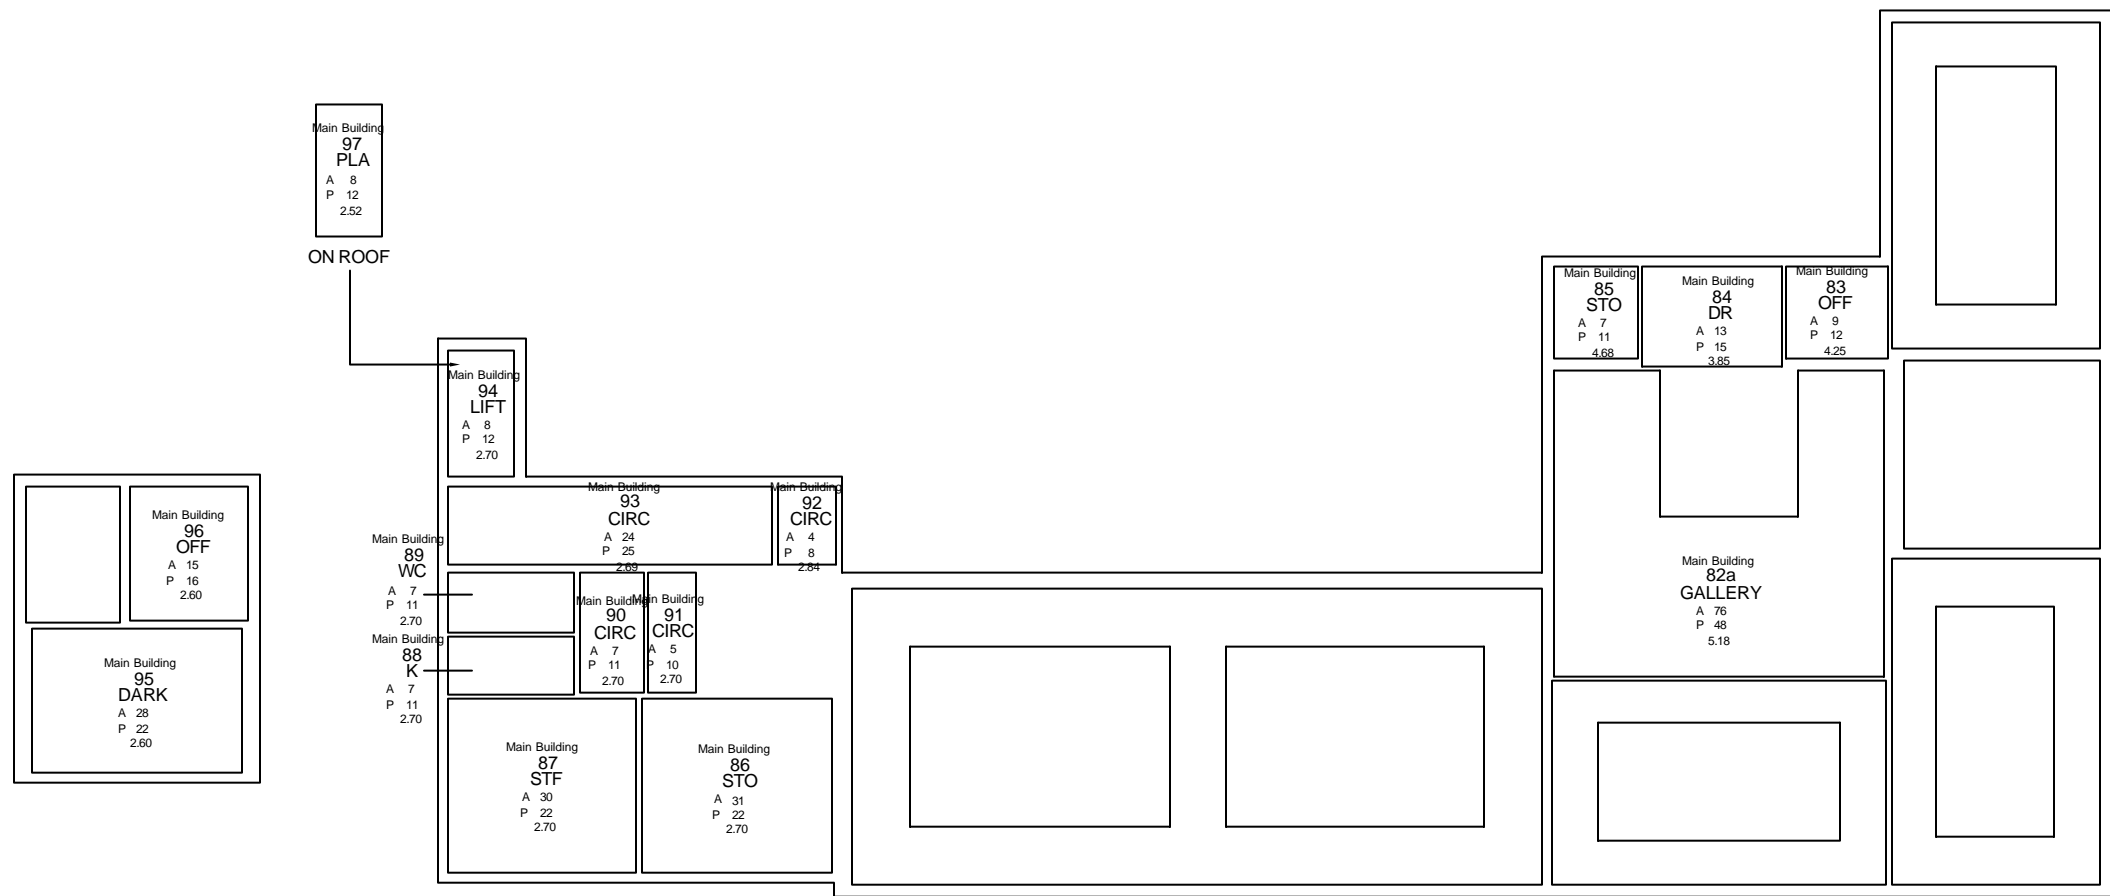
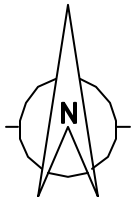
**ASBESTOS
WARNING**

ASBESTOS HAS BEEN DETECTED AT THIS PROPERTY,
PLEASE REFER TO THE SURVEY RESULTS BEFORE
UNDERTAKING ANY WORKS AT THIS PROPERTY

	ENVIRONMENT AND REGENERATION DEPARTMENT Palmyra House Palmyra Square North Warrington WA1 1JN Strategic Director: A STEPHENSON BSc(Hons) DipTP						Project 17764 MUSEUM AND LIB BOLD ST Drawing Title FLOORPLAN FIRST FLOOR	Drawn by TWS e-mail tsenior@warrington.gov.uk		
								Approved by Telephone 01925 44		
								Date 13 OCT 04	Fax 01925 44 3255	Sheet of
								Scales NTS		Phase / Revision
		Rev.	Revision Details			Rev by	Chk by	Date:	Drawing No.	



	<div>ENVIRONMENT AND REGENERATION DEPARTMENT</div> <div>Palmyra House Palmyra Square North Warrington WA1 1JN</div> <div>Strategic Director: A STEPHENSON BSc(Hons) DipTP</div>					Project					17764					Drawn by TWS				e-mail tsenior@warrington.gov.uk											
						MUSEUM AND LIB BOLD ST										Approved by								Telephone 01925 44							
																Date 13 OCT 04				Fax 01925 44 3255				Sheet of							
						Drawing Title										FLOORPLAN GROUND FLOOR				Scales NTS				Drawing No.				Phase / Revision			
	Revn.	Revision Details				Rev by	Chk by	Date:																							



ASBESTOS WARNING

ASBESTOS HAS BEEN DETECTED AT THIS PROPERTY,
PLEASE REFER TO THE SURVEY RESULTS BEFORE
UNDERTAKING ANY WORKS AT THIS PROPERTY

ENVIRONMENT AND REGENERATION DEPARTMENT

Palmyra House
Palmyra Square North
Warrington WA1 1JN

Strategic Director: A STEPHENSON BSc(Hons) DipTP

Revn.	Revision Details	Rev by	Chk by	Date:

Project

17764
MUSEUM AND LIB BOLD ST
Drawing Title
FLOORPLAN
SECOND FLOOR

Drawn by	TWS	e-mail	tsenior@warrington.gov.uk
Approved by		Telephone	01925 44
Date	13 OCT 04	Fax	01925 44 3255
Scales	NTS	Drawing No.	
		Sheet	of
		Phase / Revision	