




UP STREAM ELEVATION SCALE 1:50

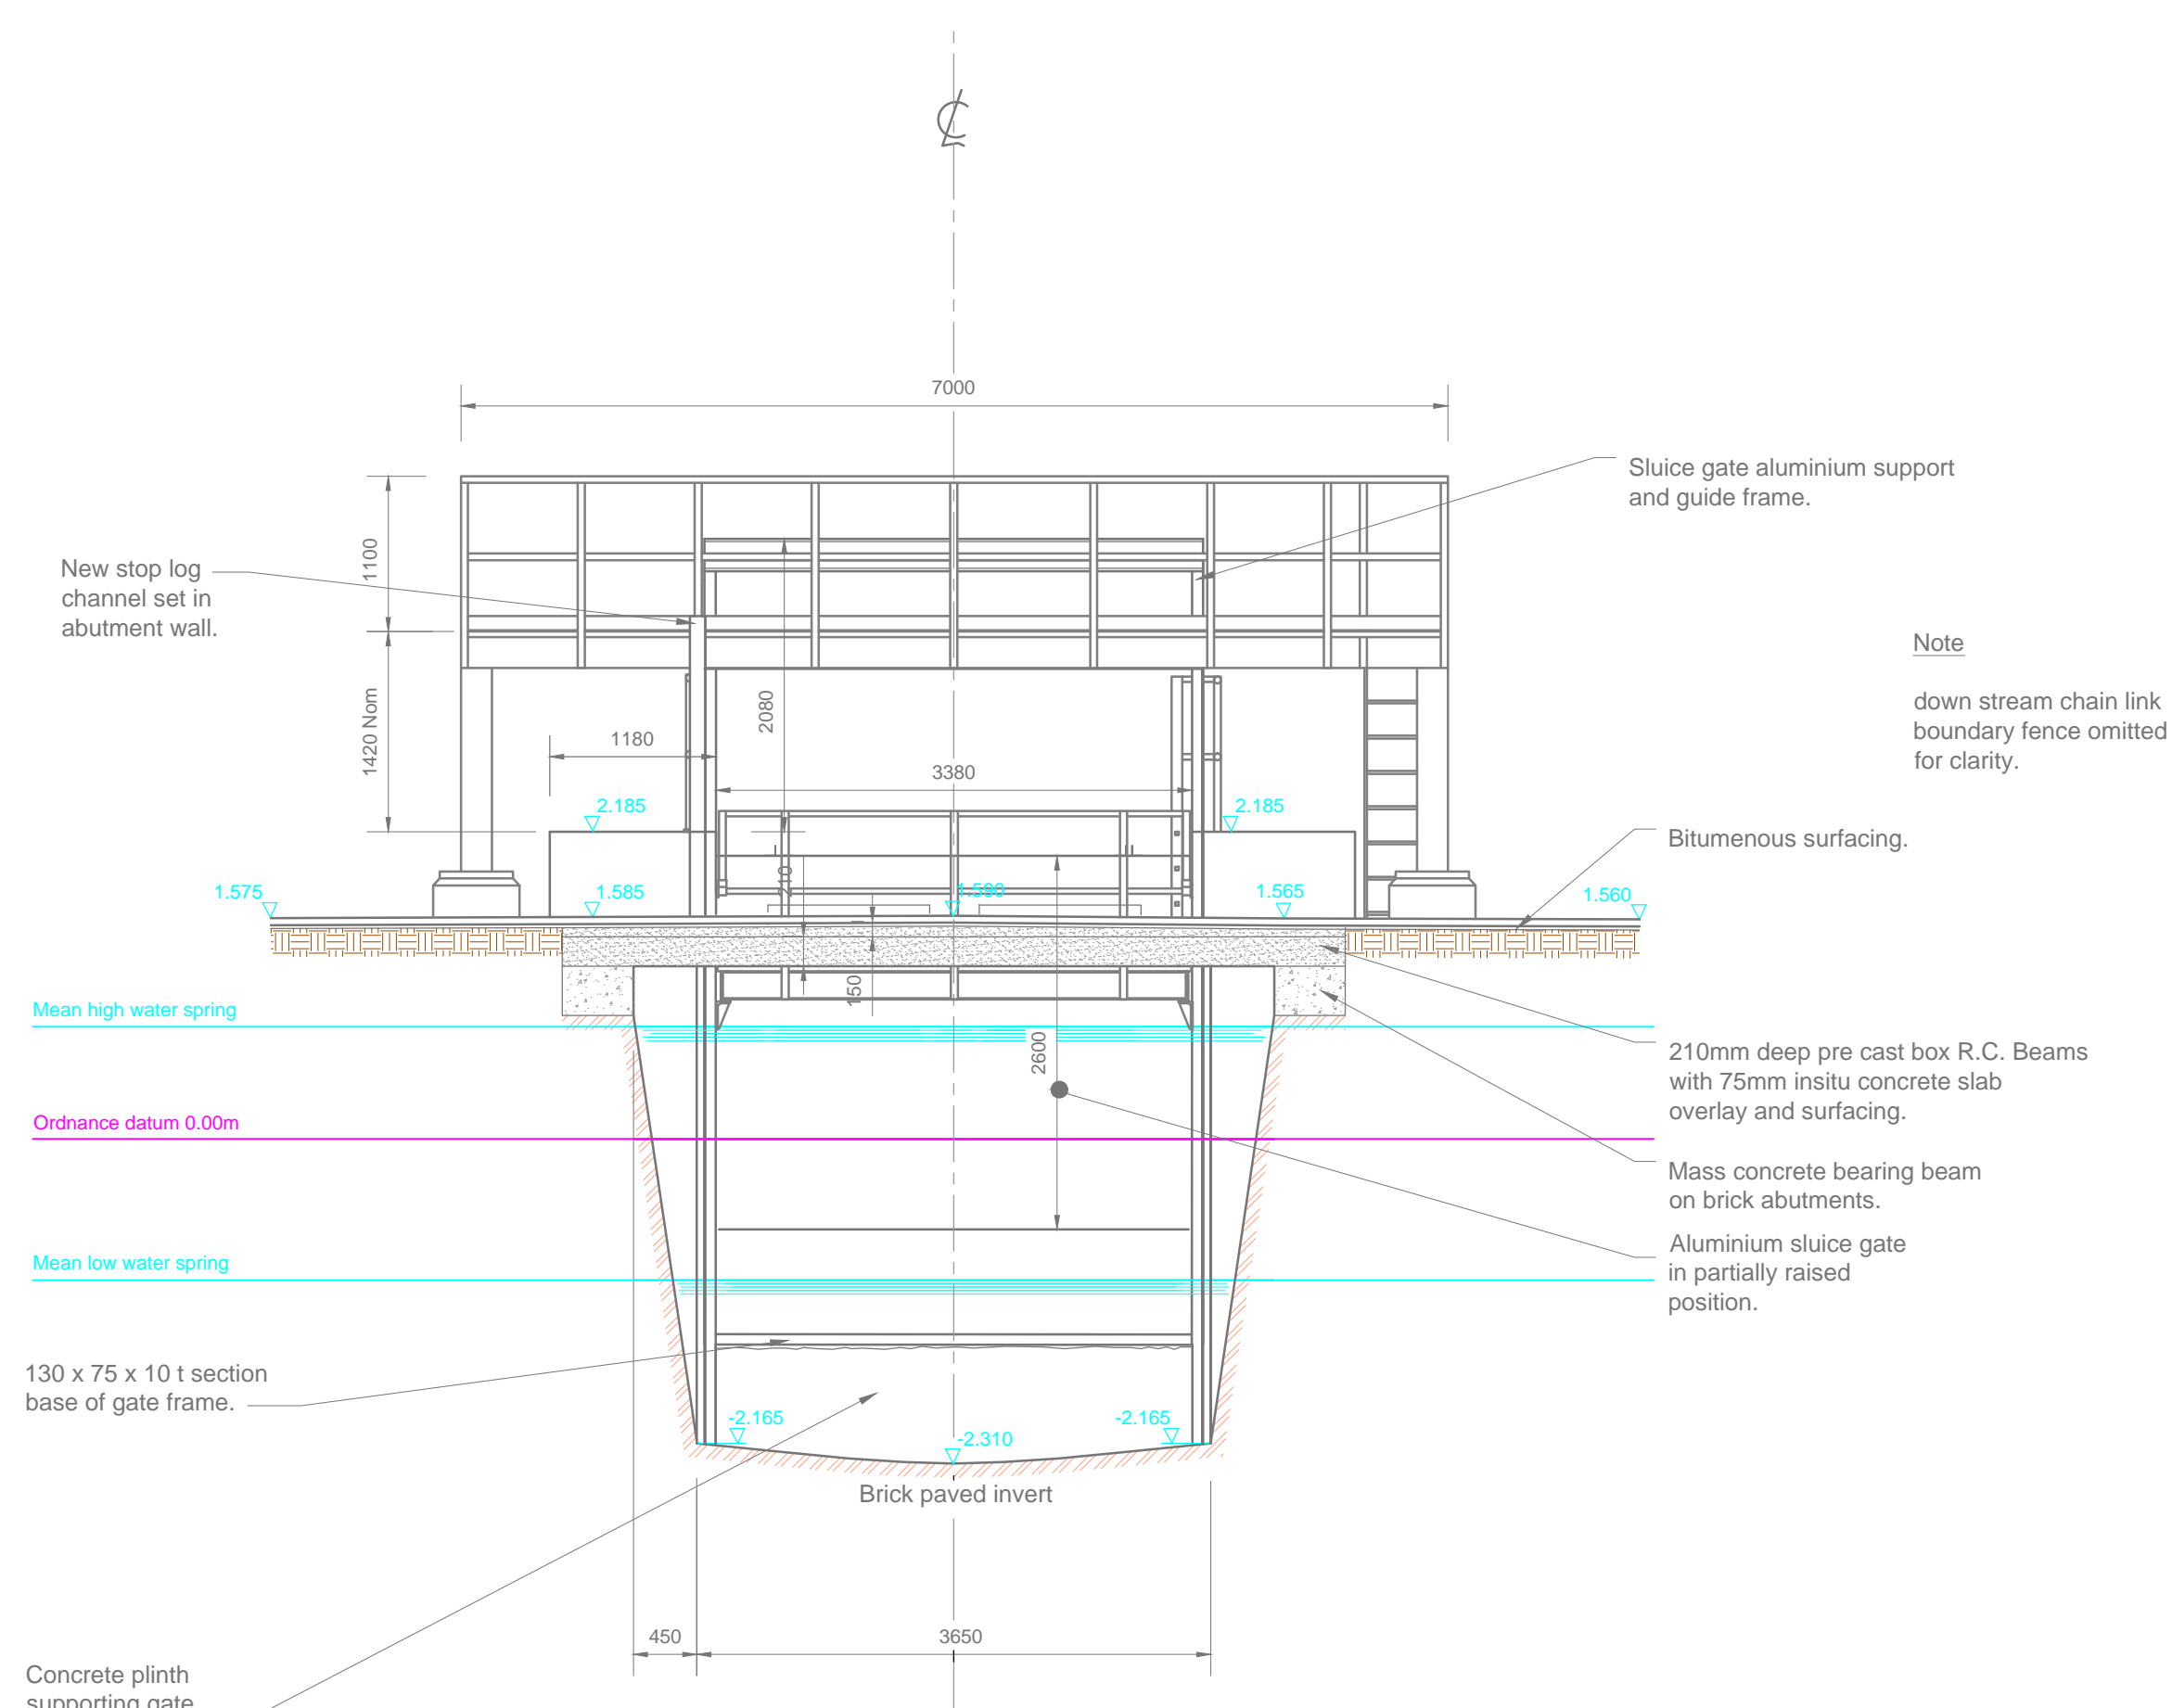


SECTION A-A SCALE 1:50

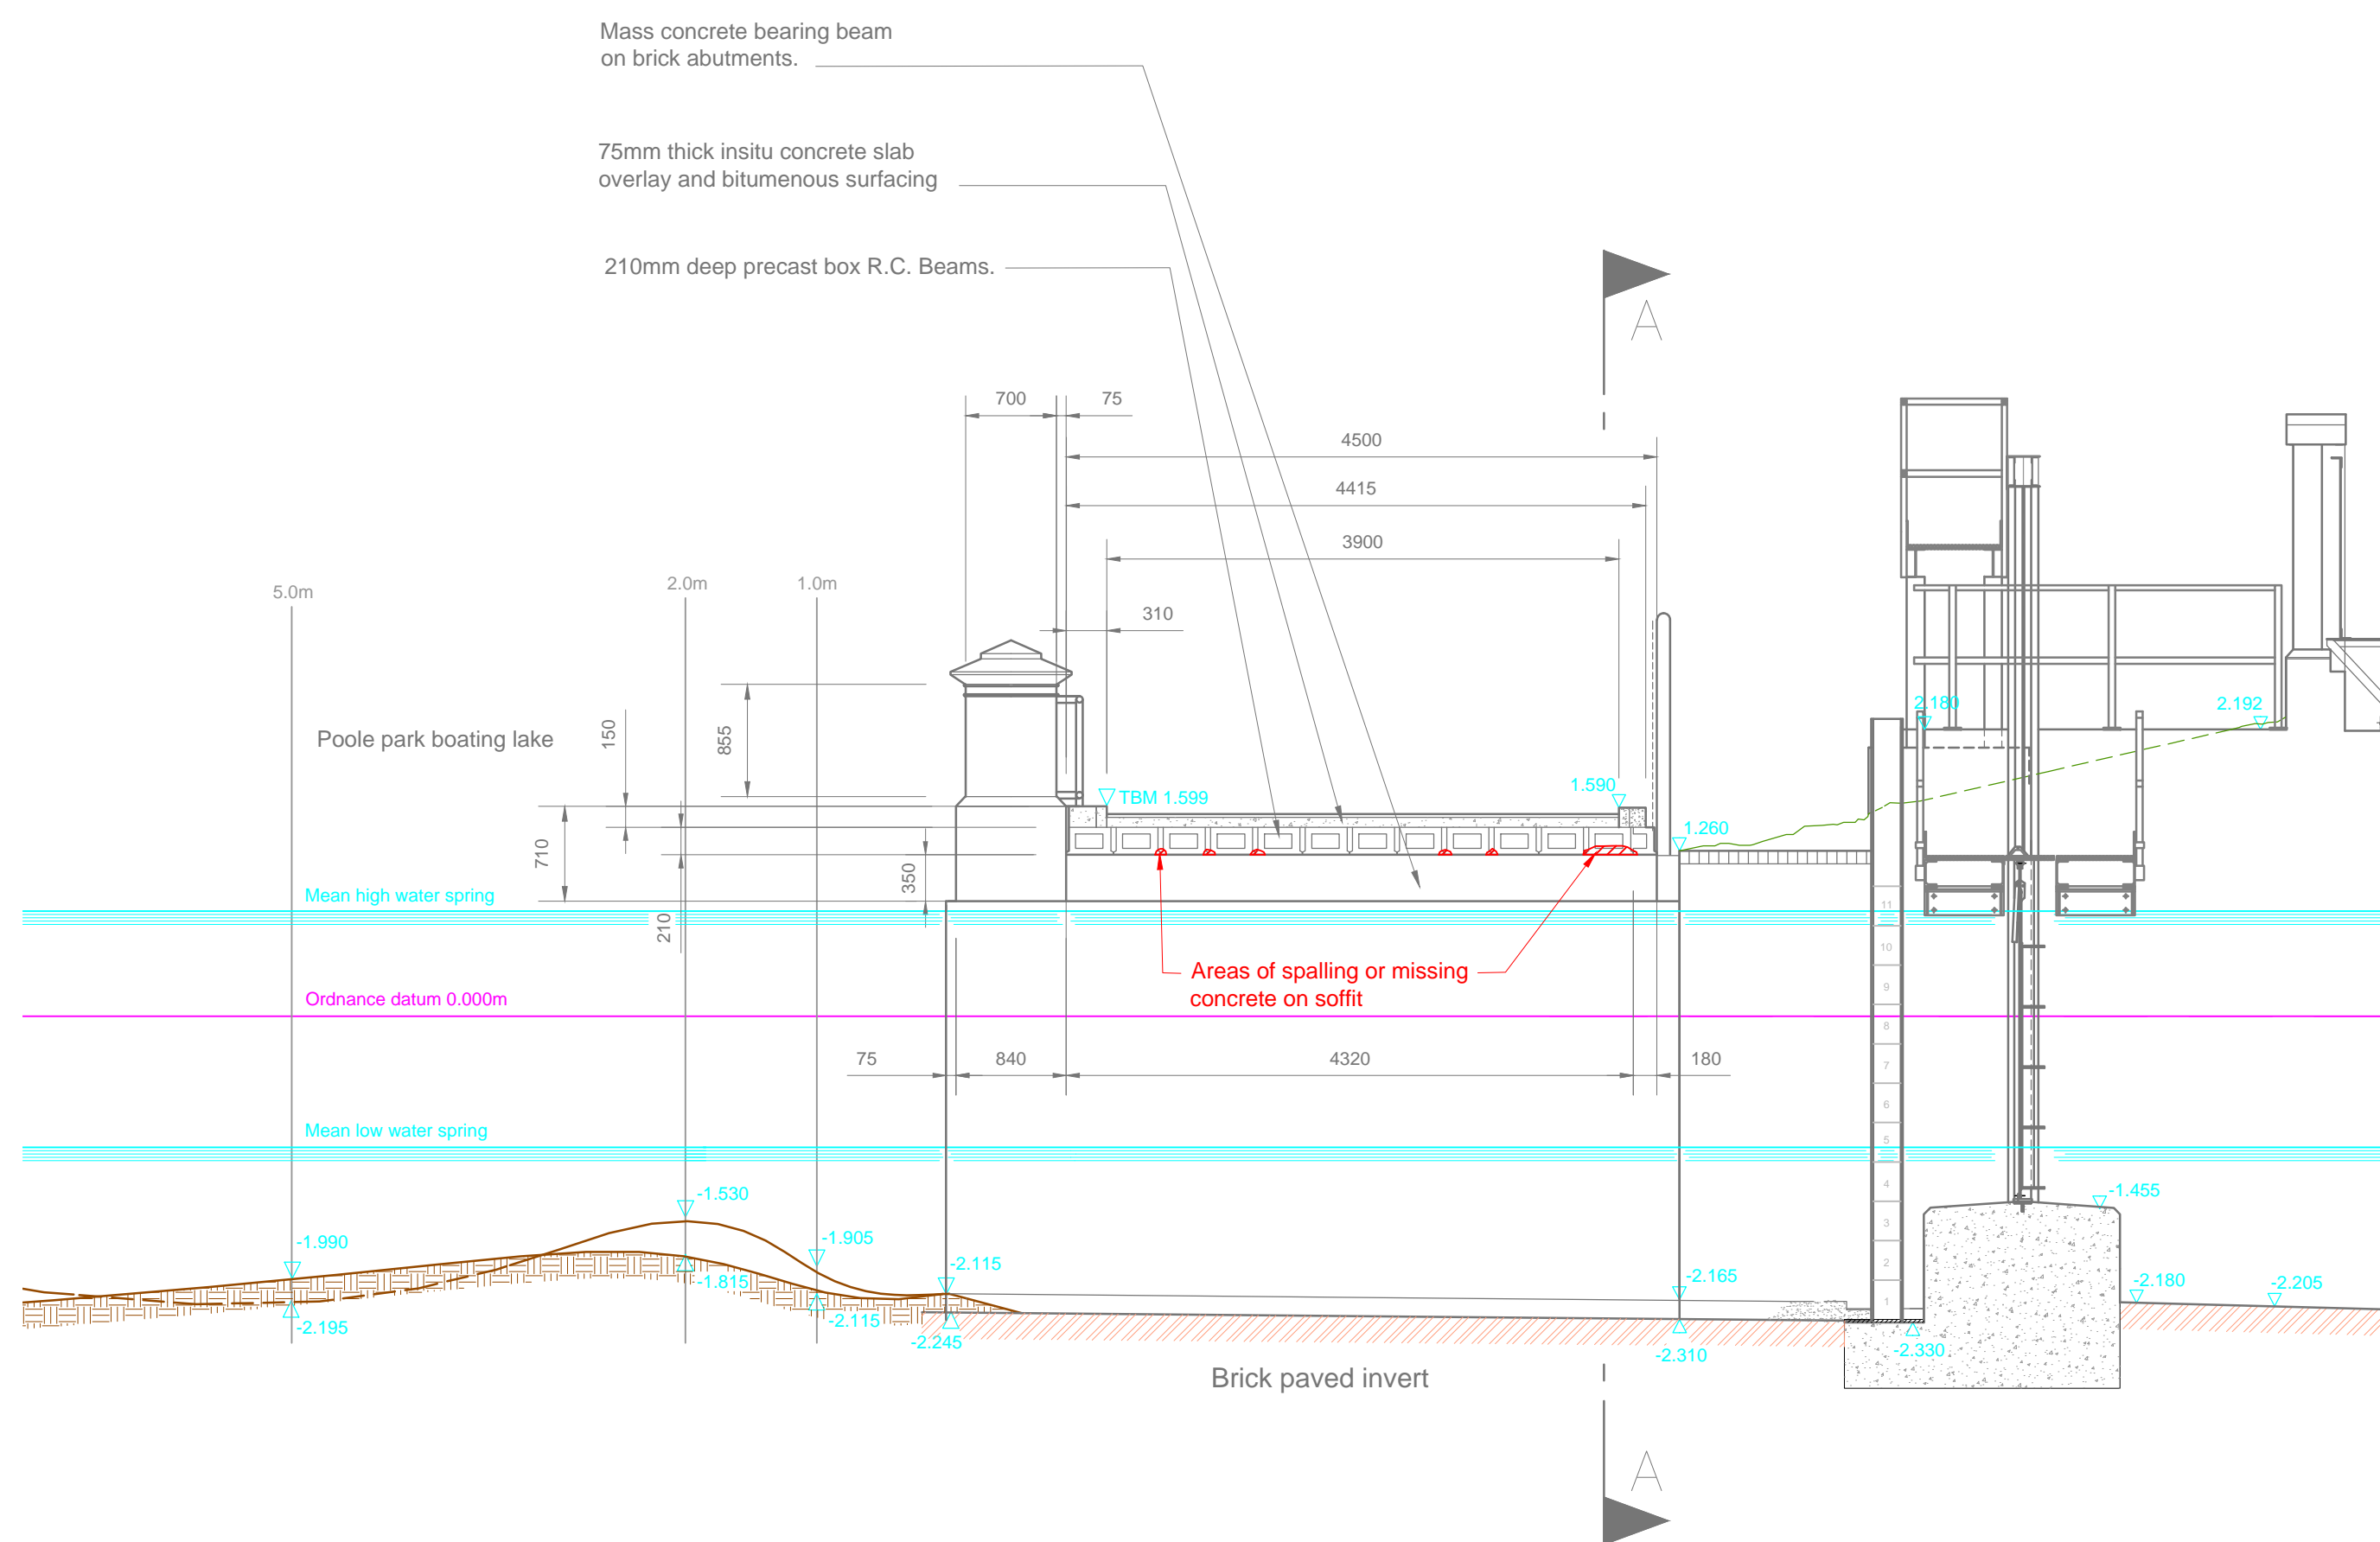

CENTRE LINE SECTION ON EAST ABUTMENT SCALE 1:50

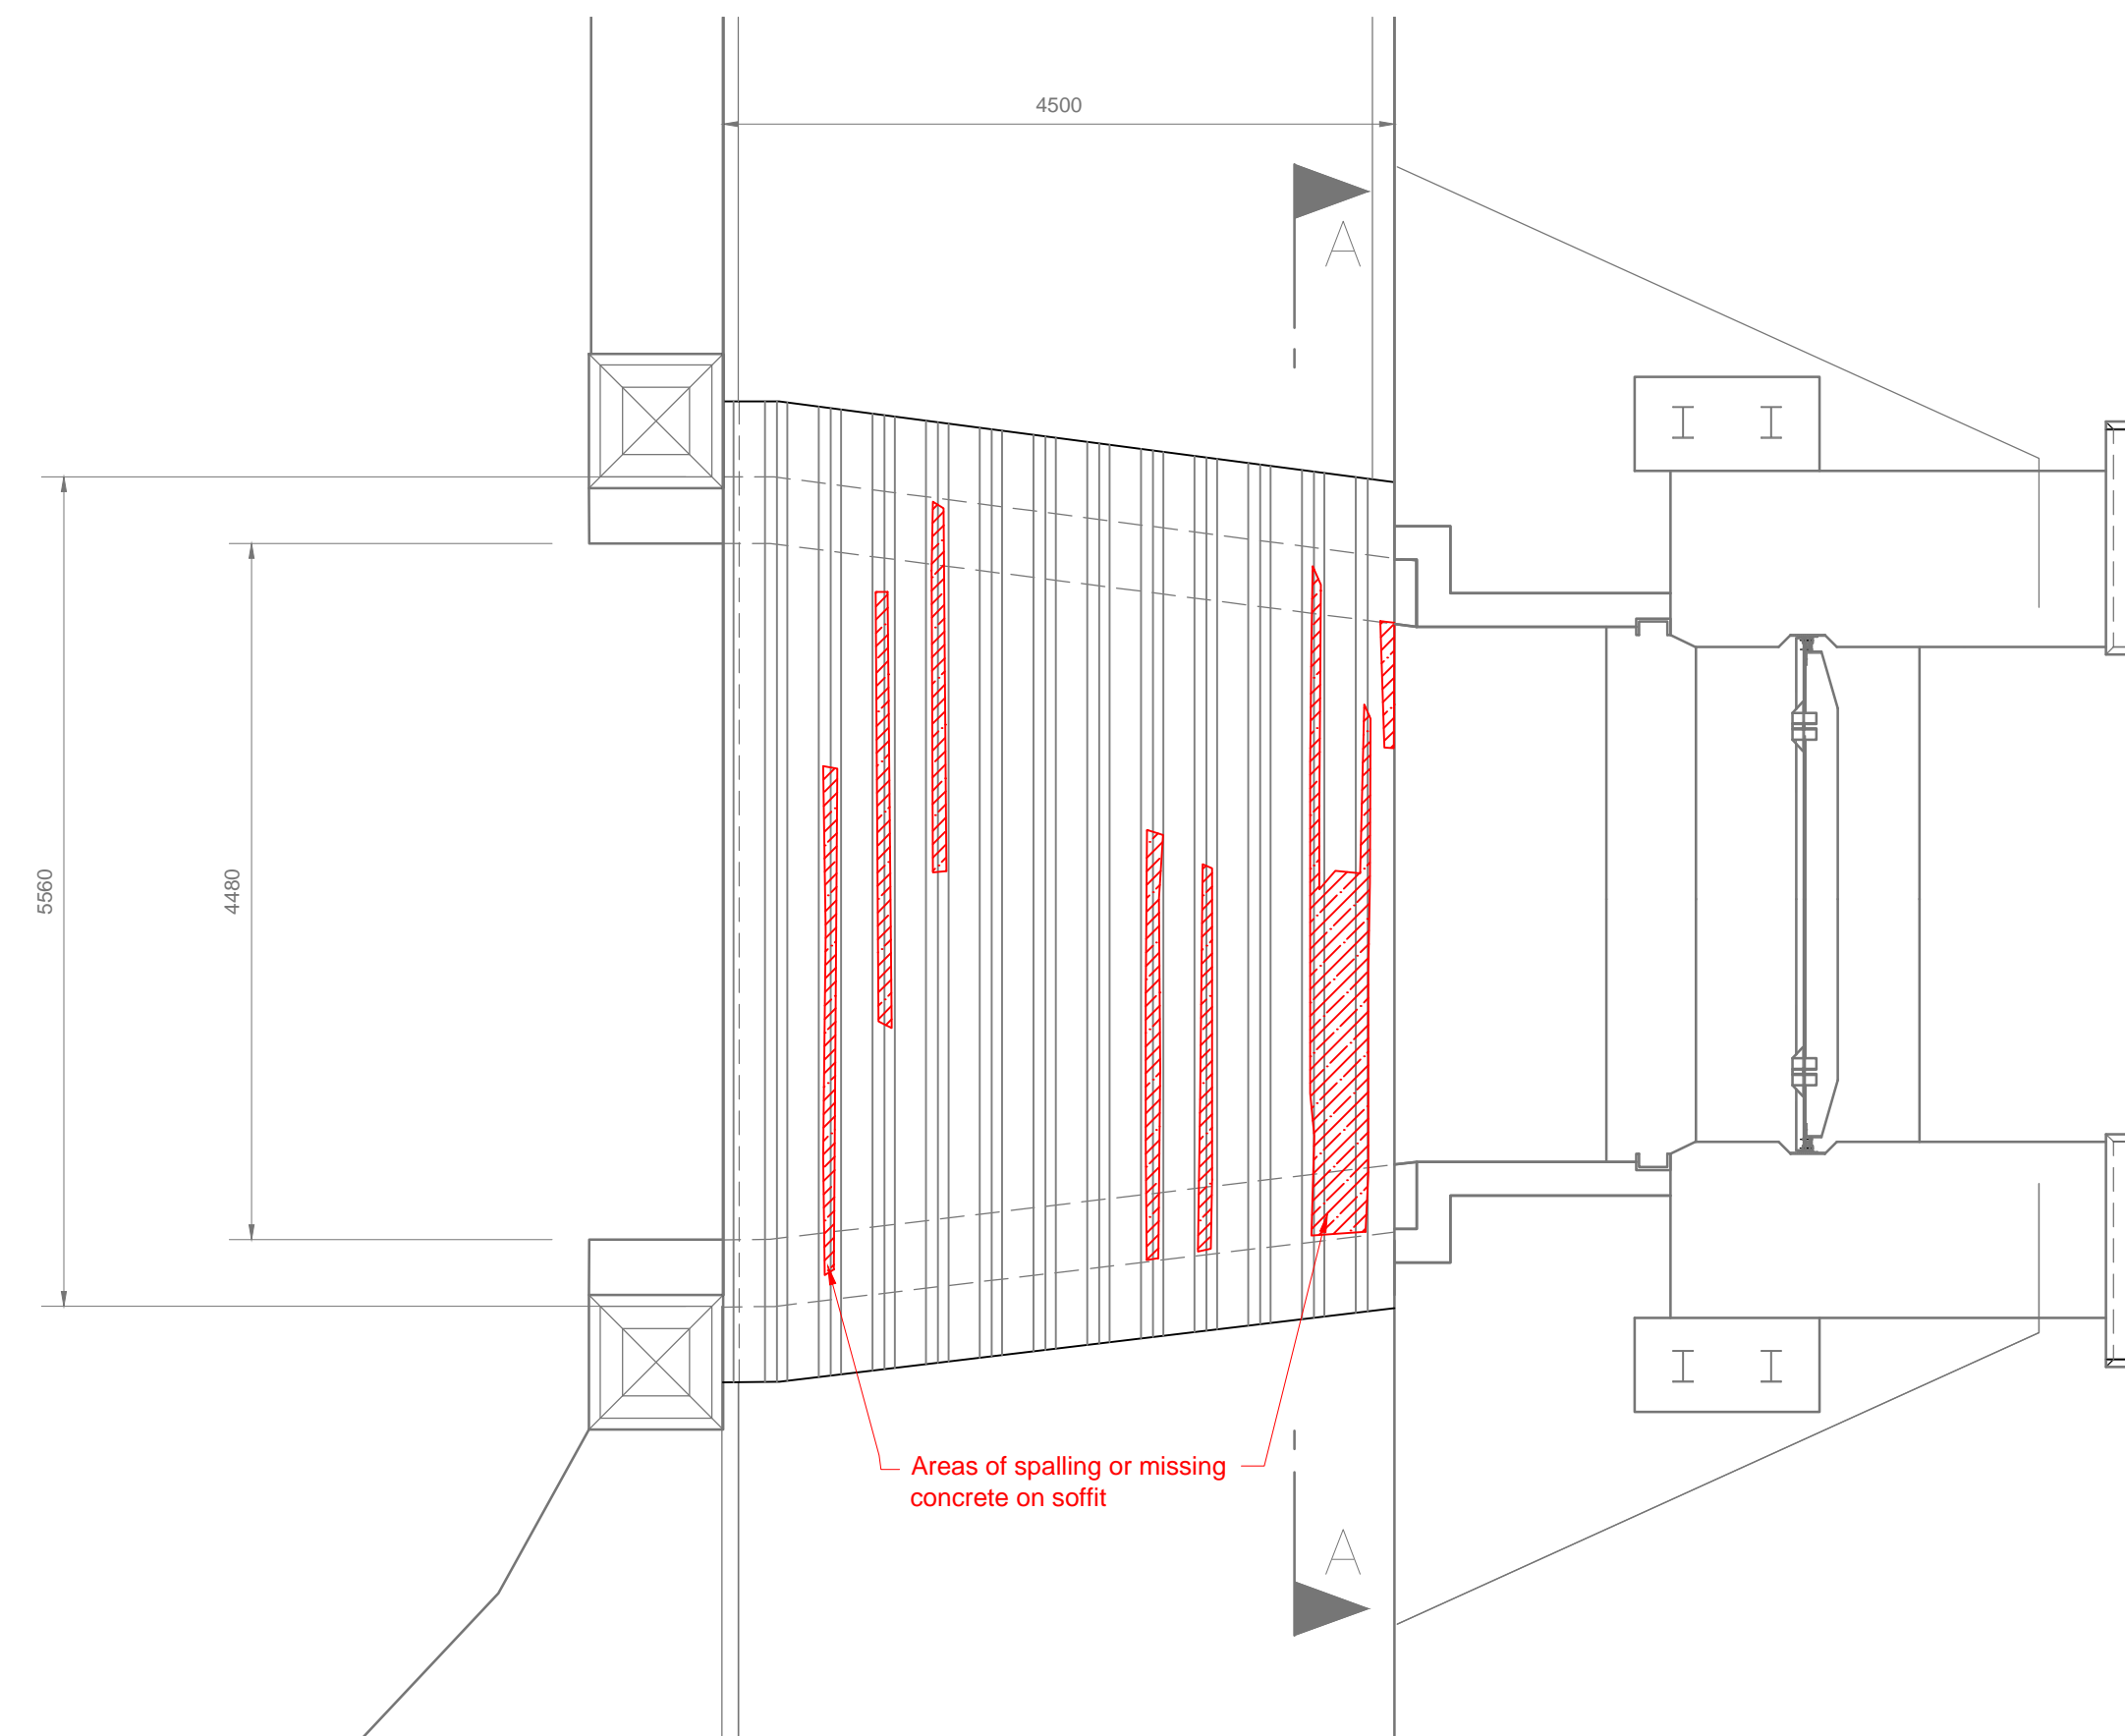

PLAN VIEW SCALE 1:50

Revisions	No.	Drawn	Date
<div>Borough of Poole</div> <div>Transportation Services J.C.RICE BSC (Hons), C.Eng, MICE Engineering Manager</div>		<div></div> <div>Borough of Poole</div>	
SCHEME			
HIGHWAY STRUCTURES UNDERWATER SURVEYS			
TITLE			
BOATING LAKE FOOTBRIDGE STRUCTURE No 138 SLUICE GATE STRUCTURE			
DATE		DRAWN	CHECKED
JUL 2016		JC	
SCALES		SIZE	SECTION
AS SHOWN		A1	ENG
DRAWING NUMBER			
SCHEME		DRAWING	VARIANT
JS2600		138/02	