



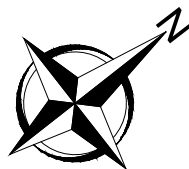

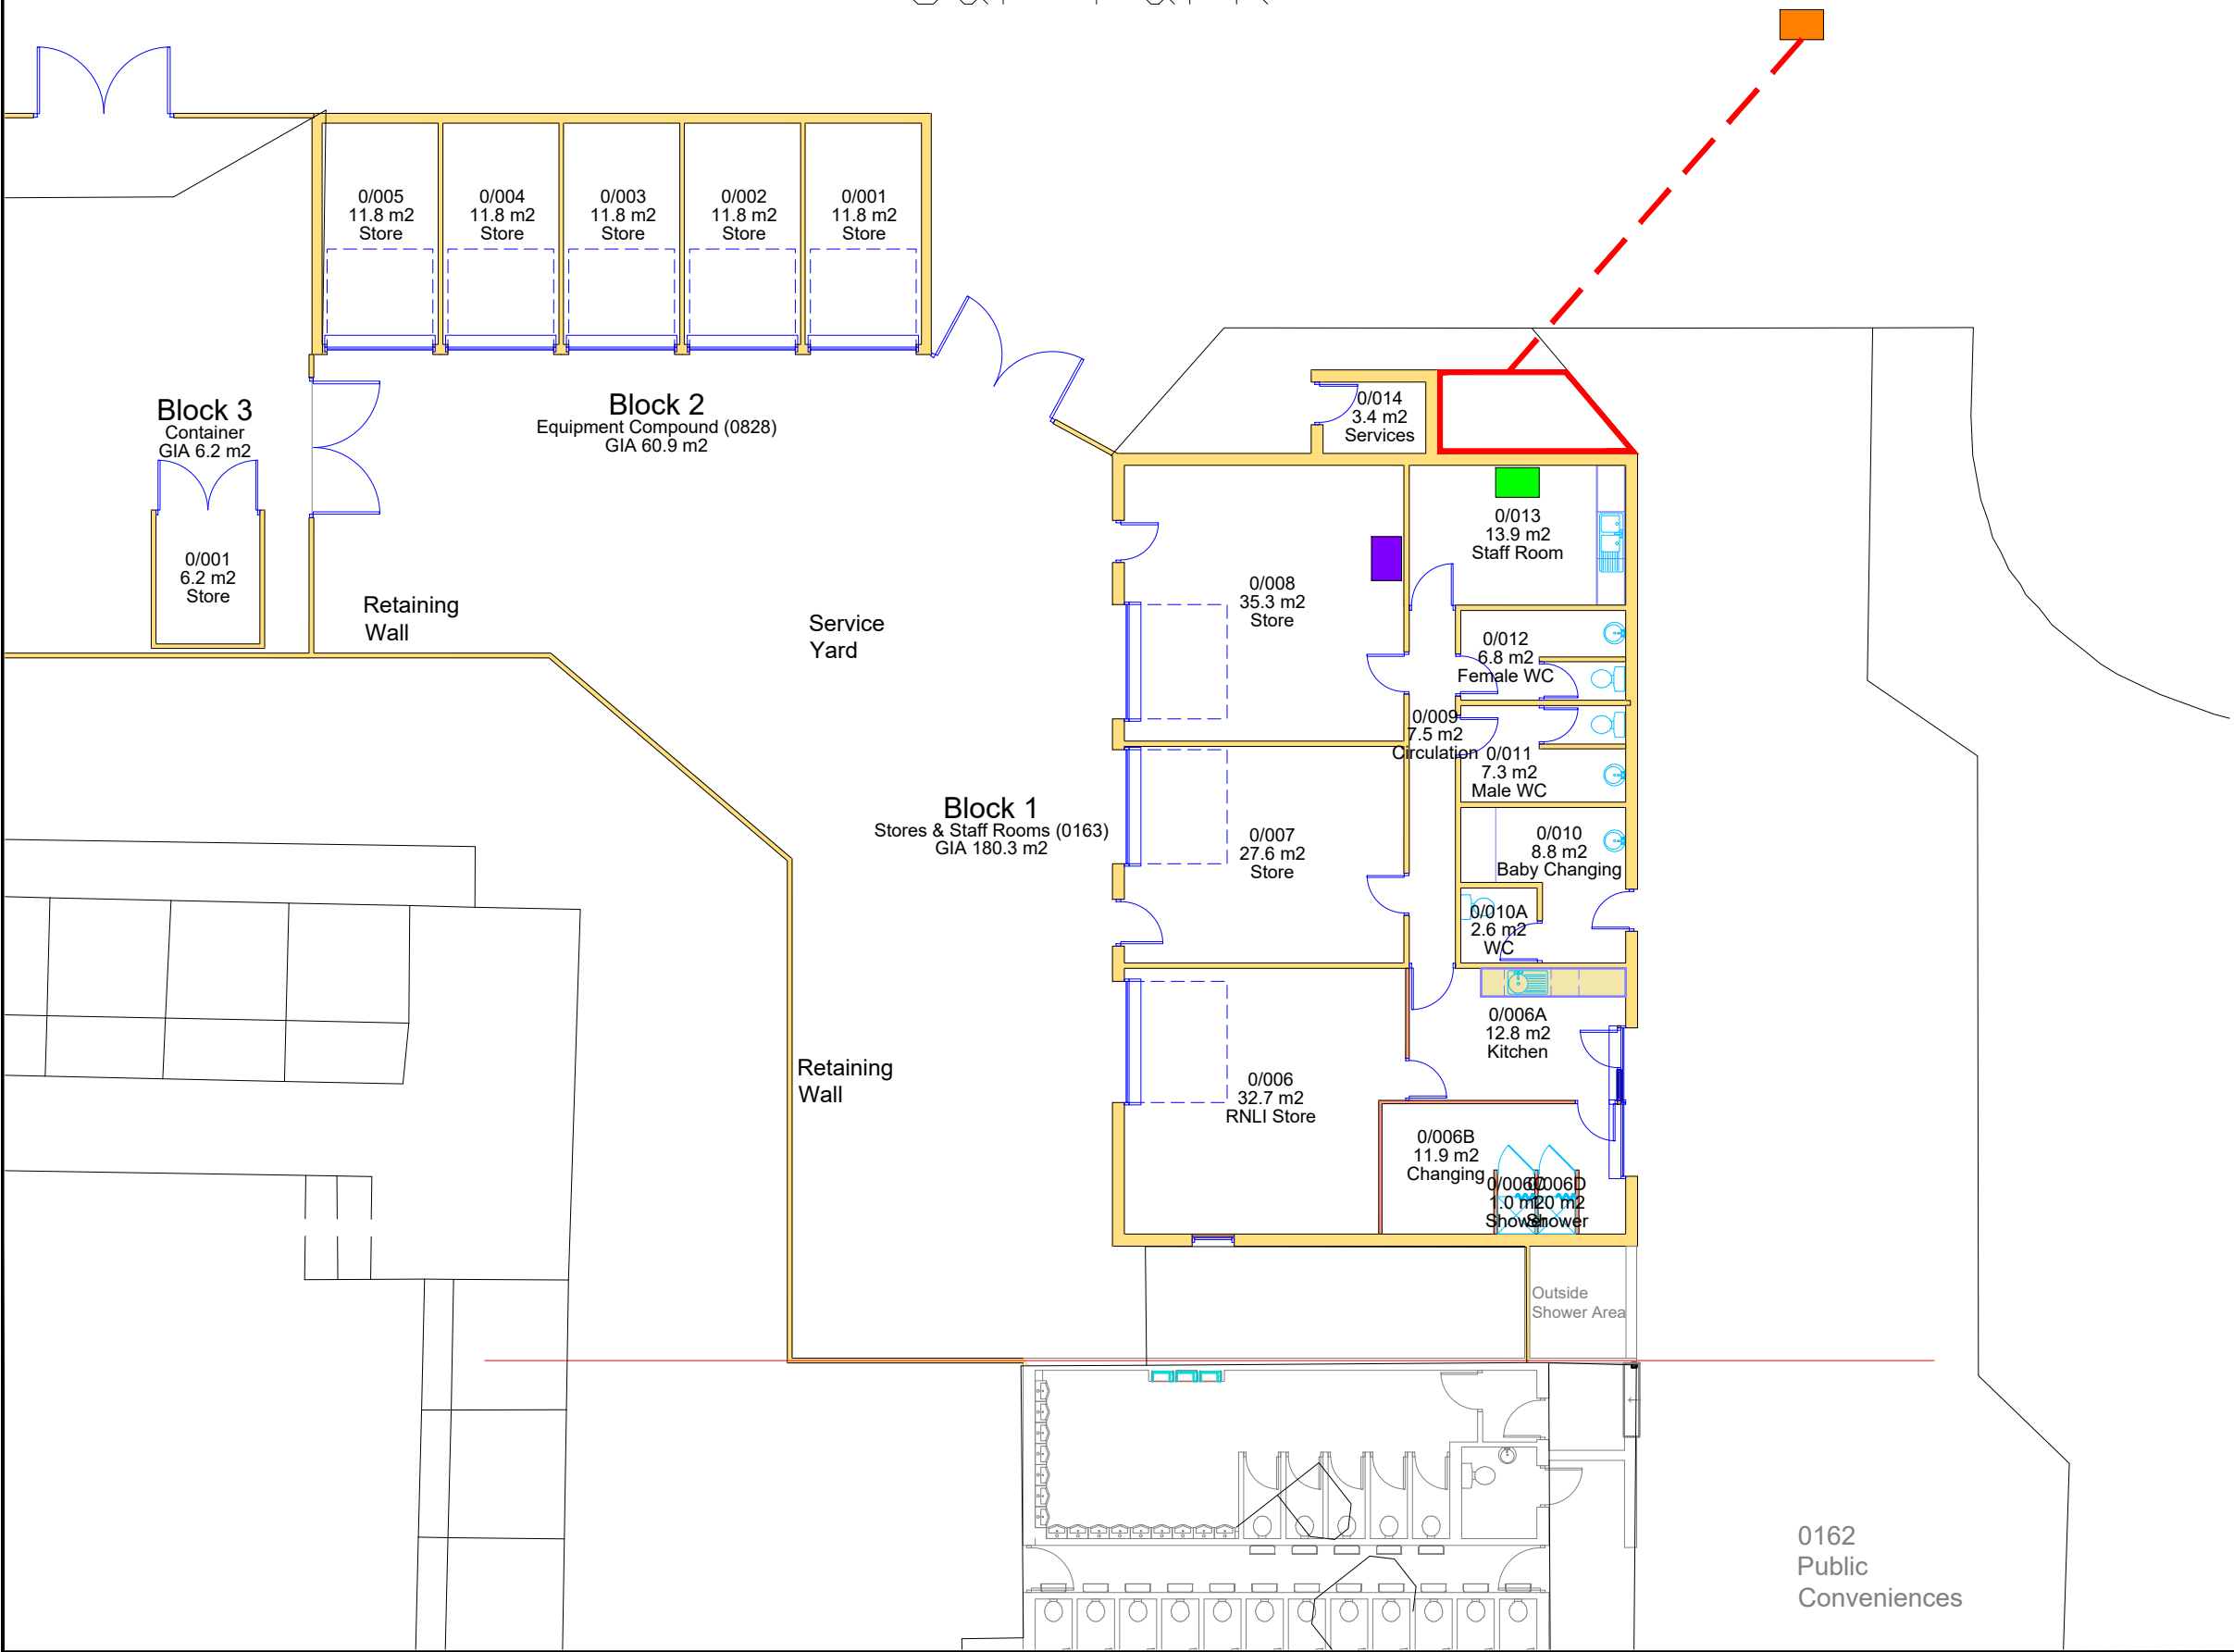


Plan 2



Car Park



-  Drainage point
-  Drainage run
-  Electricity point
-  Evolution dog wash
-  Water tank in ceiling void

This drawing is indicative only.
DO NOT SCALE.
Use figured dimensions only.
All dimensions are in millimetres
unless stated otherwise & information
should not be relied upon for any
purpose without on-site verification.



Property Name:
1099 - Sandbanks Beach Office
Ancillary Rooms & Compound

Details:
Dog Wash Lease Plan

Date: 03/11/2023
Drawn By: RS
Dwg Format: AutoCAD 2D

Scales:
A3 1:150

Drawing Number:
PS18009-01 RevC

0162
Public
Conveniences