


Existing Ground Floor

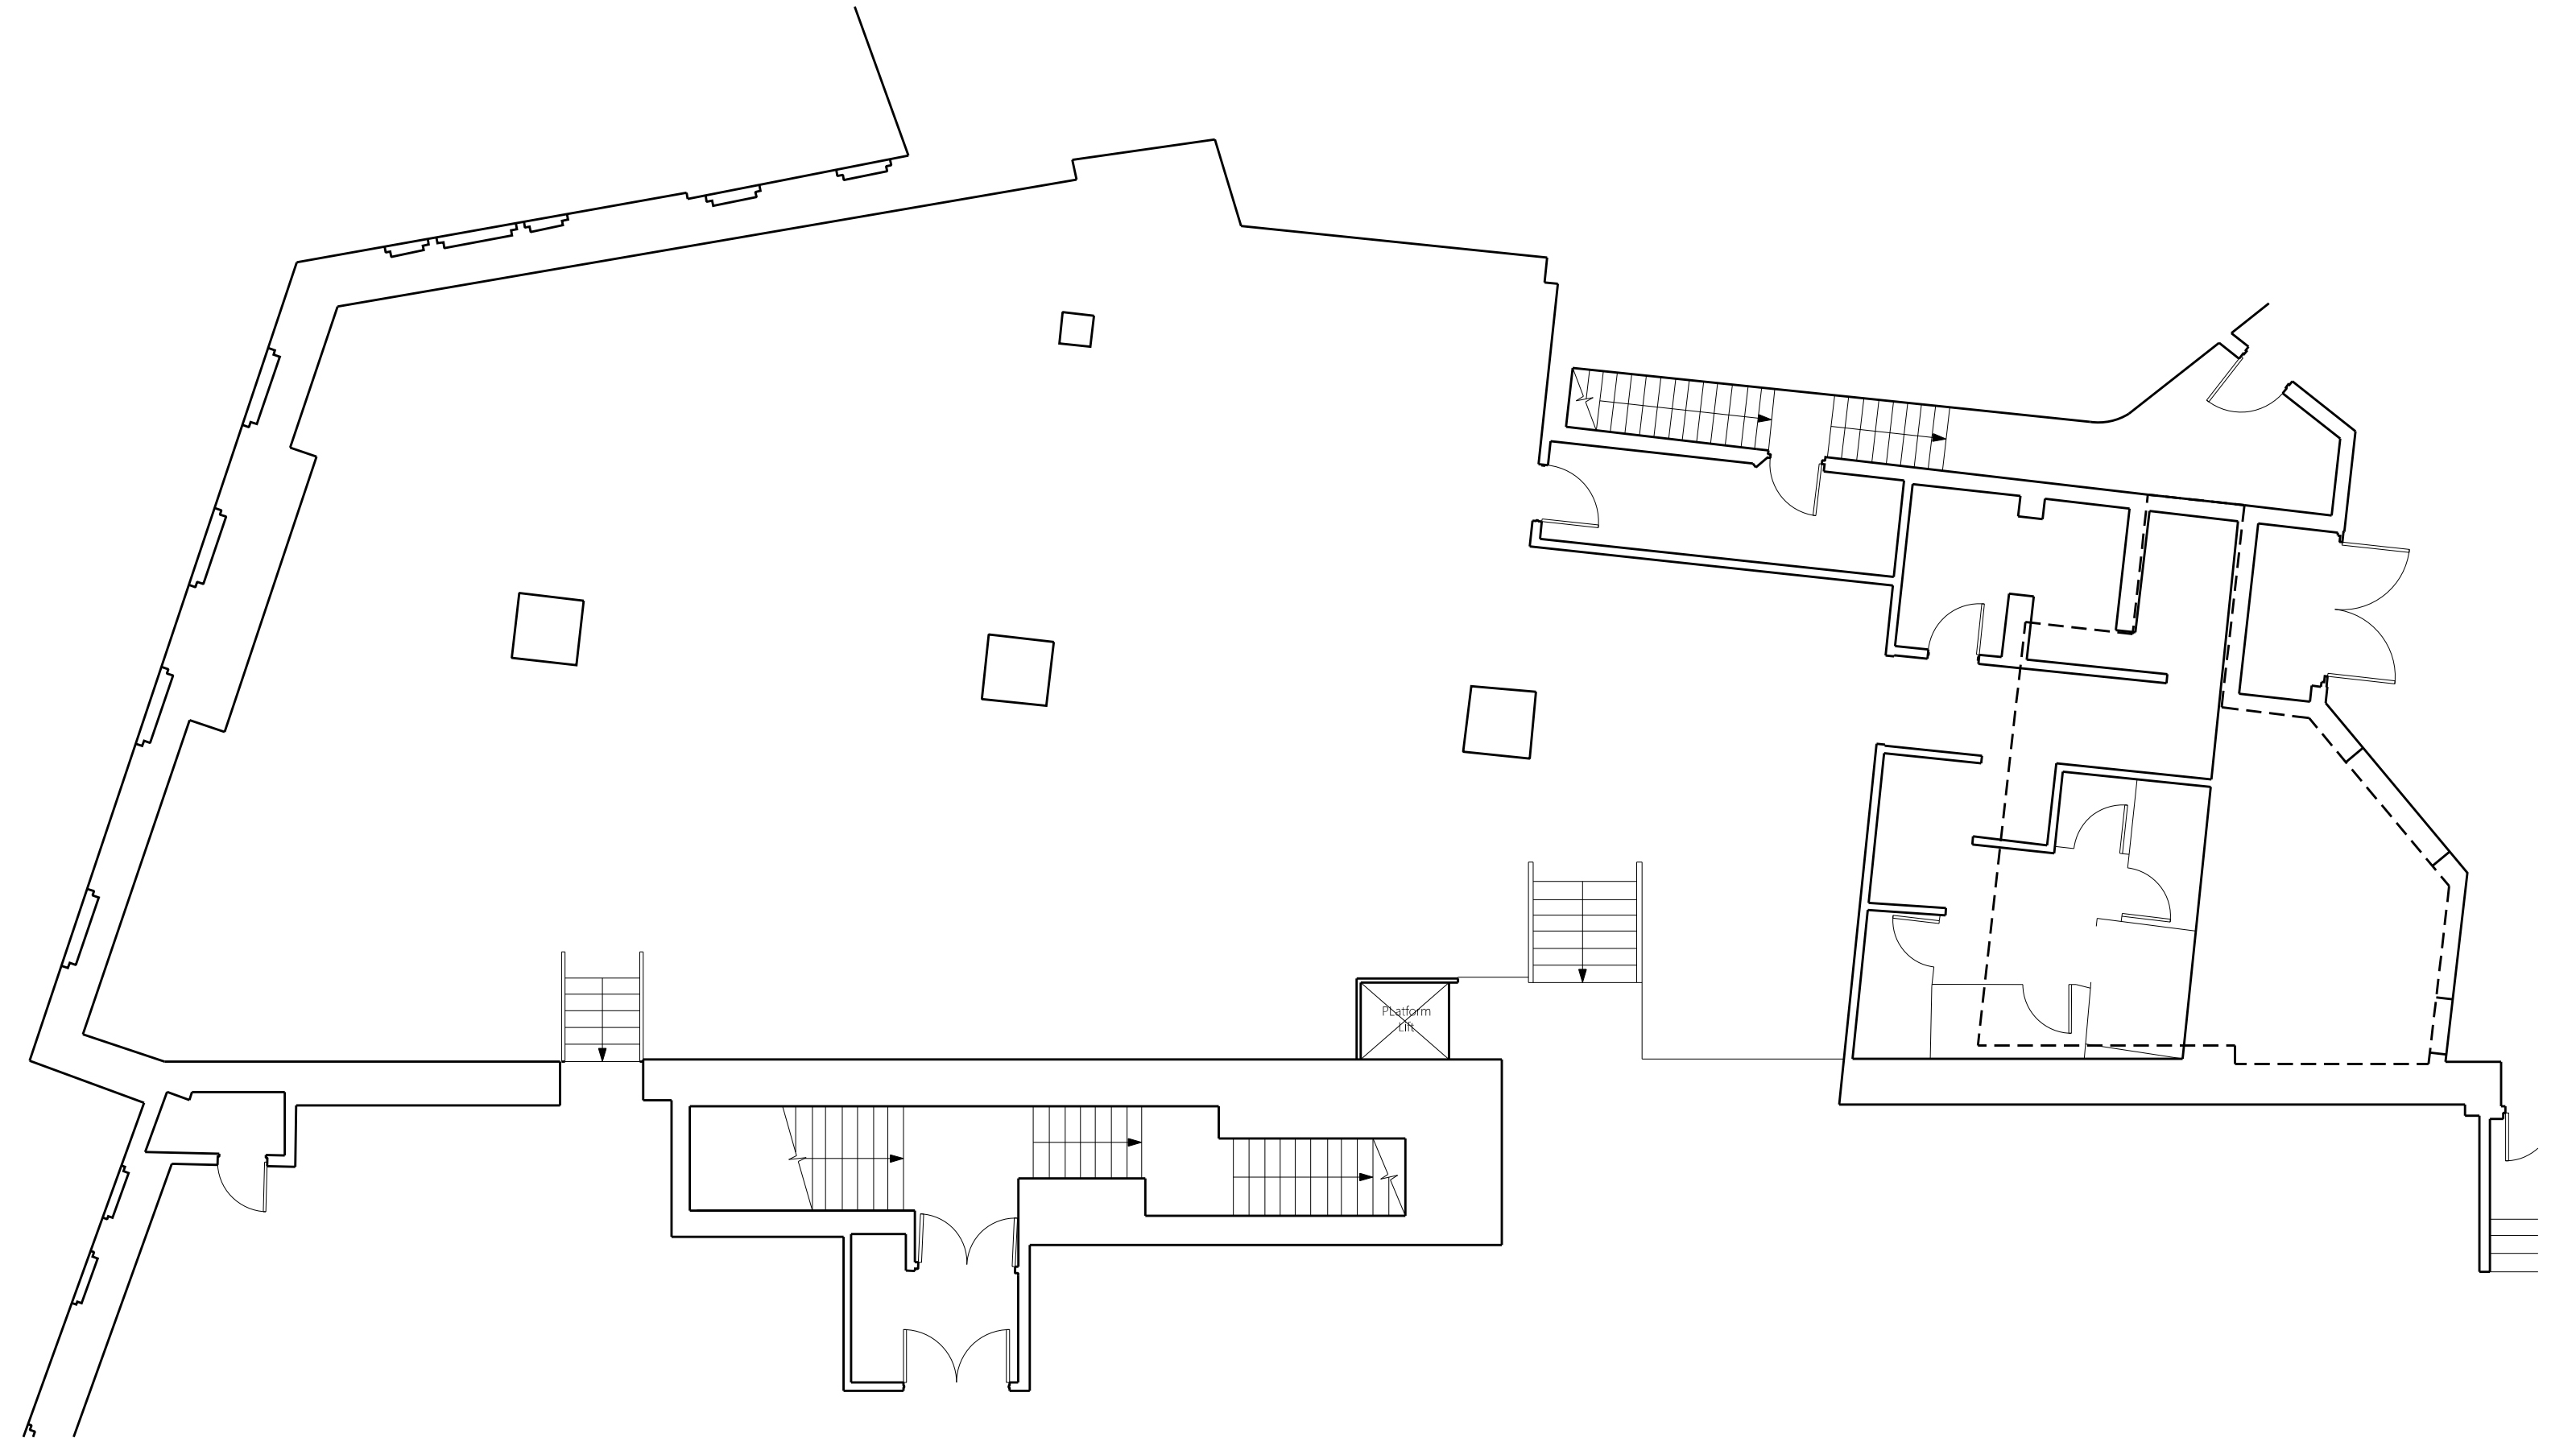

Existing First Floor

