




**Detail** 01  
1:2  
Cross Section  
through duct sealing

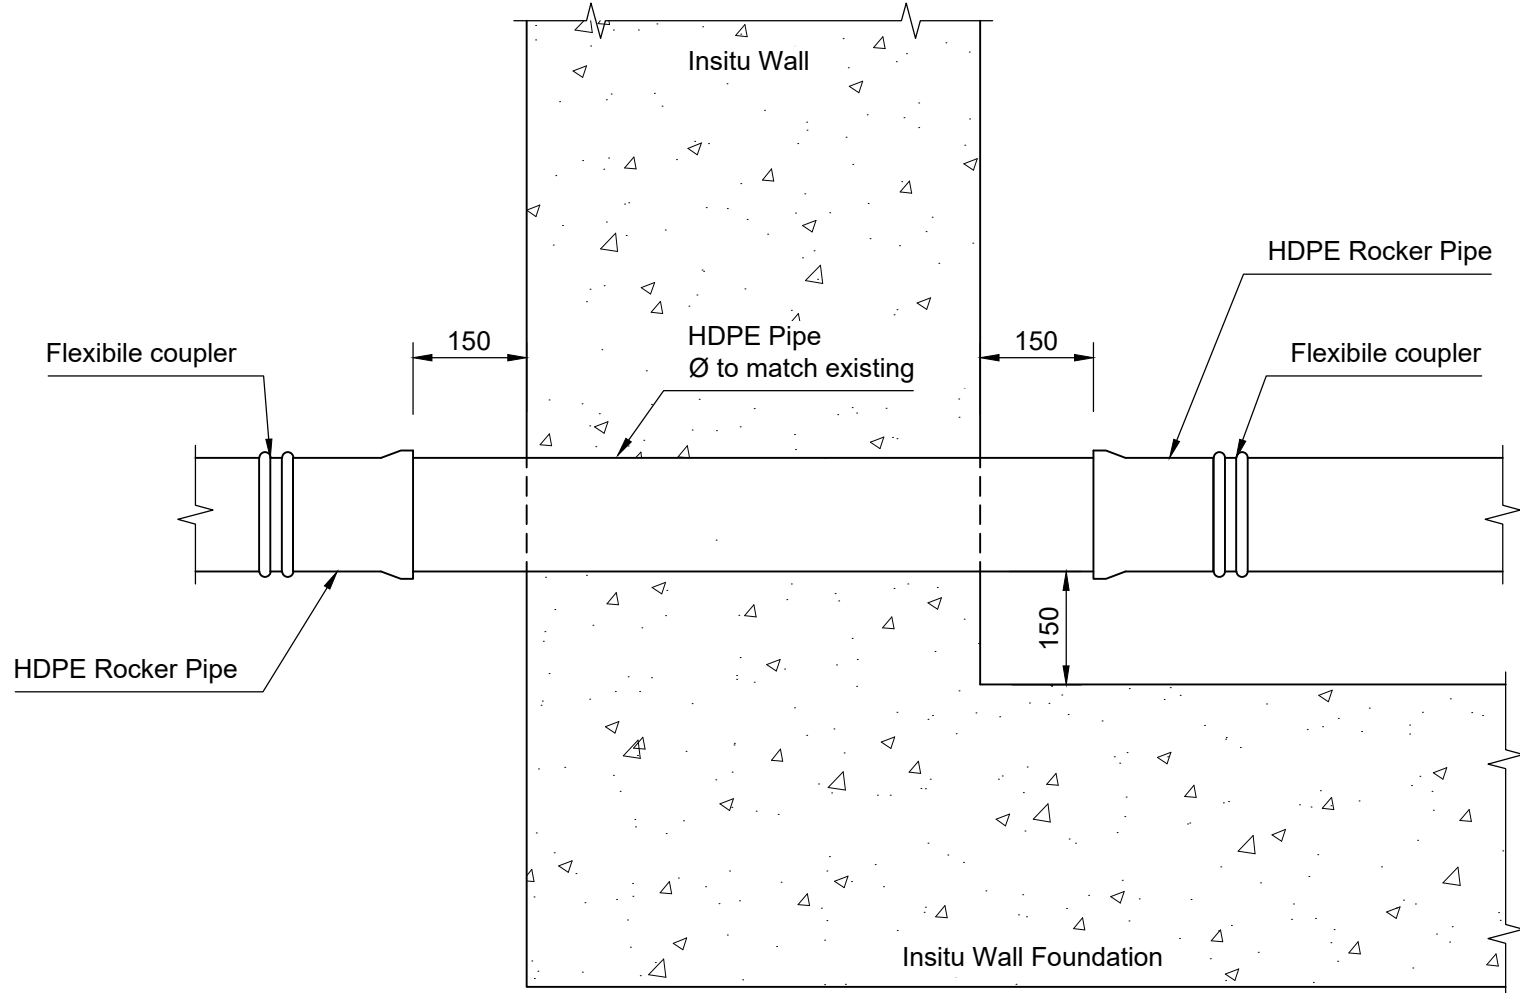


**Section** 03  
1:10  
Sewer to pass  
through wall

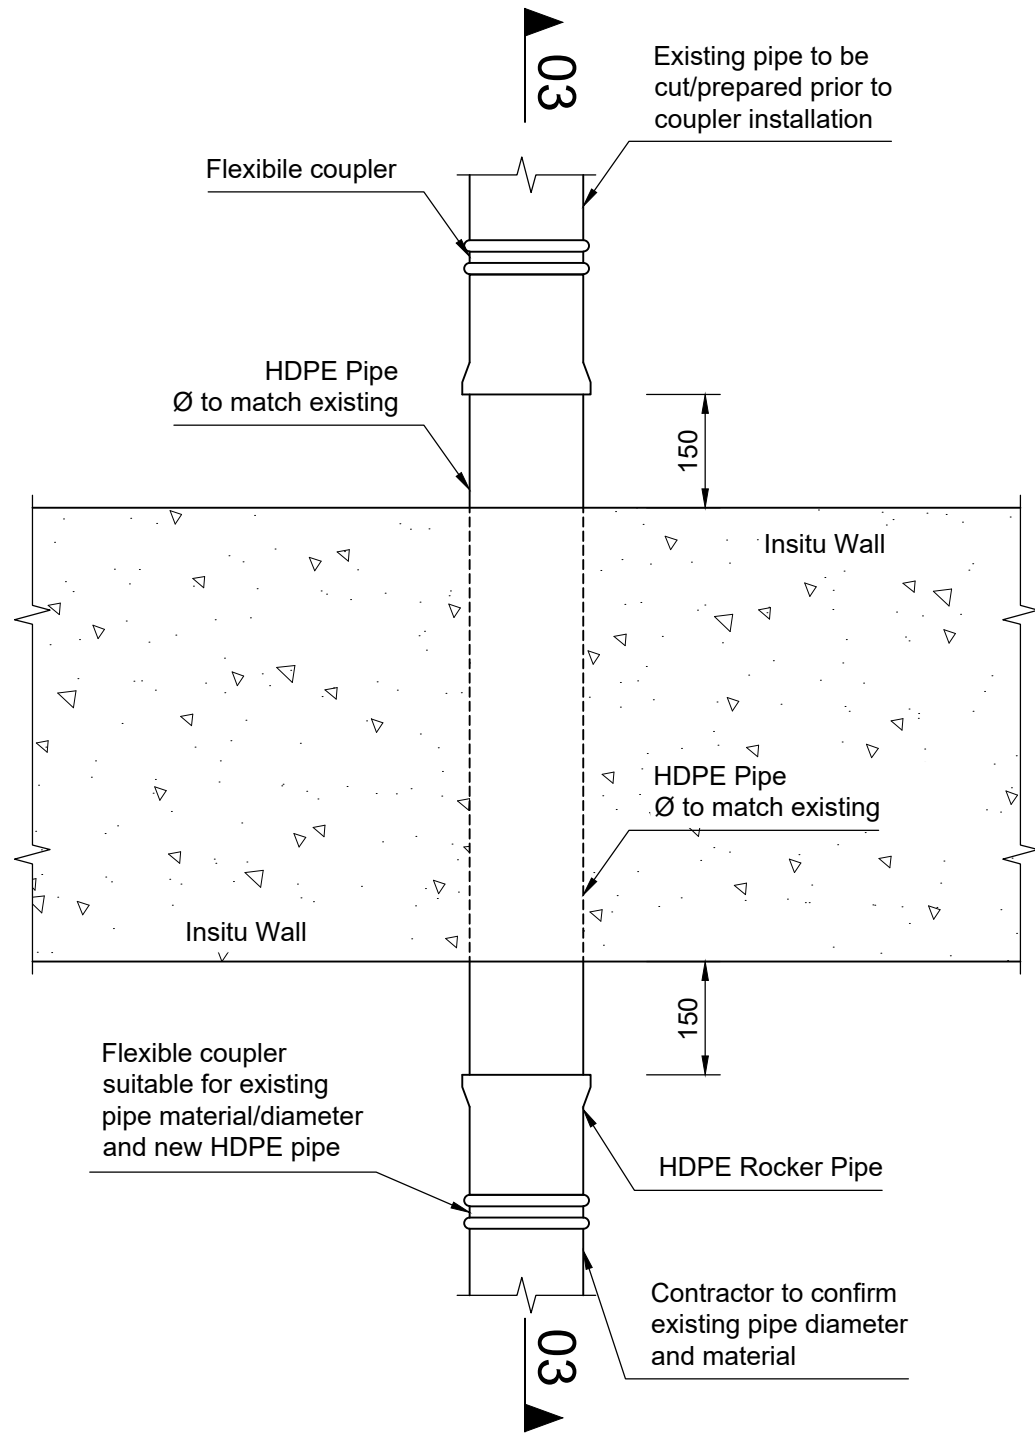


**Detail** 02  
1:10  
Sewer to pass  
through wall

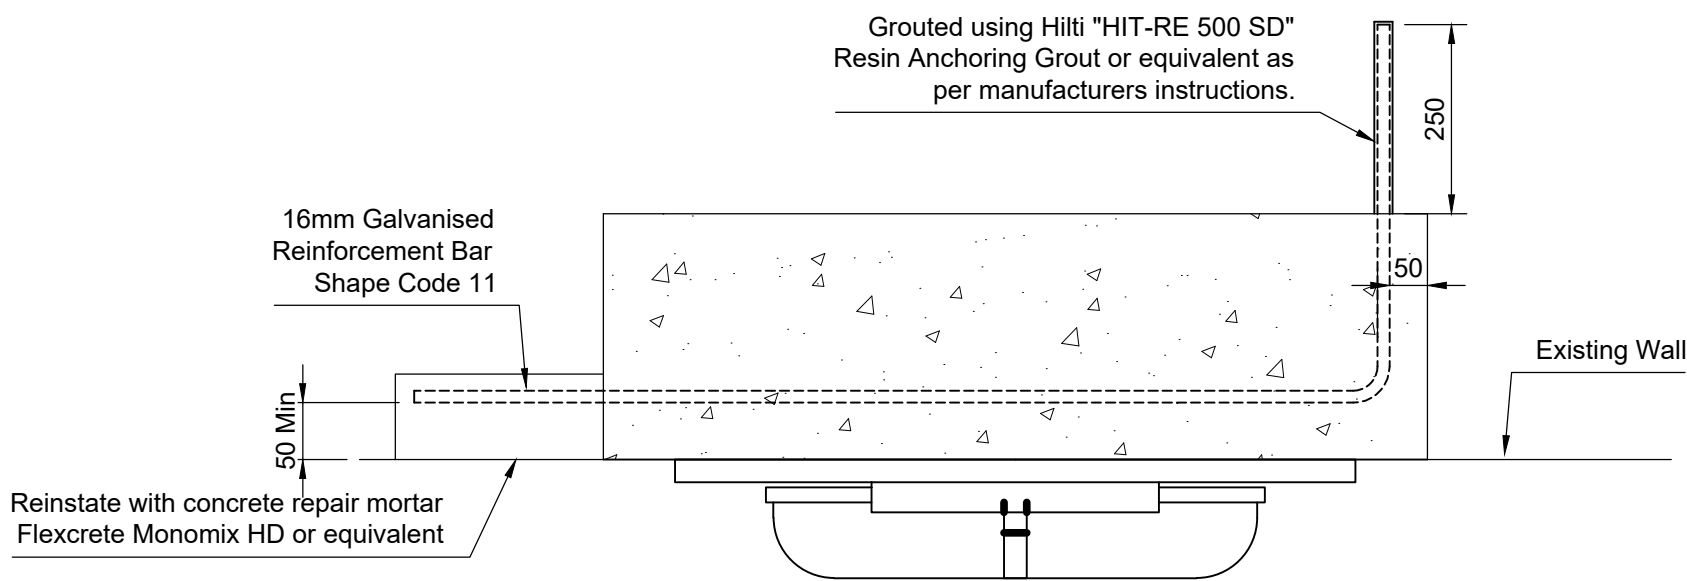


**PLAN** 04  
1:10  
Flap valve fitting to  
existing drains

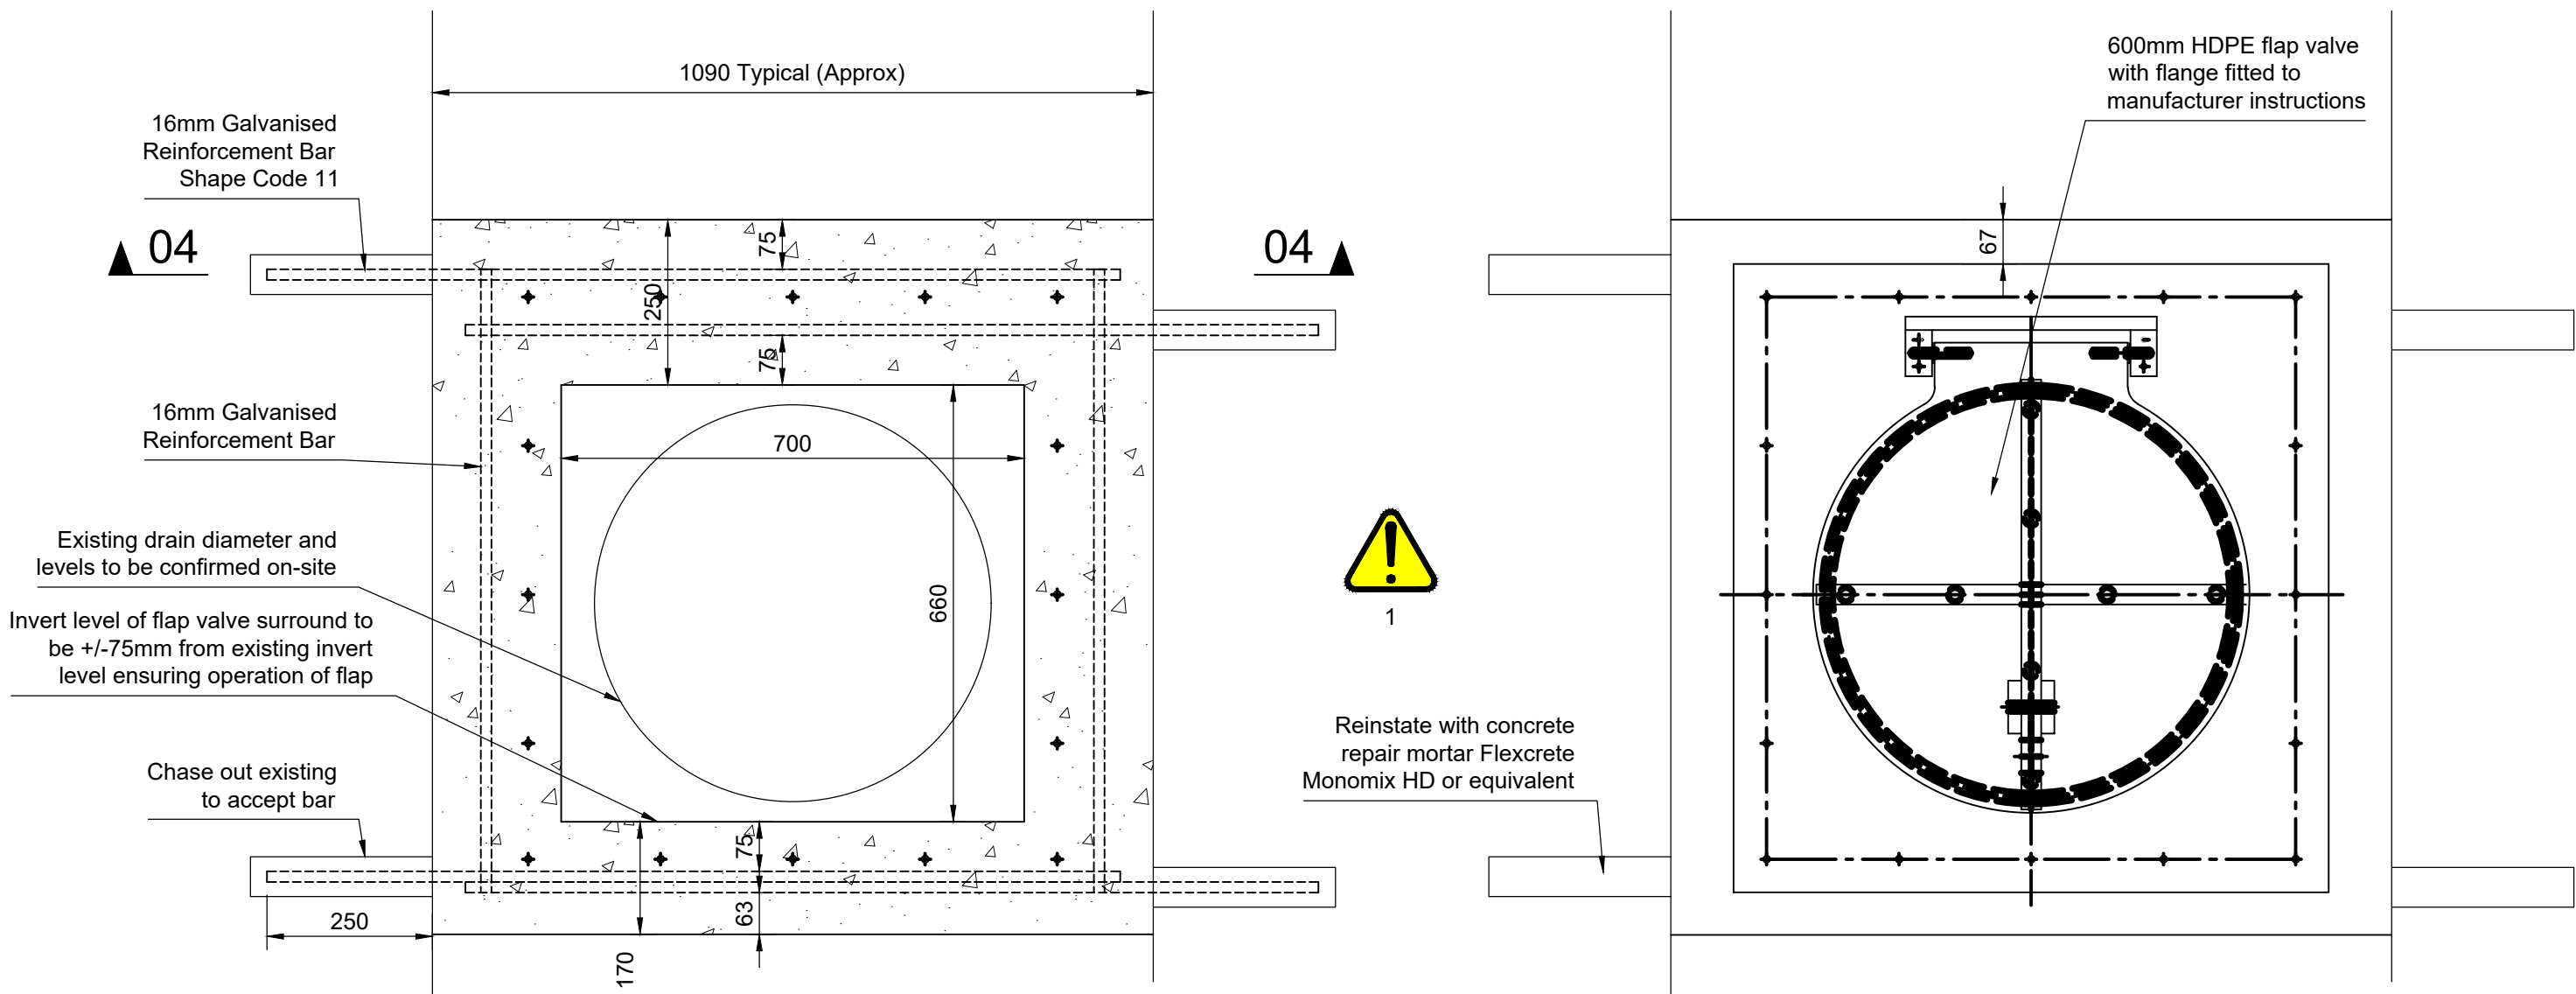

**DETAIL** 05  
1:10  
Flap valve fitting to  
existing drains

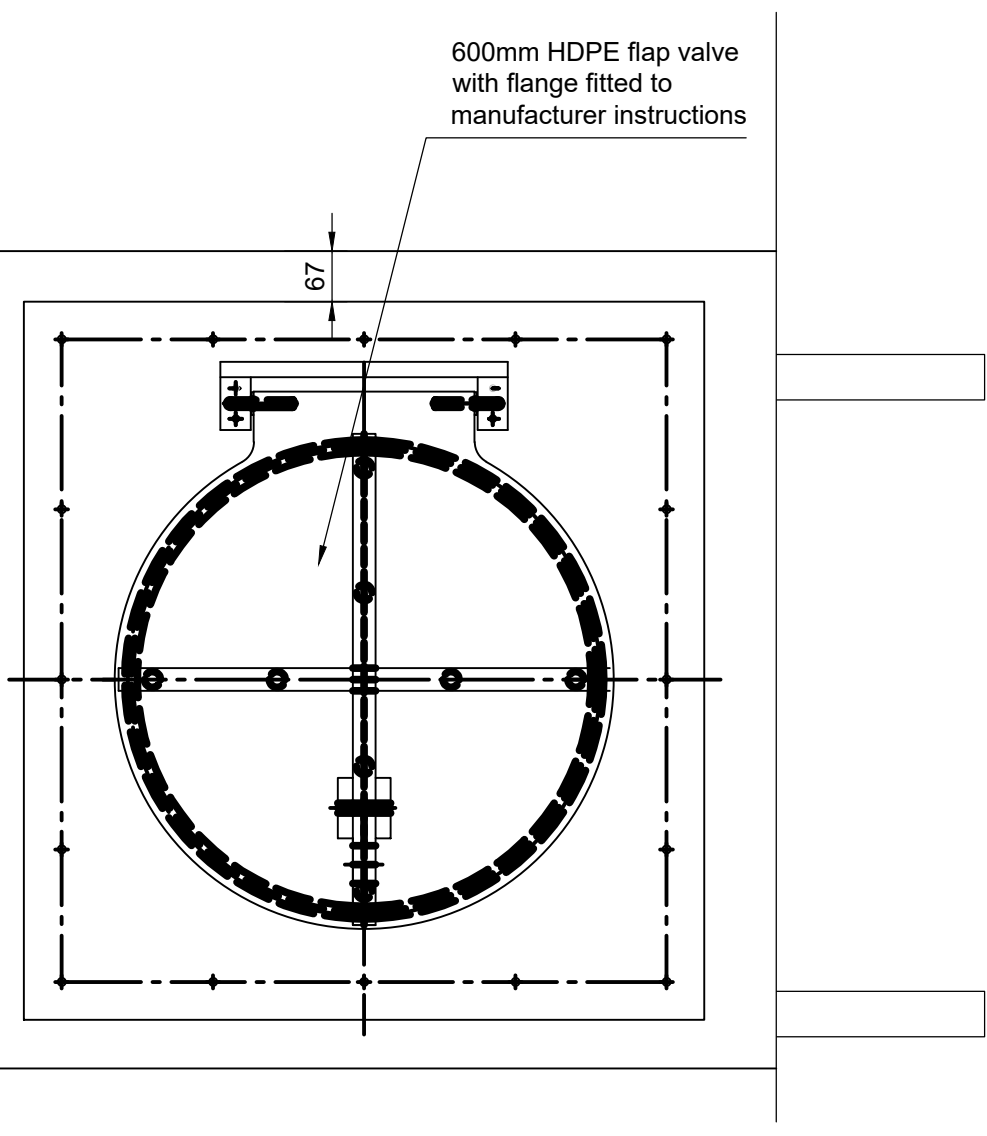

**Detail** 06  
1:10  
Flap valve fitting to  
existing drains

Safety, Health & Environmental Information	
It is assumed that all works will be carried out by a competent contractor working, where appropriate, to an approved method statement.	
 In addition to the hazards/risks normally associated with the types of work detailed on this drawing, note the following risks and information:	
<b>CONSTRUCTION</b>	
1 Unexpected discharge discharge from outfall - no warning (DHER Ref 13)	


- Notes
- All dimensions are in millimetres unless noted otherwise.
  - All levels are in metres relative to Ordnance Datum (OD).

Key to symbols

Reference drawings

405363-MMD-FT-XX-DR-C-1010  
405363-MMD-FT-XX-RA-C-0001

Services Plan  
Designer Hazard Elimination Record

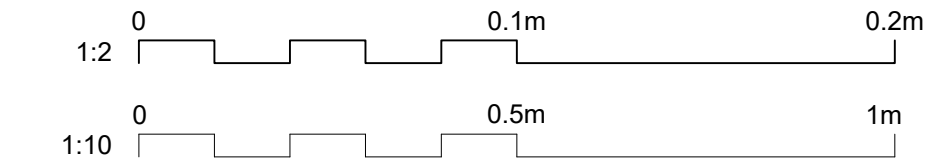

Rev	Date	Drawn	Description	Ch'k'd	App'd
P01	25/10/19	LE	First Issue - Draft Detailed Design Drawings	NC	ZH
P02	13/12/19	PJ	Second Issue - Detailed Design Drawings	FL	ZH
P03	31/01/20	LE	Third Issue - Final Detailed Design Drawings	FL	ZH

Status Stamp

M

M

MOTT  
MACDONALD

Mott MacDonald House  
8-10 Sydenham Road  
Croydon  
CR0 2EE  
United Kingdom  
T +44 (0)20 8774 2000  
F +44 (0)20 8681 5706  
W www.mottmac.com

Client



Gosport Borough Council  
Town Hall  
High Street  
Gosport  
PO12 1EB

Title  
**Gosport FCERM  
Forton  
Utility Crossings and Diversions**

Sheet 1 of 1

Designed	P. JURSIK	PJ	Eng check	F.J.LOY	FL
Drawn	L.ELLINGER	LE	Coordination	N.J.CLARKE	NC
Dwg check	P.JURSIK	PJ	Approved	Z.HUTCHISON	ZH
MMD Project Number		Scale at A1			Security
405363		AS SHOWN			STD
Suitability Description					Suit. Code
Suitable for Tender					D2
Drawing Number					Revision
405363-MMD-FT-XX-DR-C-1330					P03