


Option 2


Remove shed and install new cold pour play surface to whole area.

Area of cold pour hatched blue = 155m²

Decision required as to whether old shed reinstated, new shed acquired or area left clear.

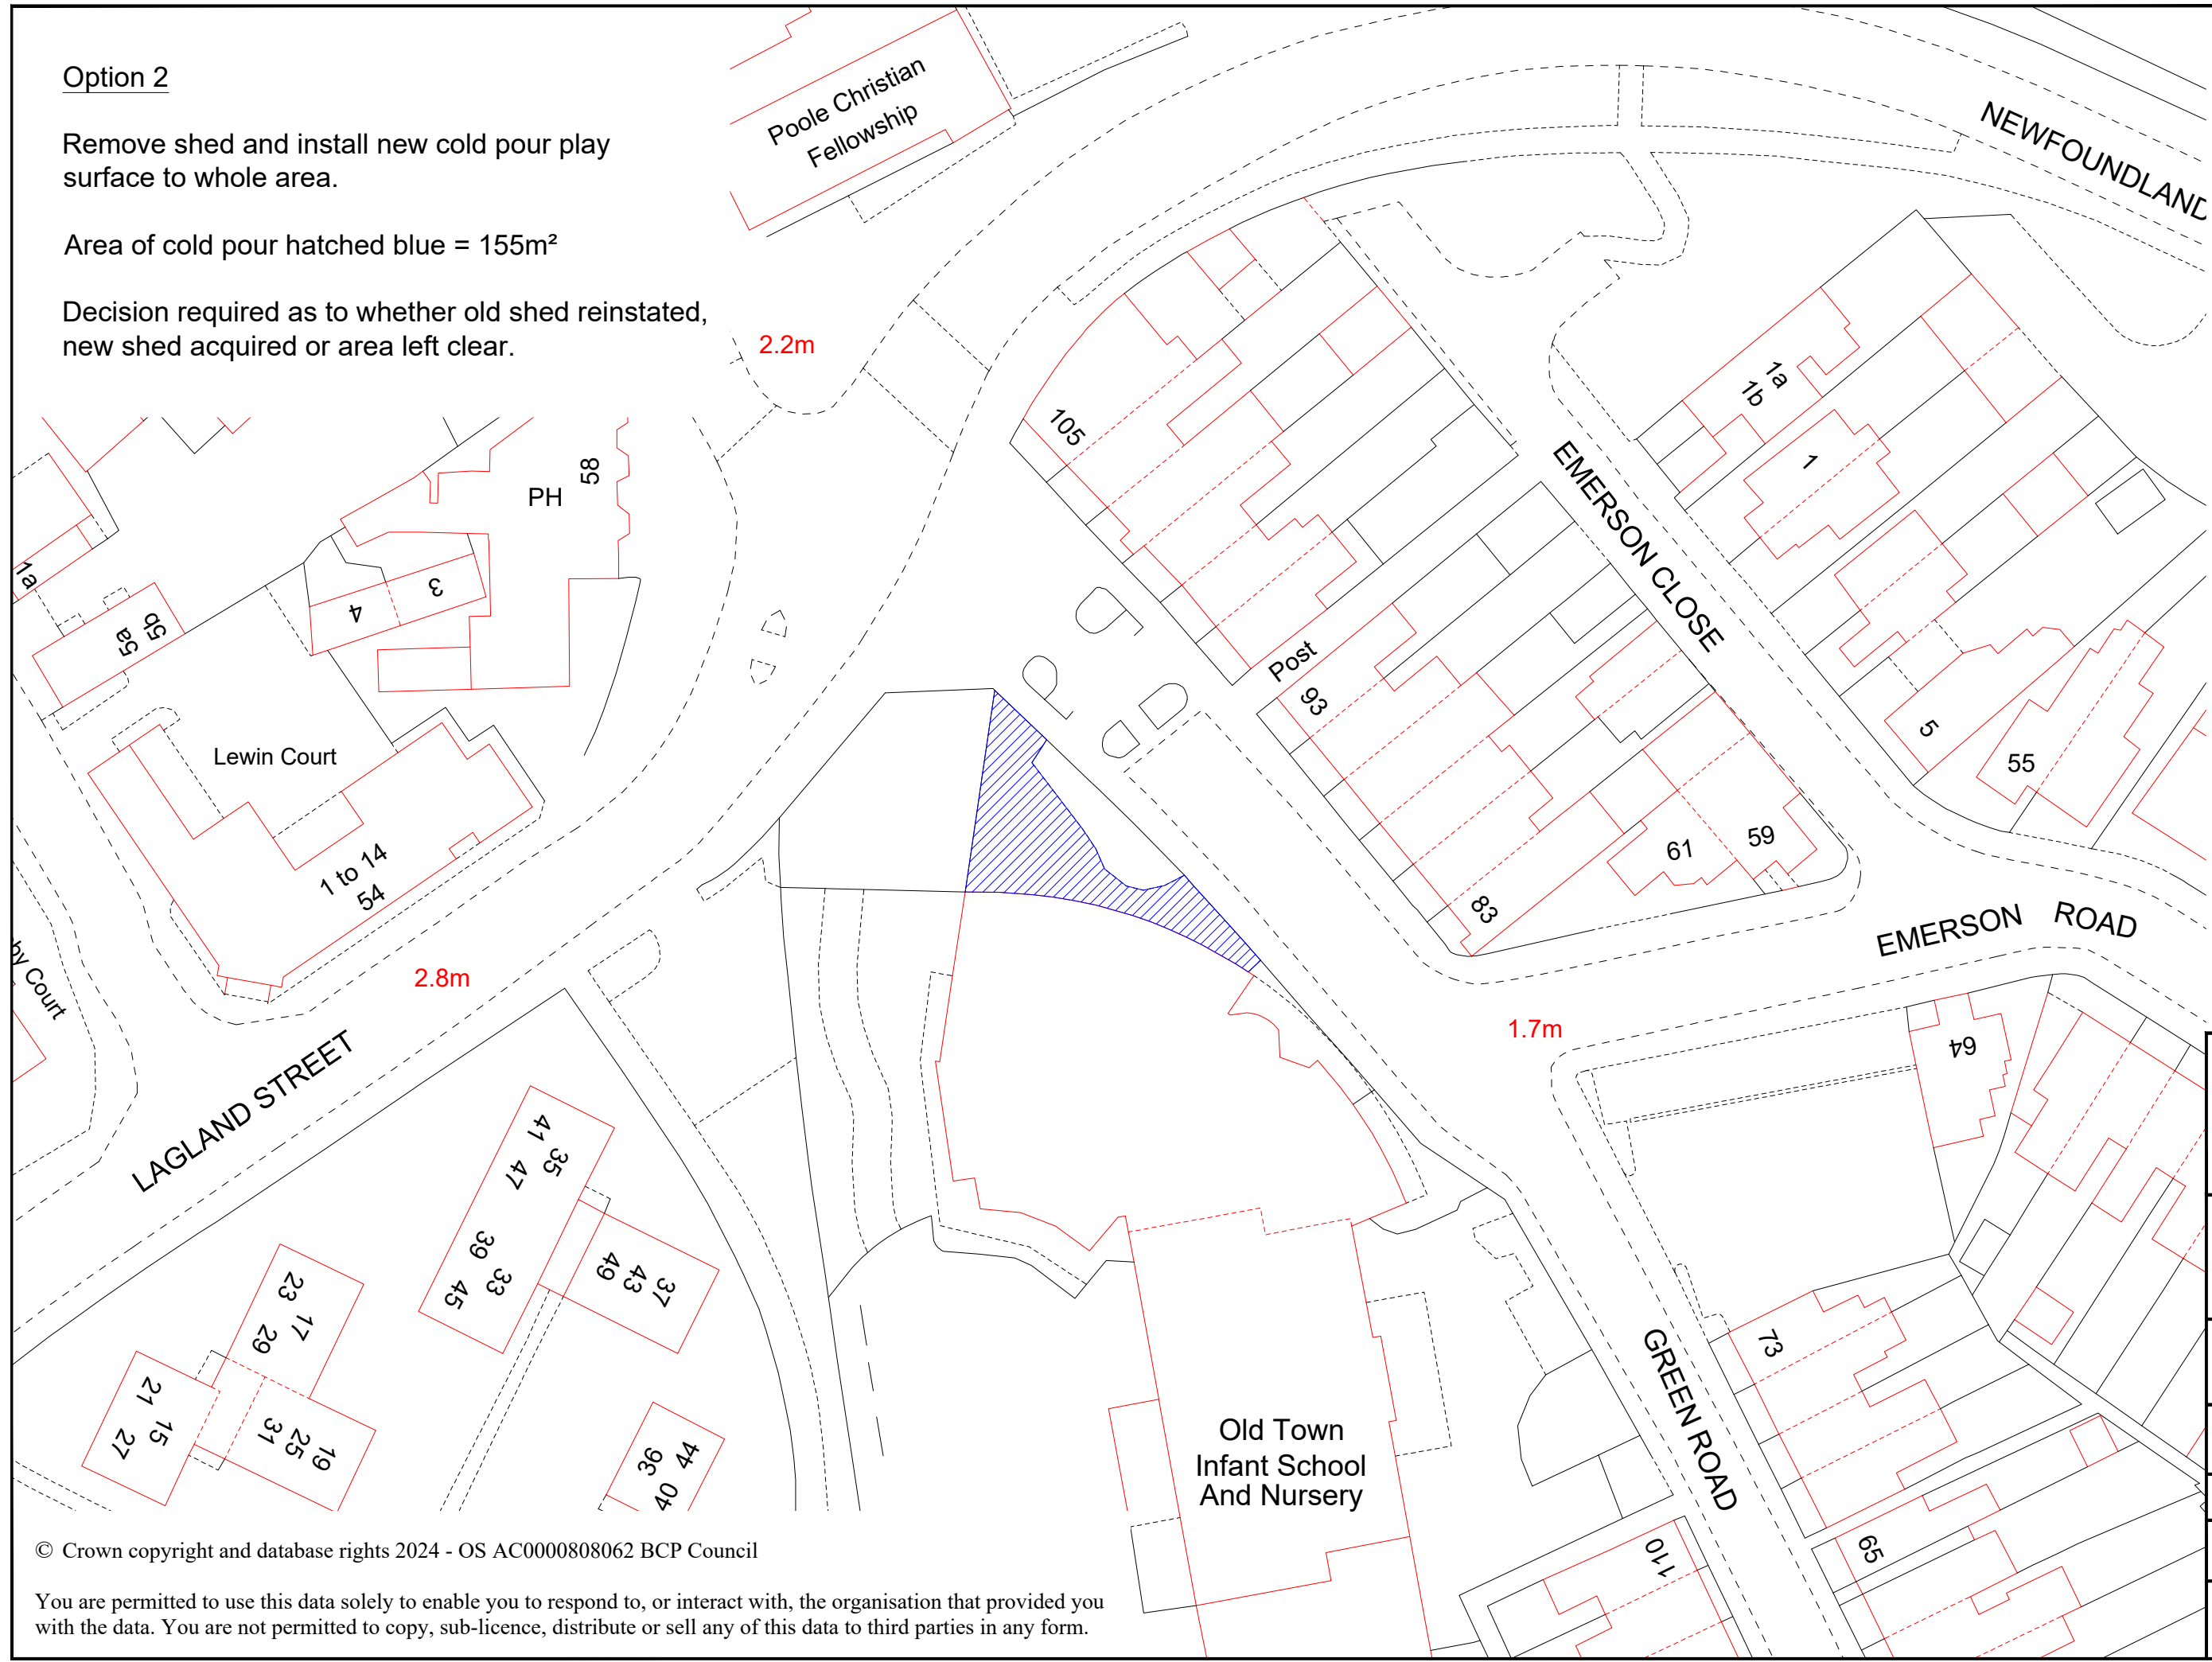

This drawing is indicative only.
DO NOT SCALE.
Use figured dimensions only.
All dimensions are in millimetres
unless stated otherwise & information
should not be relied upon for any
purpose without on-site verification.

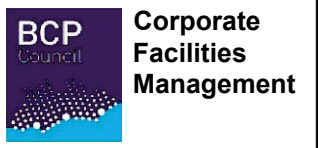

Site / Building Name:
P22600708 -
Old Town Infant School & Nursery

Details:
Cold Pour Play Surface -
Option 2

Date: 11/03/2024	Drawn By: RS	Dwg Format: AutoCAD 2D
---------------------	-----------------	---------------------------

Scales:
A3 1:500

Drawing Number:
CFM2411-02