



- Contractor to check all dimensions and report errors and omissions to the Architect or Contract Administrator.
- The Contractor is responsible for all setting out.
- Figured dimensions to take preference over scale.
- Do not scale from this drawing.
- This drawing is the copyright of the City of Stoke on Trent Council.
- Property Services Department and may not be loaned, copied or reproduced. It is not to be used for any other, quote, tender or construction purposes without the written consent of the Director.


REVISION	NOTE
No. DATE	

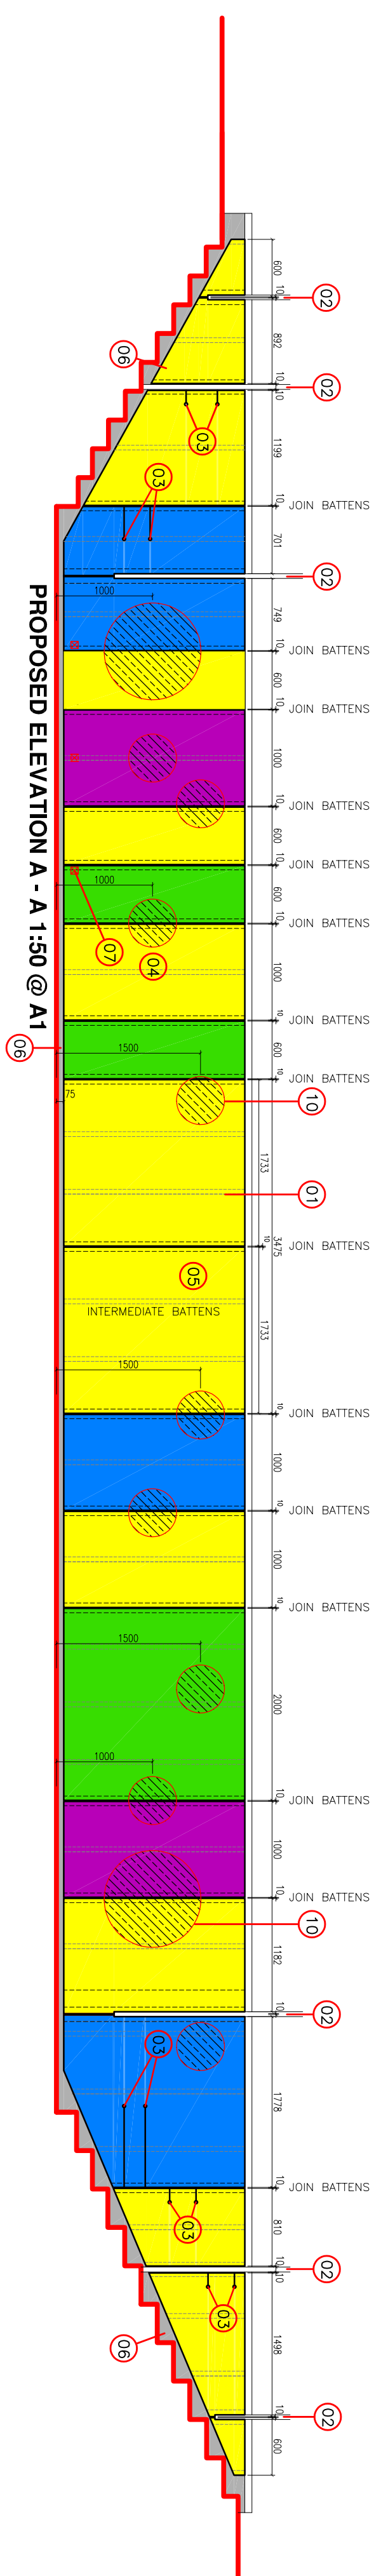


PROPOSED ELEVATION A - A 1:50 @ A1

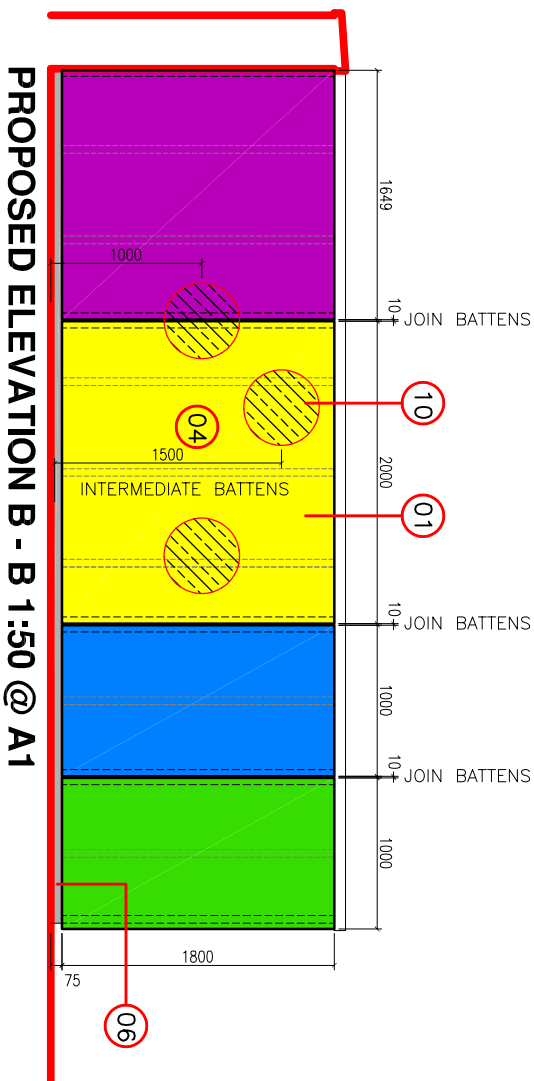


PROPOSED ELEVATION B - B 1:50 @ A1

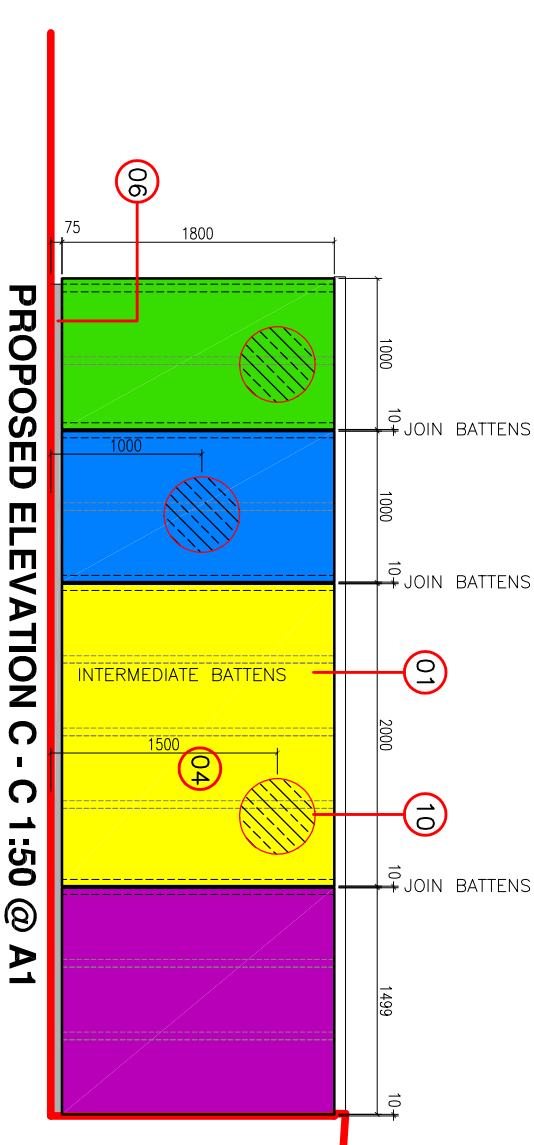


PROPOSED ELEVATION C - C 1:50 @ A1

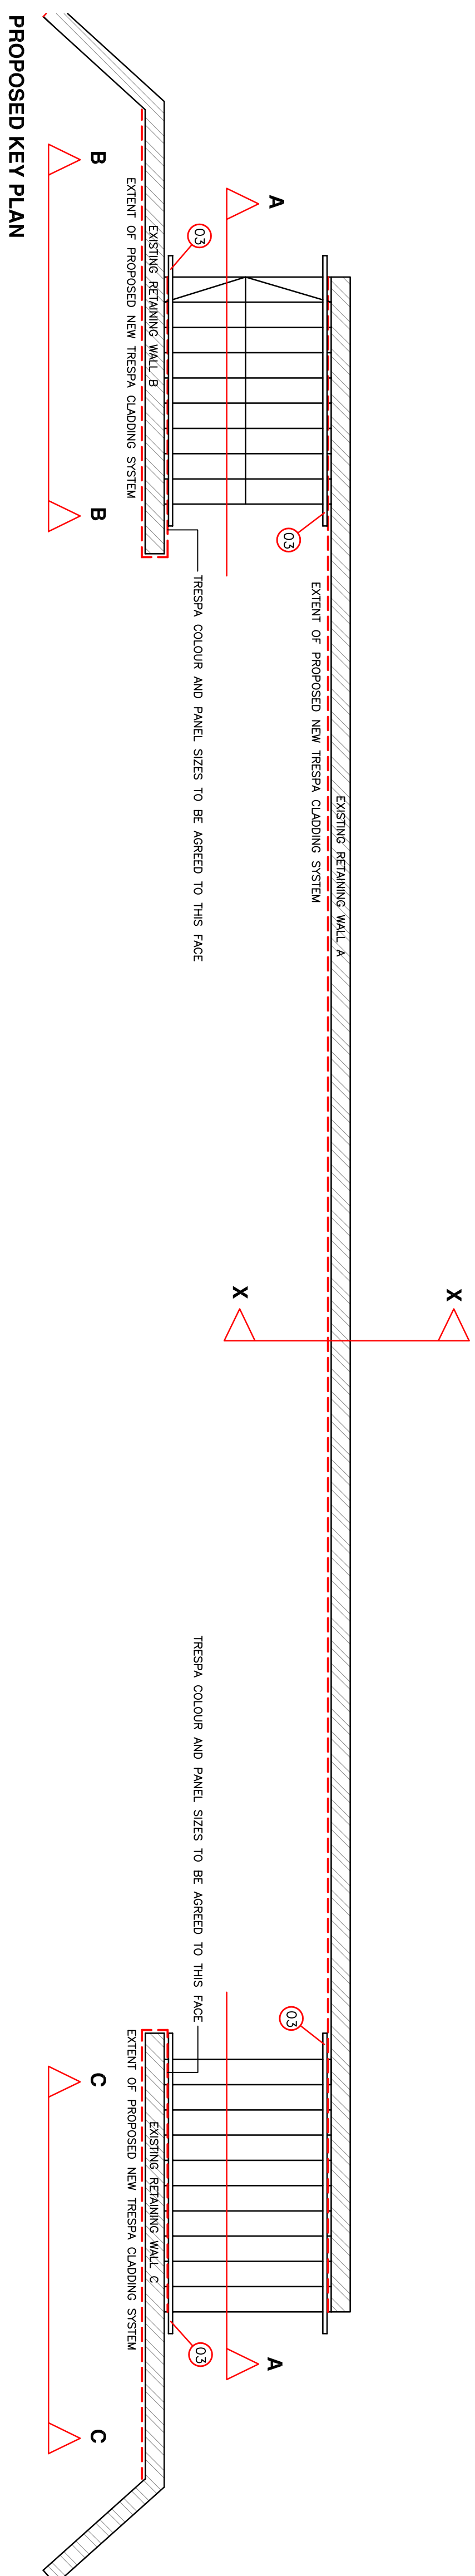


PROPOSED KEY PLAN

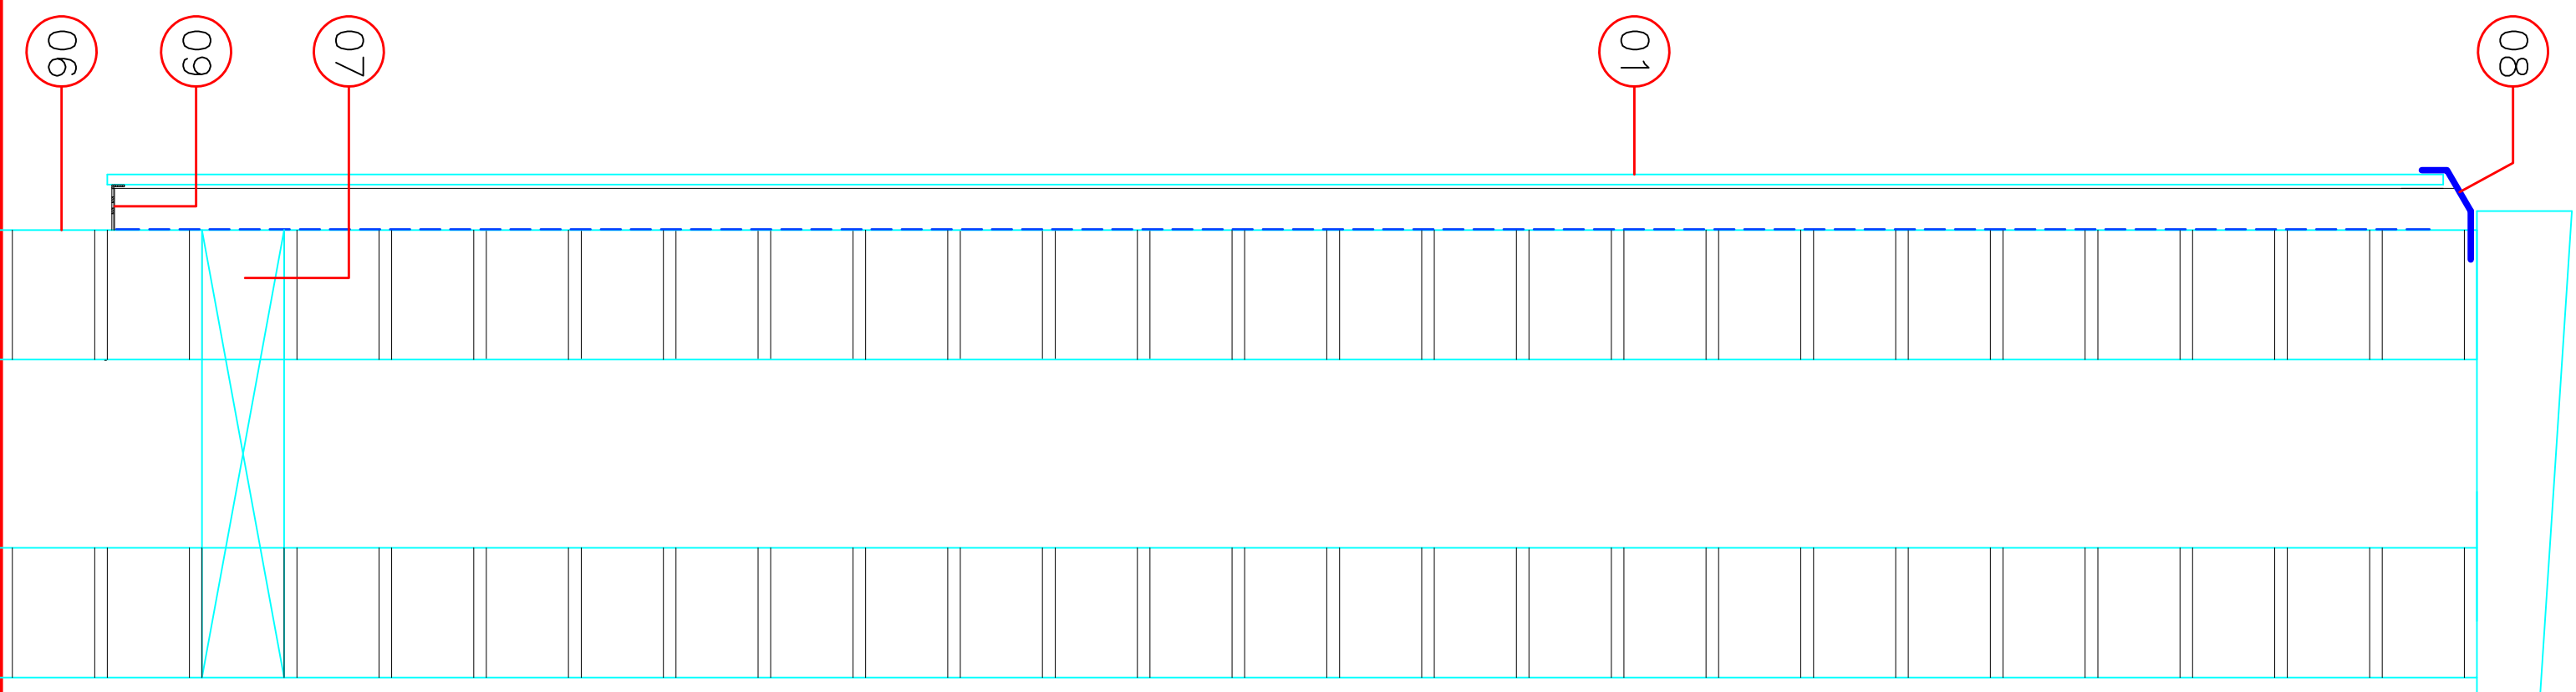

PROPOSED SECTION X - X 1:5 @ A1

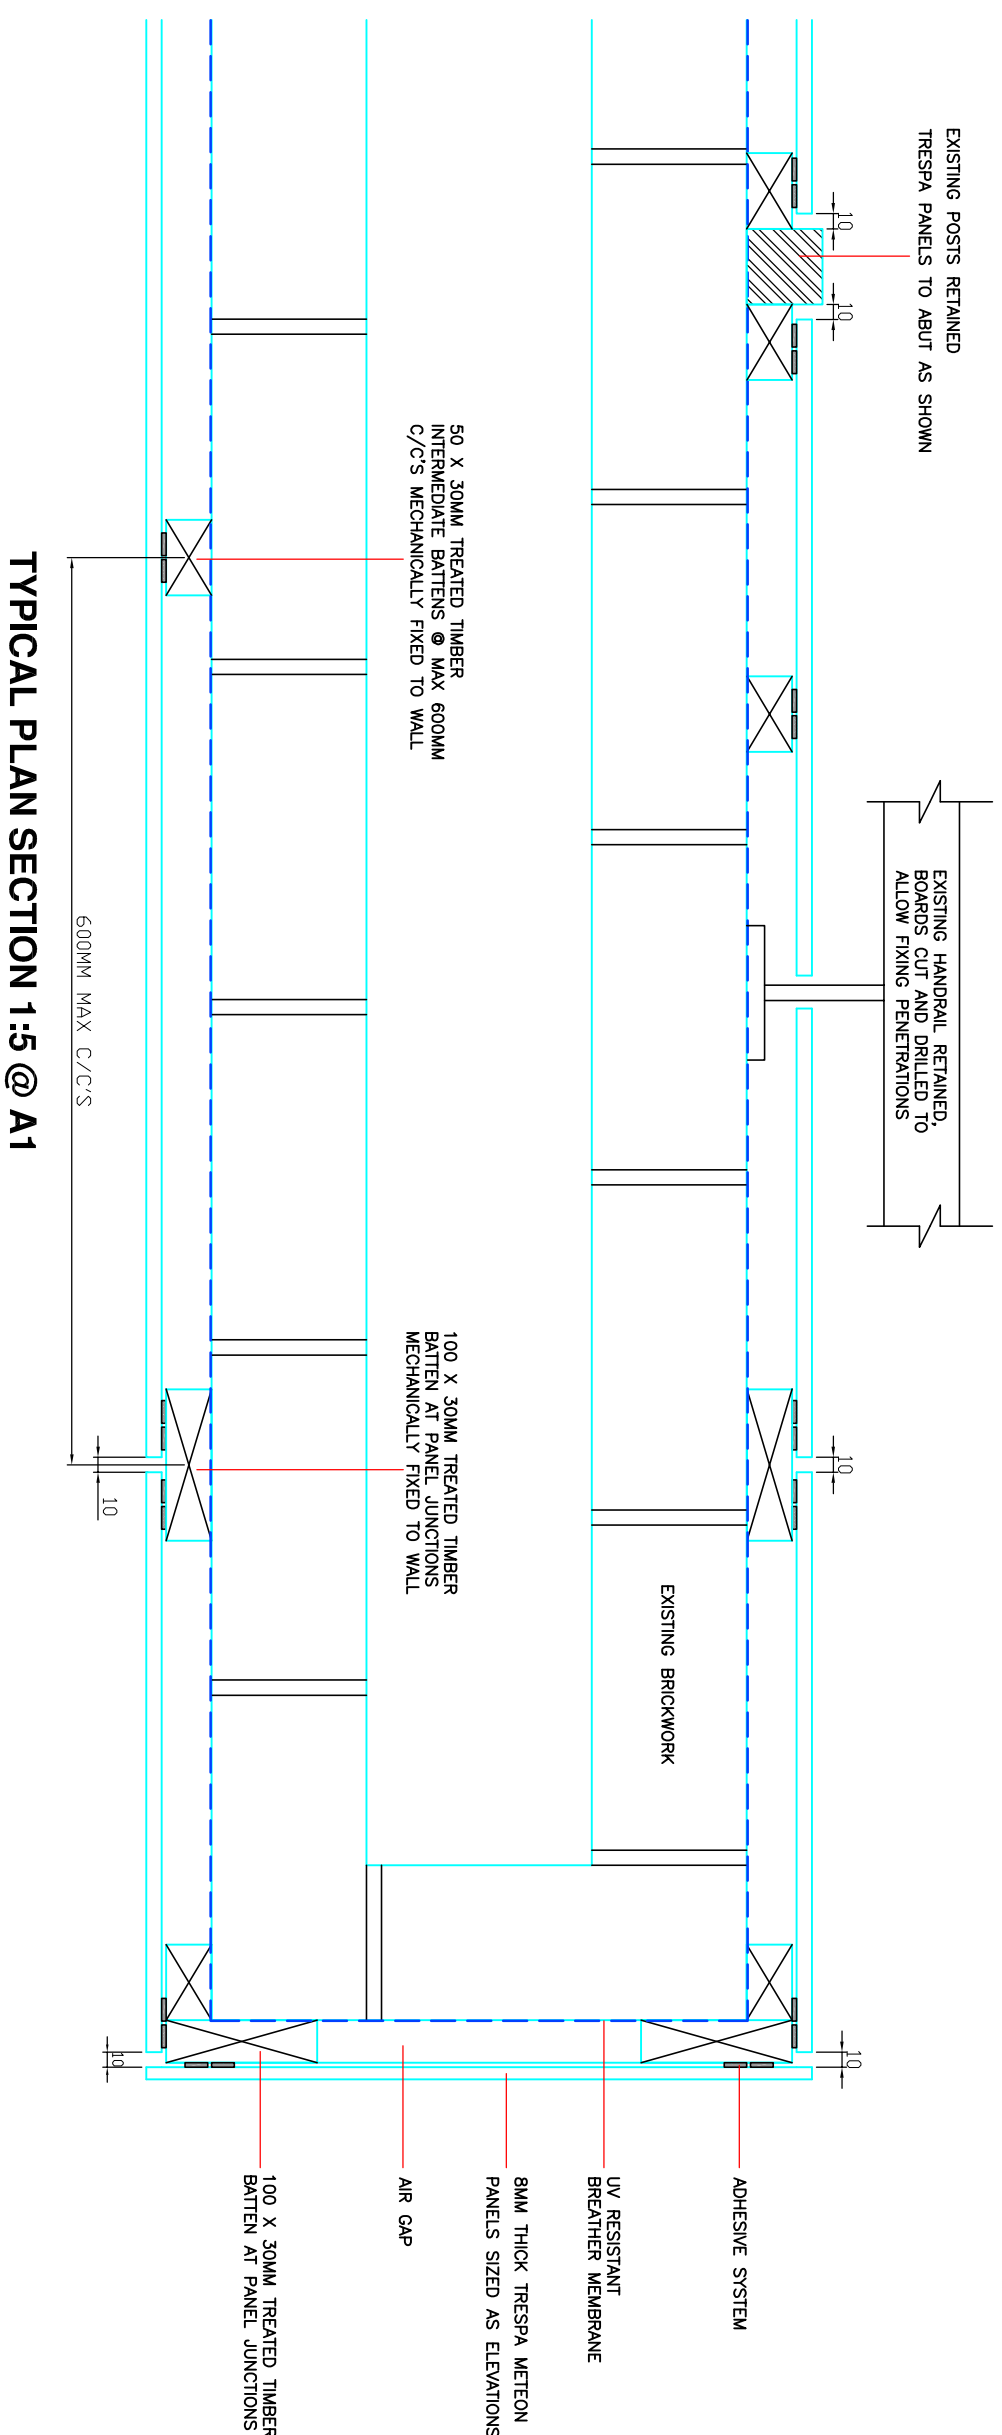


TYPICAL PLAN SECTION 1:5 @ A1

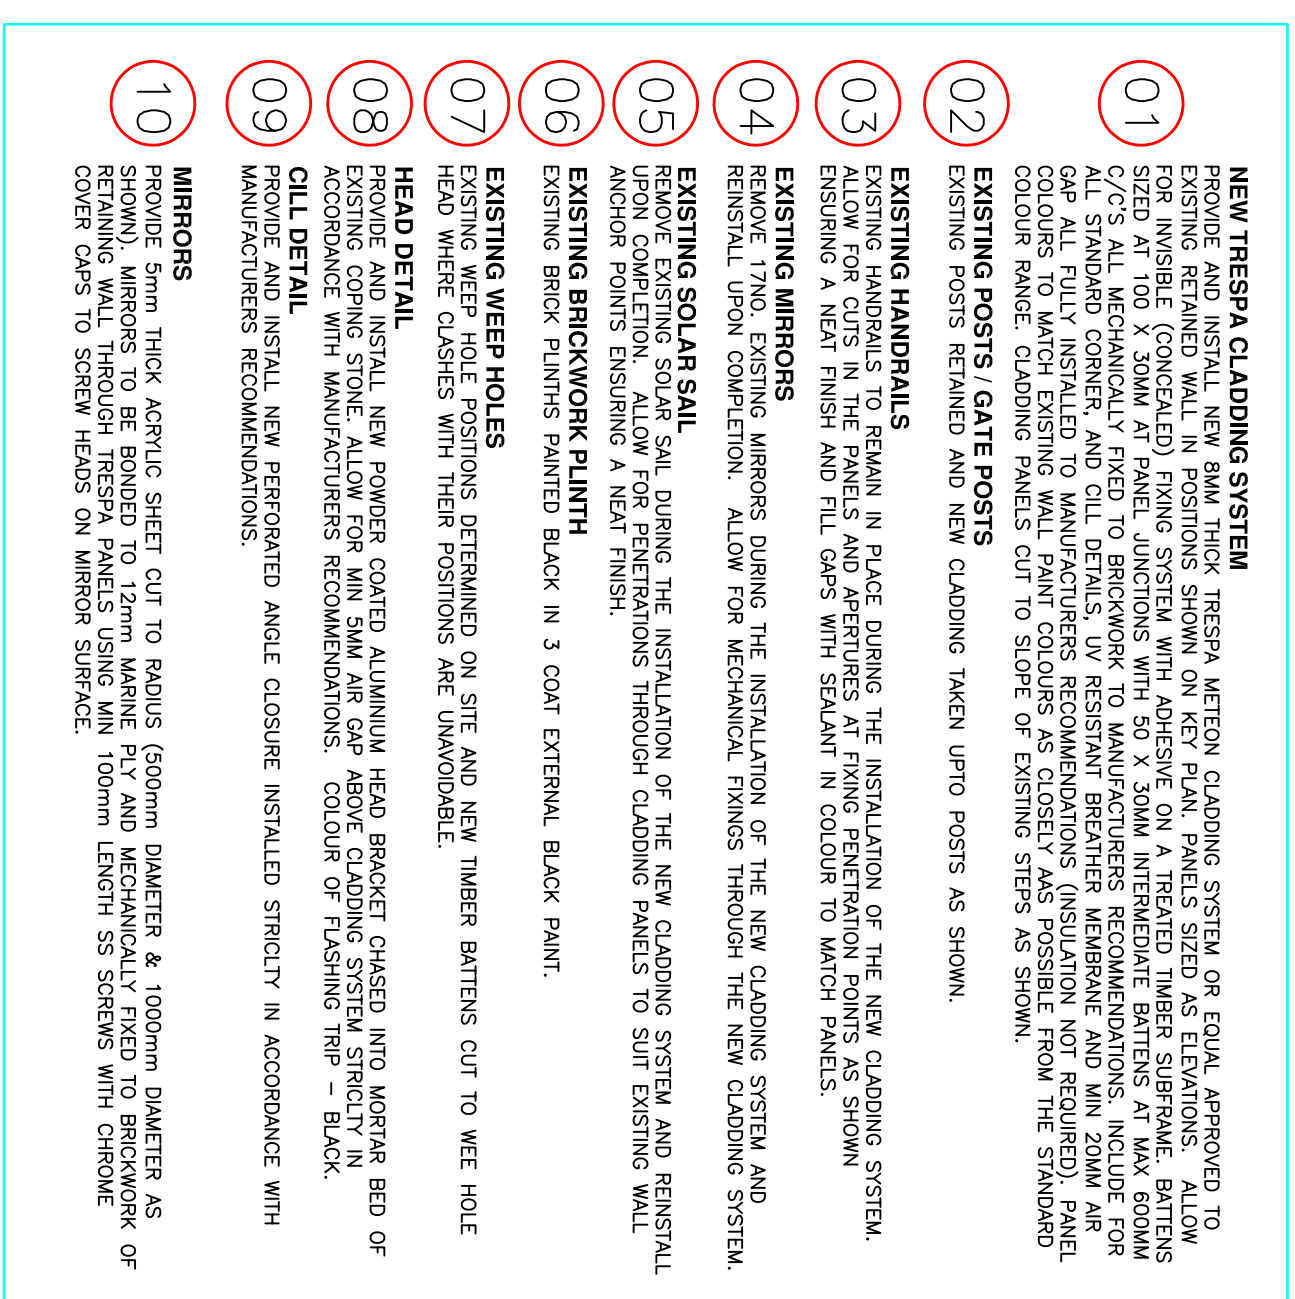

NB - ALL DIMENSIONS CHECKED ON SITE PRIOR TO ORDER OR MANUFACTURE

DRAFT ISSUE	
PLANNING ISSUE	
TENDER ISSUE	✓
CONSTRUCTION ISSUE	

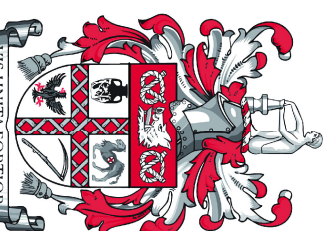

City of
Stoke-on-Trent

PLACE DIRECTORATE

Property Manager
Civic Centre Floor 3,

Stoke-on-Trent, ST4 4JH)

Tel: 01782 234567

700707 701110
:v31

PROJECT:

HOLDEN LANE SCHOOL
COURTYARD CLADDING

PROJECT No:

— ५ —

PROPOSED CLADDING DETAILS

DWG No:	AL(0)01	REVISION
DRAWN BY	SCALE	REGISTERED
MBScreen	AS DWG	.
DATE		CHECKED
JULY 19		