


Arch inner surface, north east side

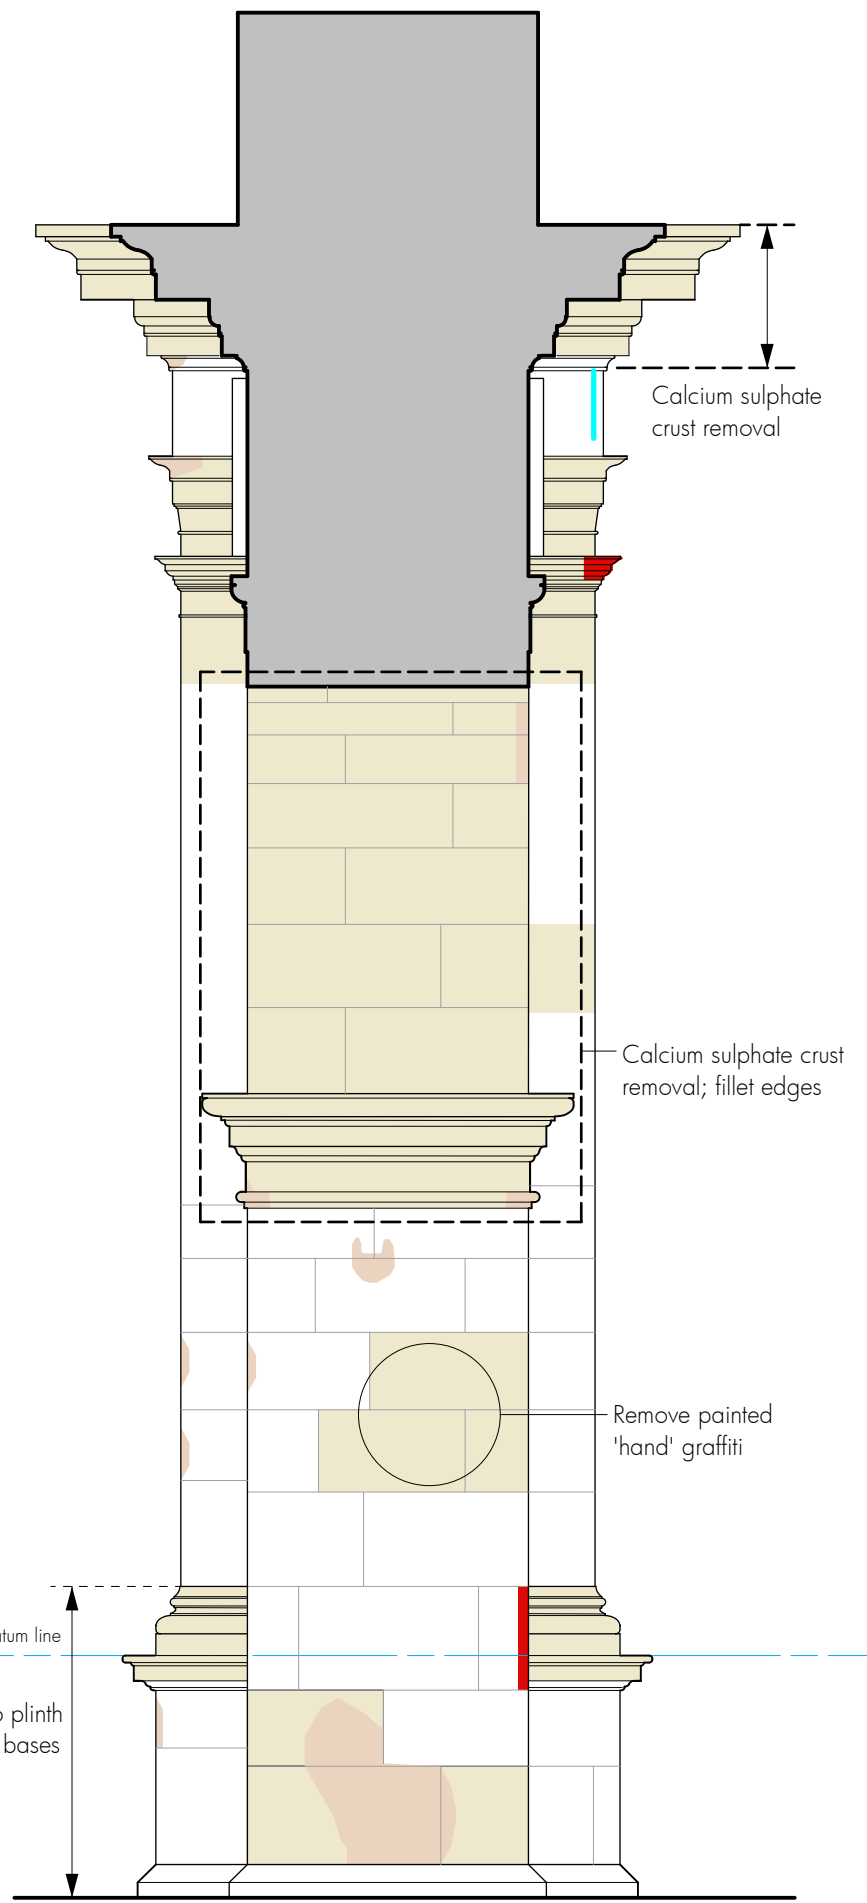


Arch inner surface, south west side

PROPOSED REPAIRS

- Stone indent
- Calcium sulphate crust removal & fillet edges
- Mortar repair
- Pin and grout fracture
- Sheltercoat
- Deep tamp & repoint joint

A 10.07.2022 Minor amendments to proposed repairs

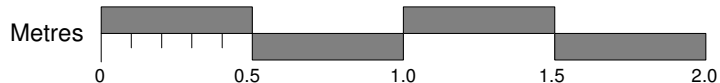

**Conservation**  
**Anti-slavery Arch, Paganhill Stroud**  
 for Stroud District Council

**Arch inner surfaces Proposed**

David Newton Associates  
 The Mercers House, The Street, Leonard Stanley, Gloucestershire GL10 3NR  
 Telephone: 01453 792172 E-mail: davidatdna@gmail.com

Scale: 1:25. Original drawing A3

Date: January 2022

**295-GA05 RevA**