




Existing Balcony Details

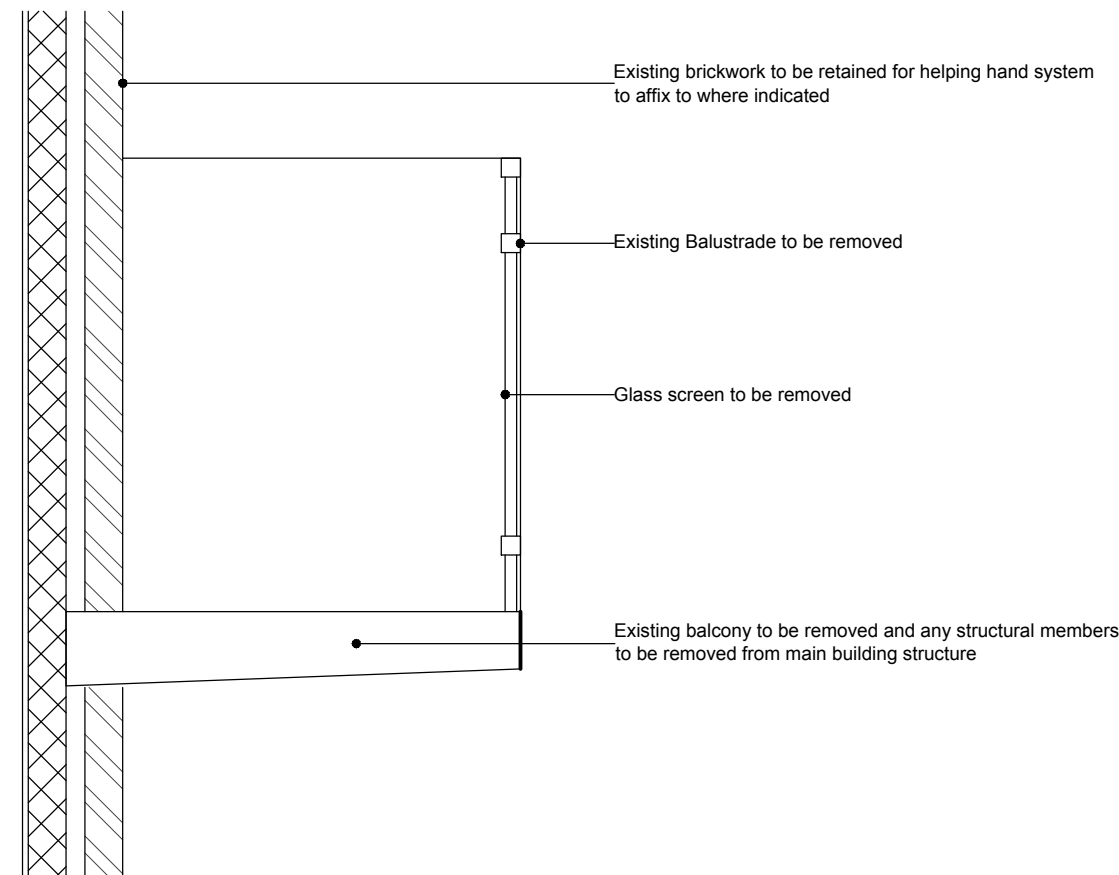

Existing Section A-A

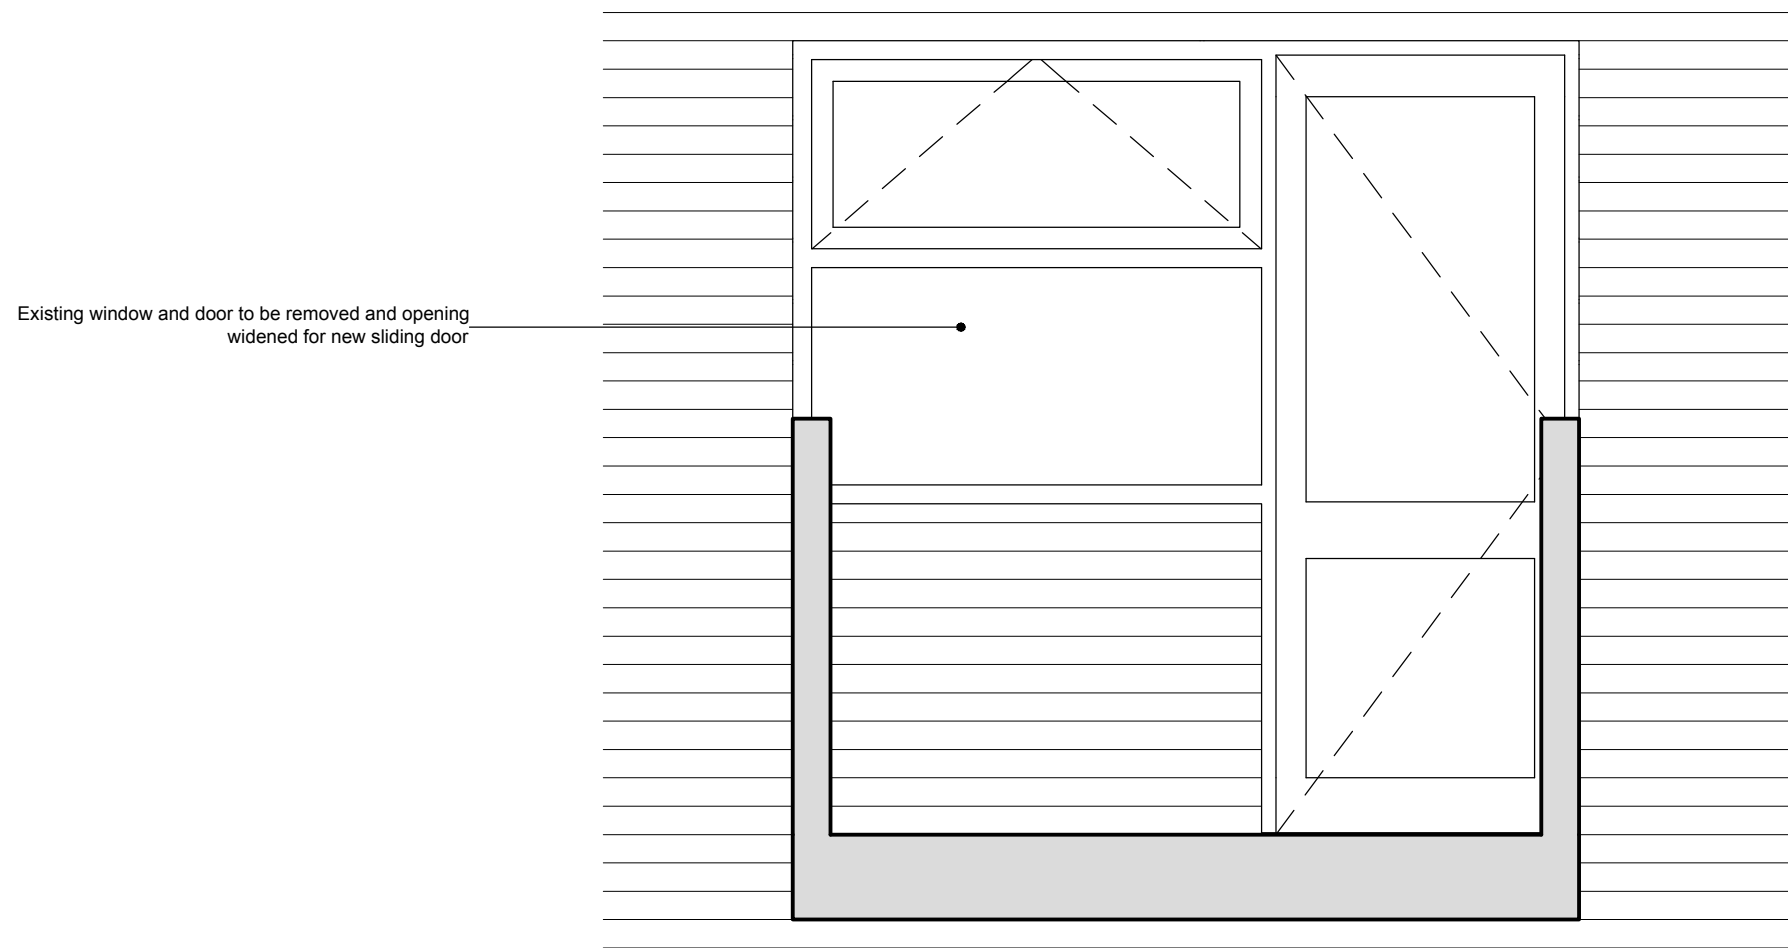


Existing Section B-B

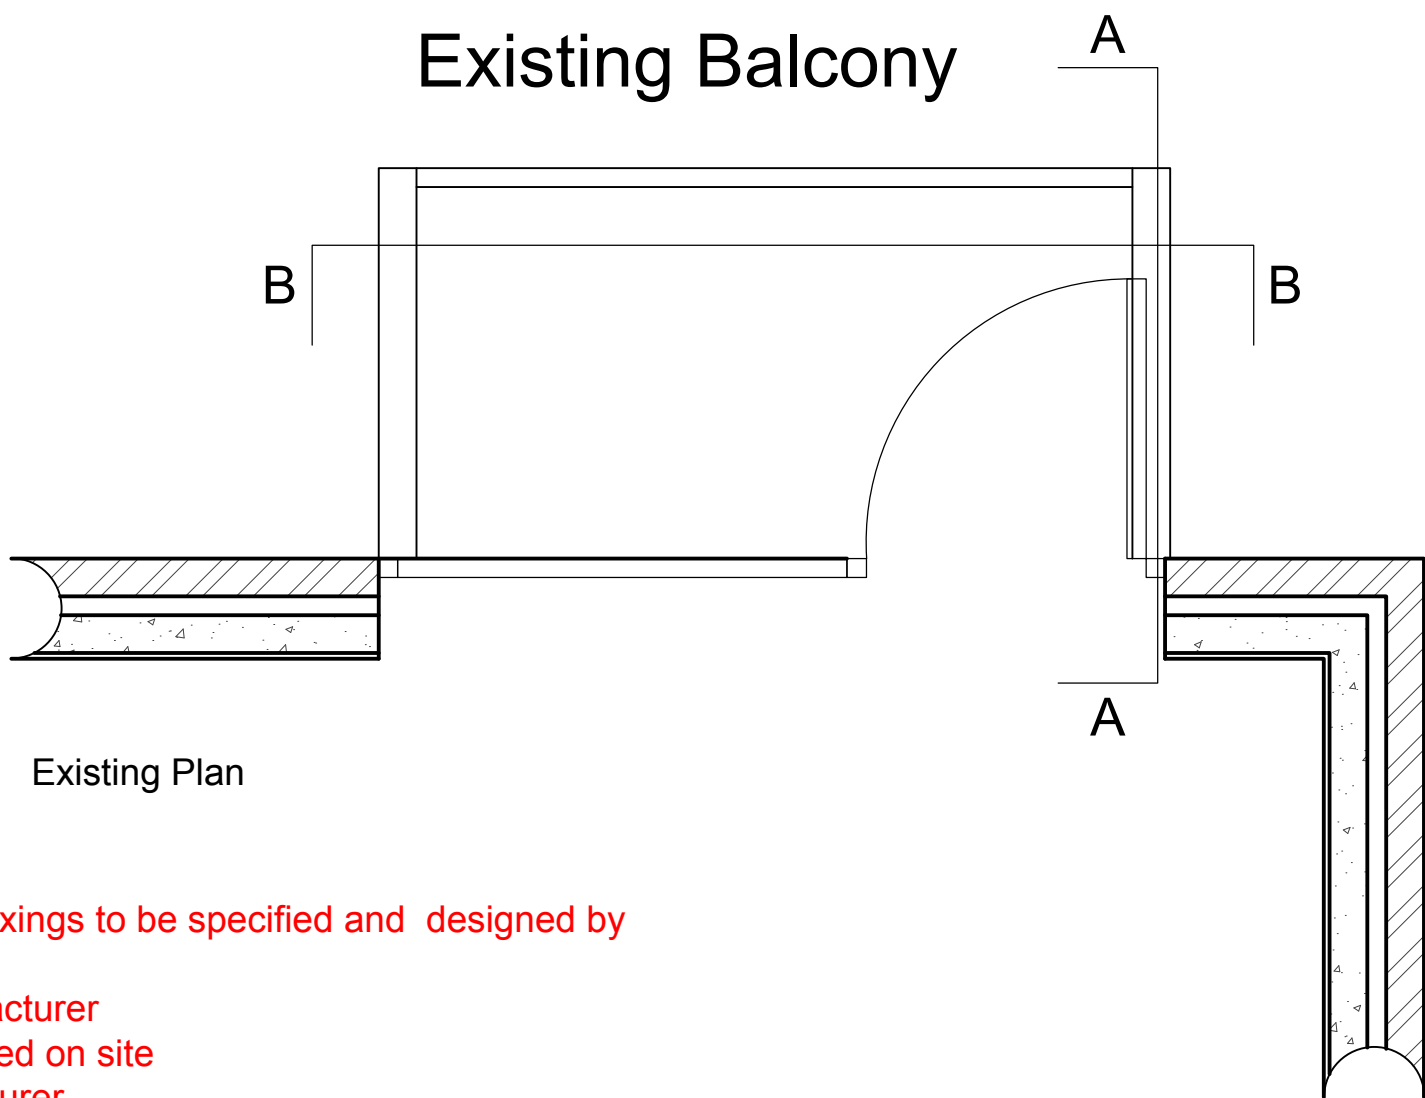


Existing Plan

NOTE:
All steels and structural members including fixings to be specified and designed by Structural Engineer
Details of balcony to be confirmed by manufacturer
Existing structure to be exposed and confirmed on site
New door detail to be confirmed by manufacturer


Proposed Balcony Details

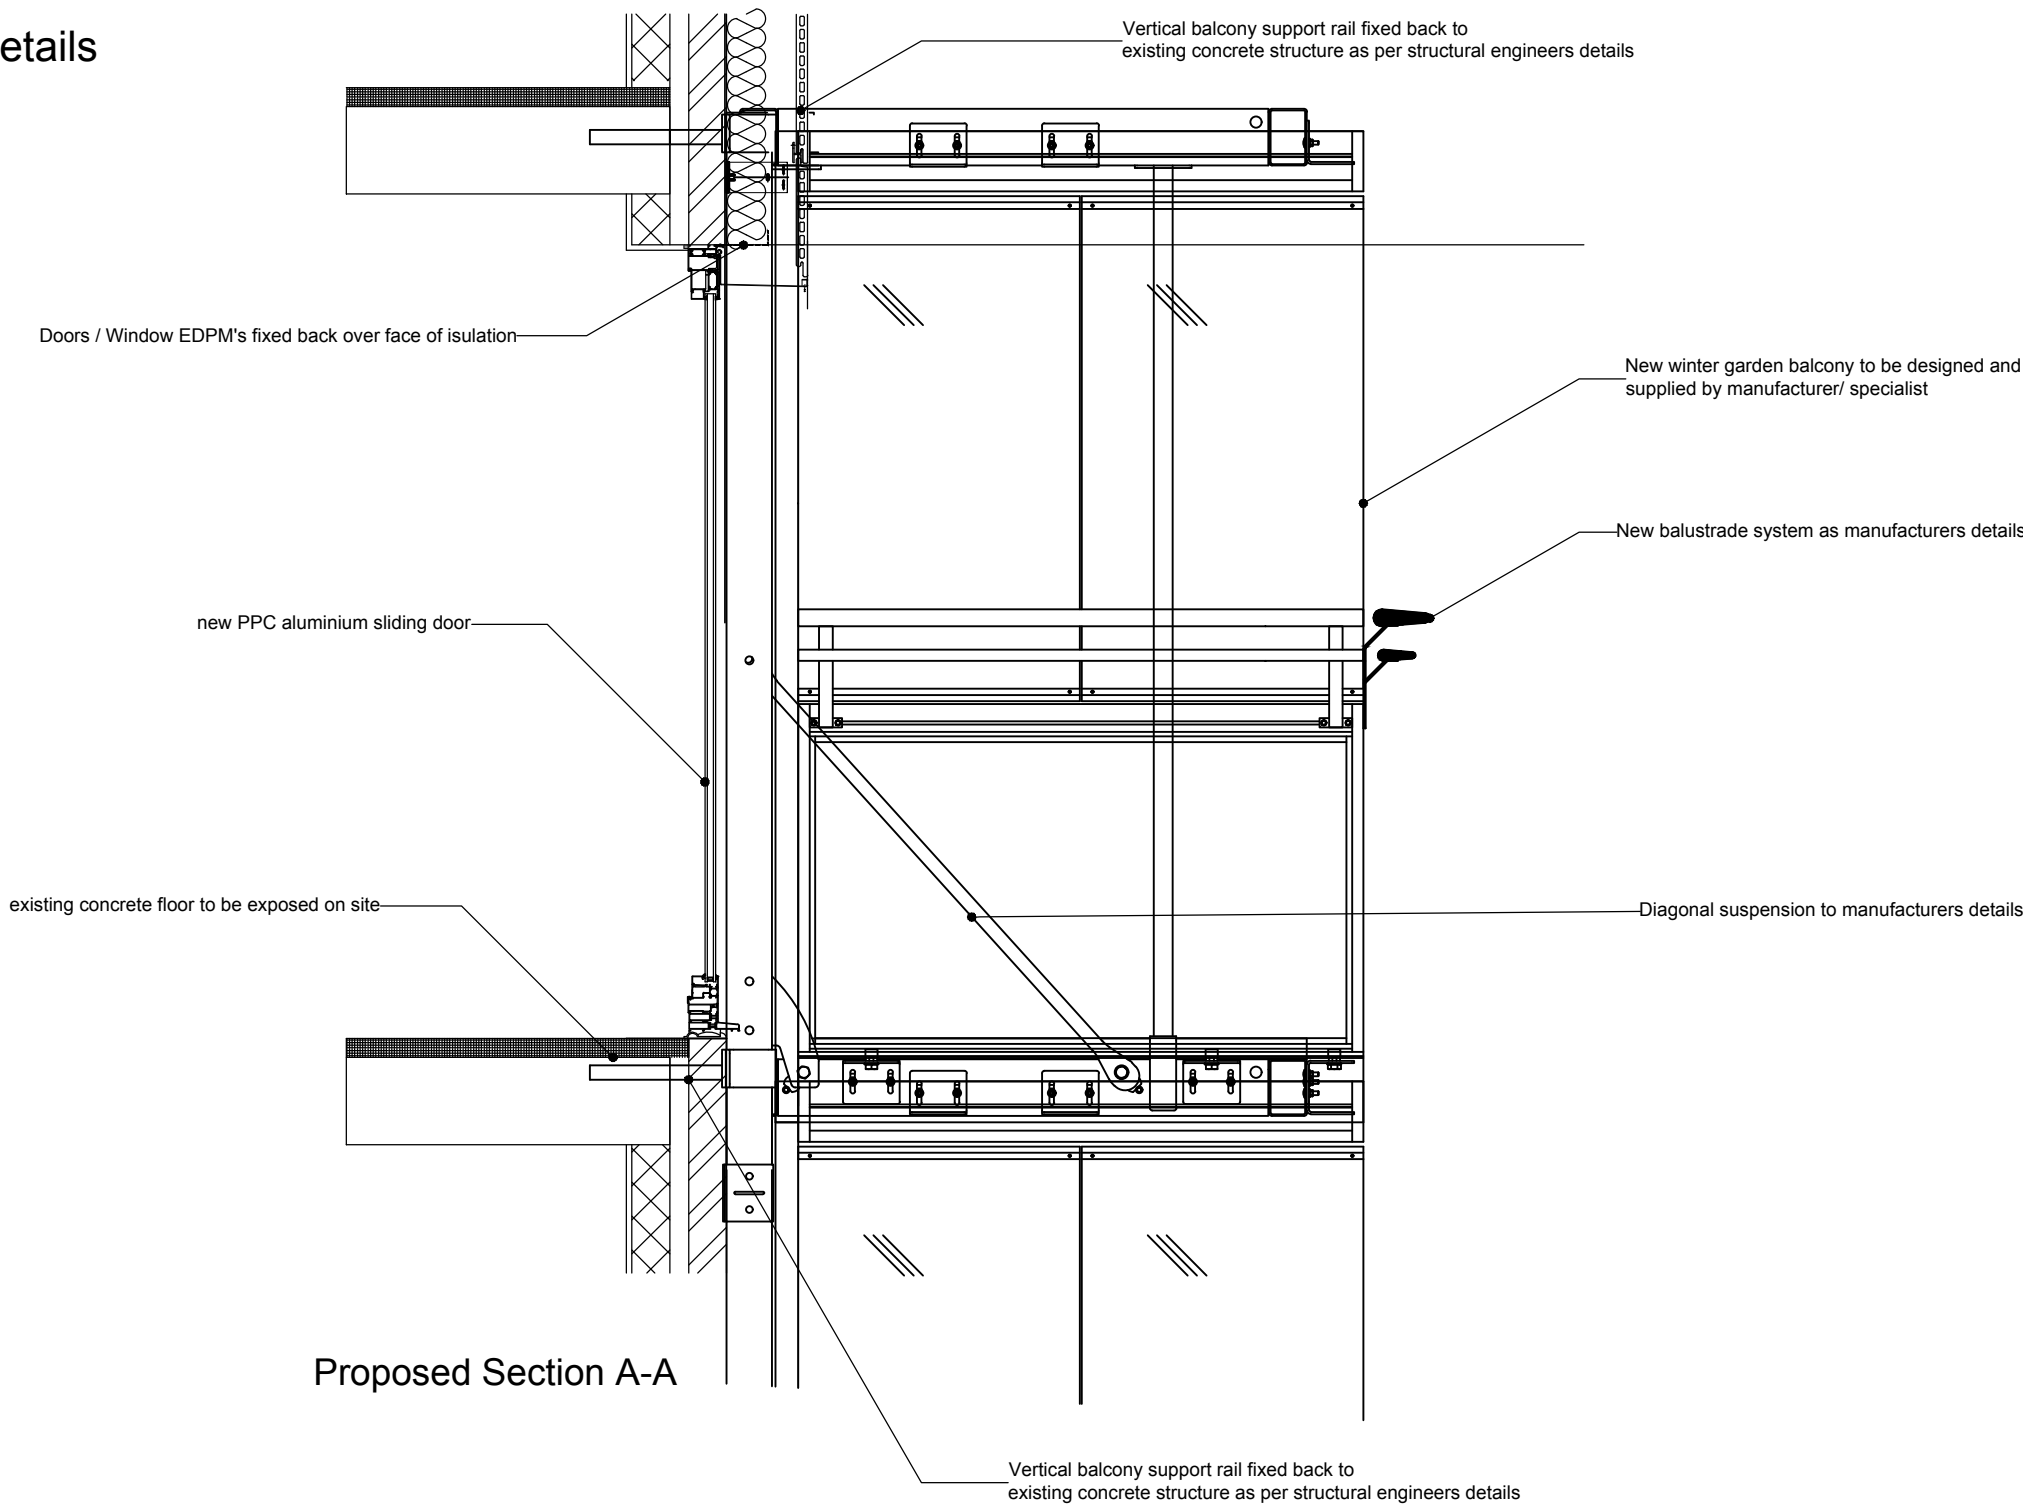

Proposed Section A-A

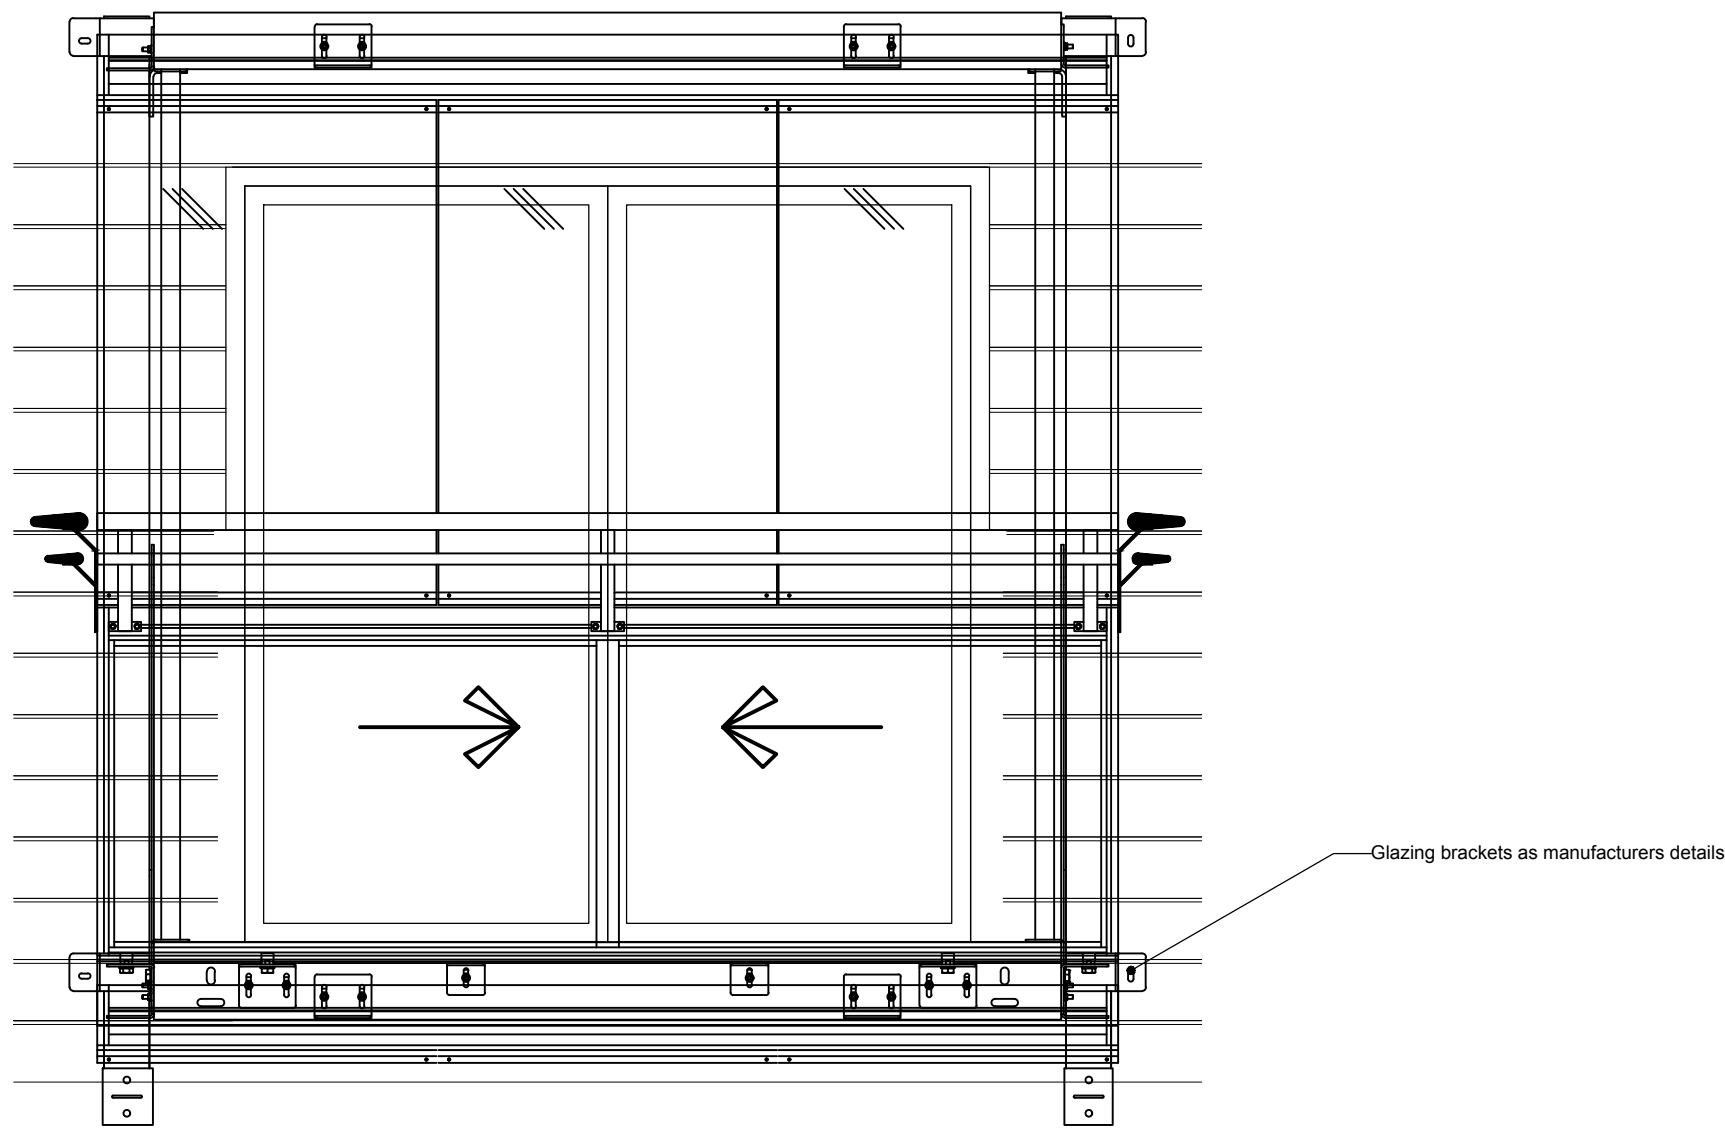

Proposed Elevation B-B

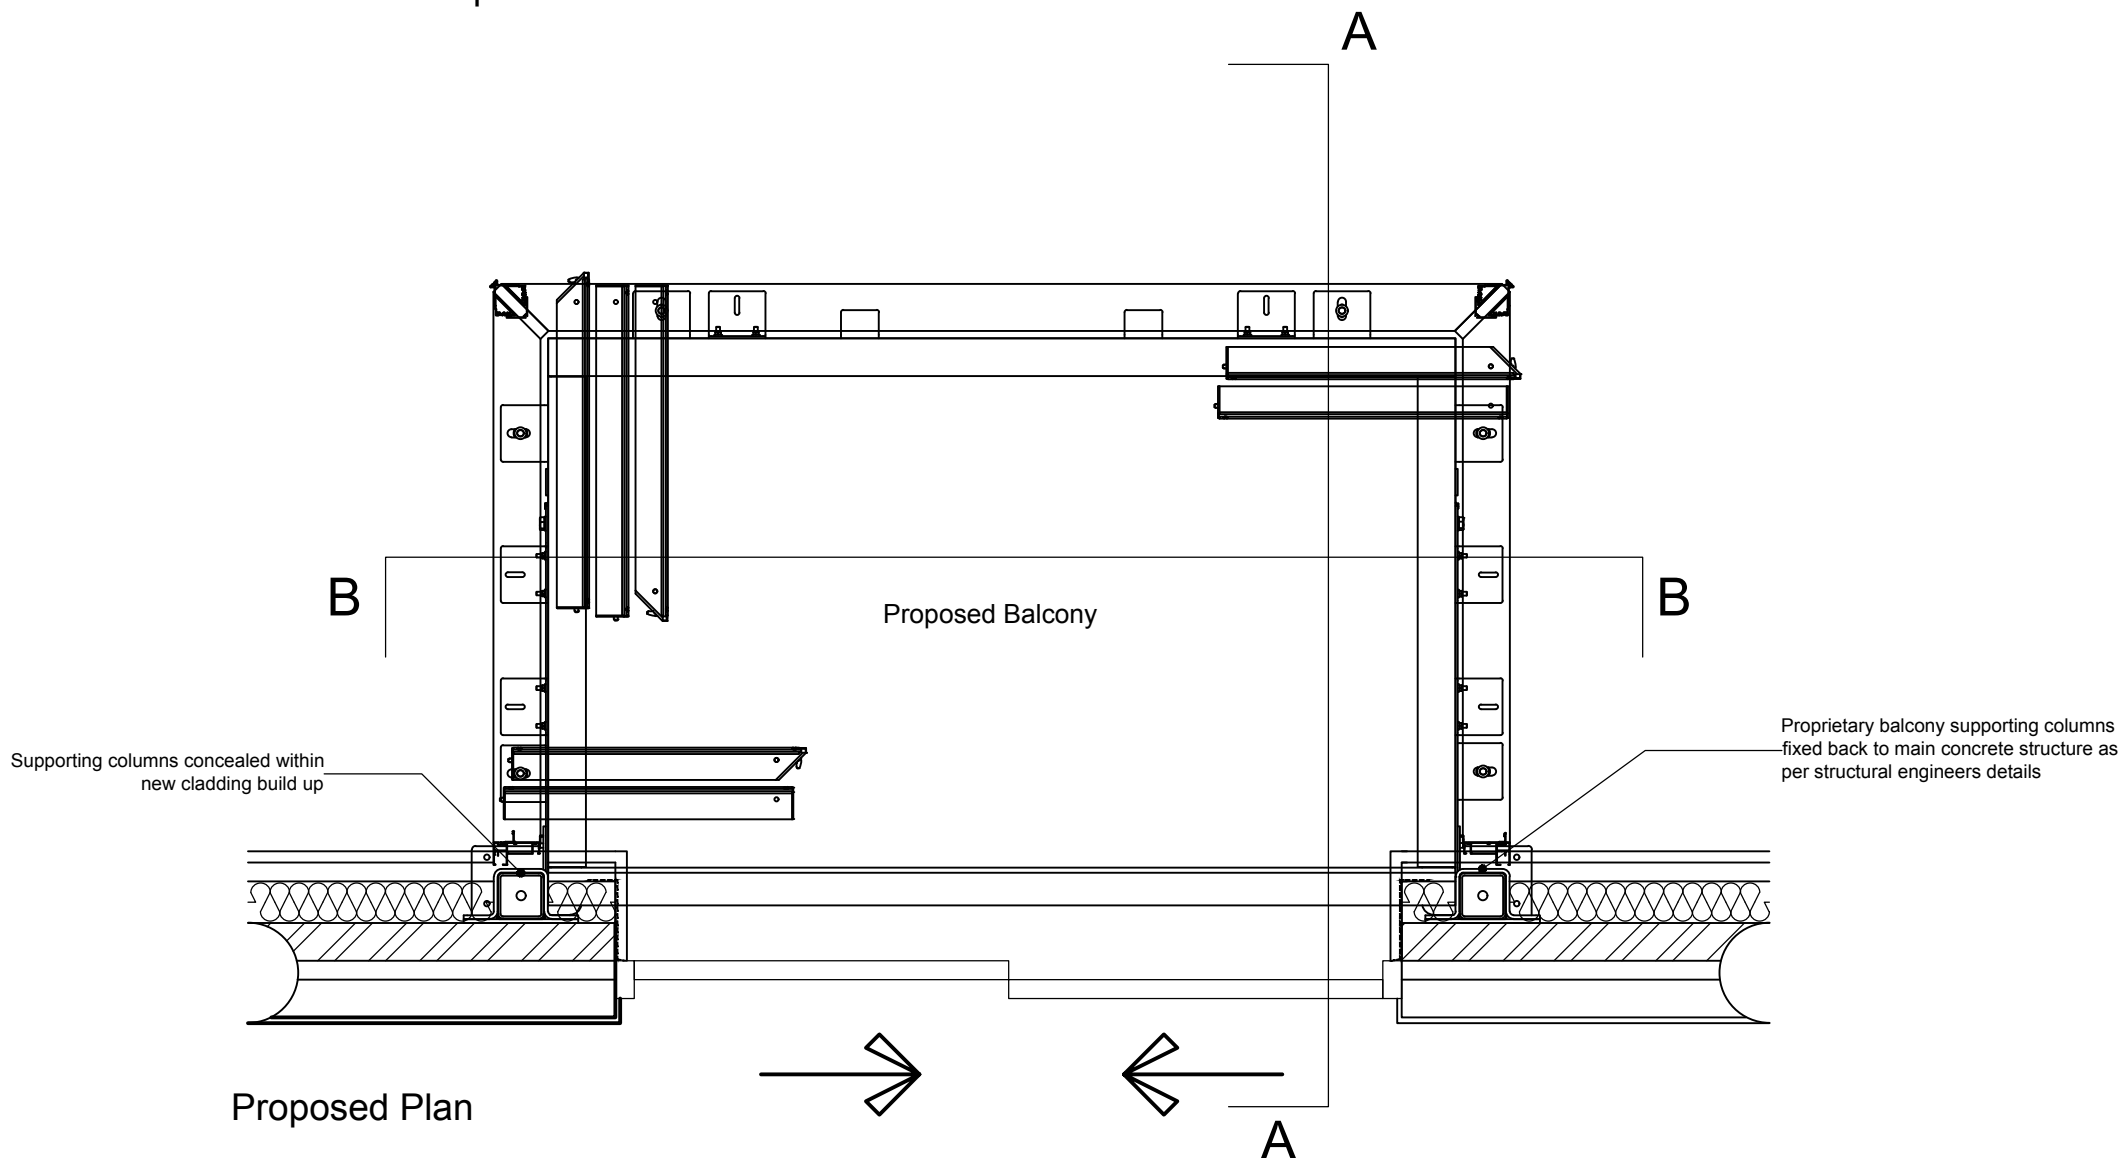

Proposed Plan

Rev	Date	Description
XX	XX:XX:XX	XXXX



Arcus Consulting LLP
Wakefield 0192 466 9000 Manchester 0161 905 3222 Cambridge 0122 325 7706
Liverpool 0151 708 1080 Newcastle 0191 272 5781 info@arcus.uk.com
www.arcus.uk.com

Client
POOLE HOUSING PARTNERSHIP

Project
PROJECT ADMIRAL POOLE

Title
DRAKE COURT COLOUR ELEVATION 2

Scale	Date	Stage
1:50	02:08:18	3
Job No	Drawing No	Rev
5131	C122	*
Drawn	Approved	
BC	XX	

This drawing is the copyright of Arcus. Contractors must check all dimensions on site. Do not scale the drawings. Only figured dimensions are to be worked to.