

NEC4


Term Maintenance Contract

Annex 32 – F110-Gully set in verge DN581359

Commercial and Procurement Team

Somerset County Council
County Hall
Taunton
TA1 4DY

commercialandprocurement@somerset.gov.uk

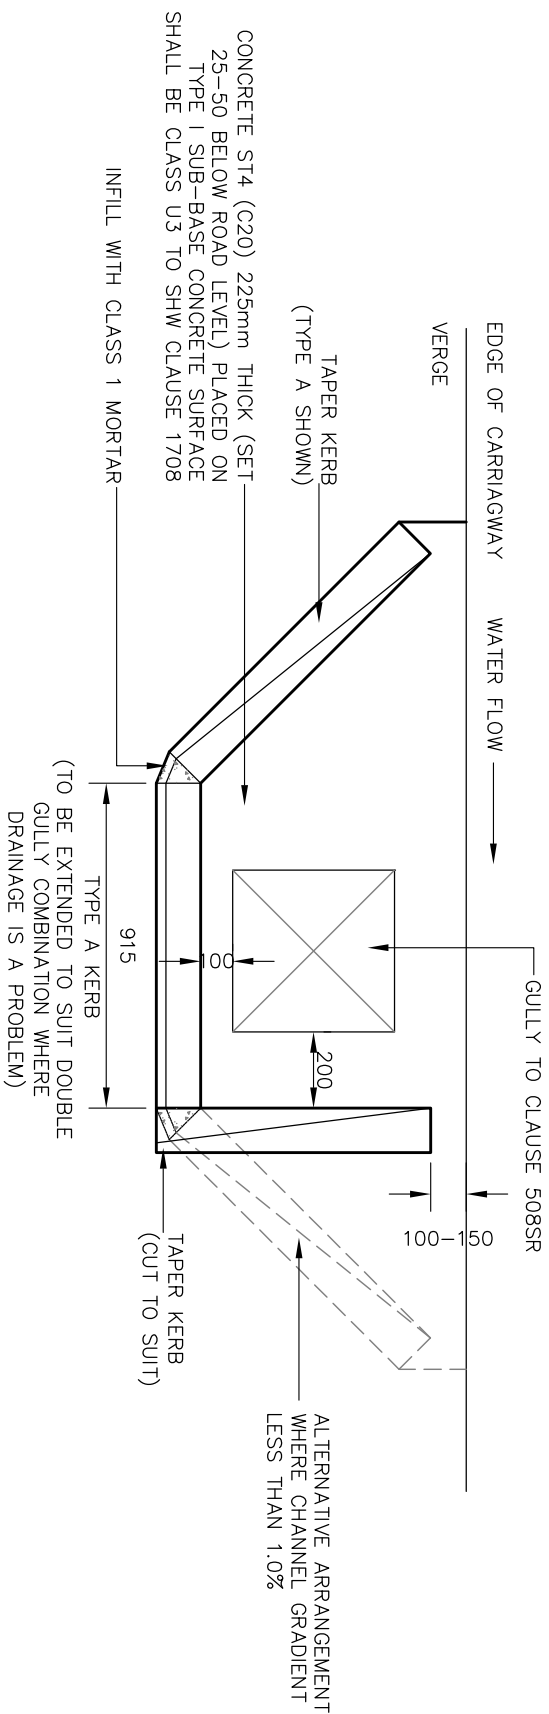

GULLY SET IN VERGE

NOTES: -

1. ALL DIMENSIONS ARE IN mm
2. PRECAST CONCRETE KERBS SHALL BE IN ACCORDANCE WITH SHW CLAUSE 1101.
3. KERBS SHALL BE PLACED IN ACCORDANCE WITH THE RELEVANT EDGE OF PAVEMENT DETAIL FOR KERBING
4. WHERE THE EDGE OF ROAD IS KERBED THE TAPER KERBS SHALL BE REPLACED BY TYPE A OR B KERBS TO SUIT
5. WHERE KERBS MEET THEY SHALL BE CUT TO FORM SUITABLE JOINTS
6. GULLY SET IN VERGE TO BE CONSTRUCTED IN ACCORDANCE WITH CLAUSE 570AR

A4

<div> <div> </div> <div> <div>SOMERSET</div> <div>County Council</div> </div> </div>		<div> <div>SOMERSET COUNTY COUNCIL</div> <div>HIGHWAYS GROUP</div> <div>COUNTY HALL, TAUNTON</div> <div>SOMERSET TA1 4DY</div> </div>		Project	<div> <div>HIGHWAY WORKS CONTRACT</div> <div>APPENDIX 0/4</div> </div>		Scale	<div>N. I. S</div>	Drawn	<div>DL</div>	CHK'D	Auth	Status	<div>P</div>
Title		GULLY SET IN VERGE		Drawing Number	F110		Date	<div>17/09/09</div>	Date		Date		Rev	<div>A</div>