


NOTES


Copyright: All rights reserved.
This drawing must not be reproduced without permission.
This drawing must not be scaled. Dimensions are in millimetres unless specified.

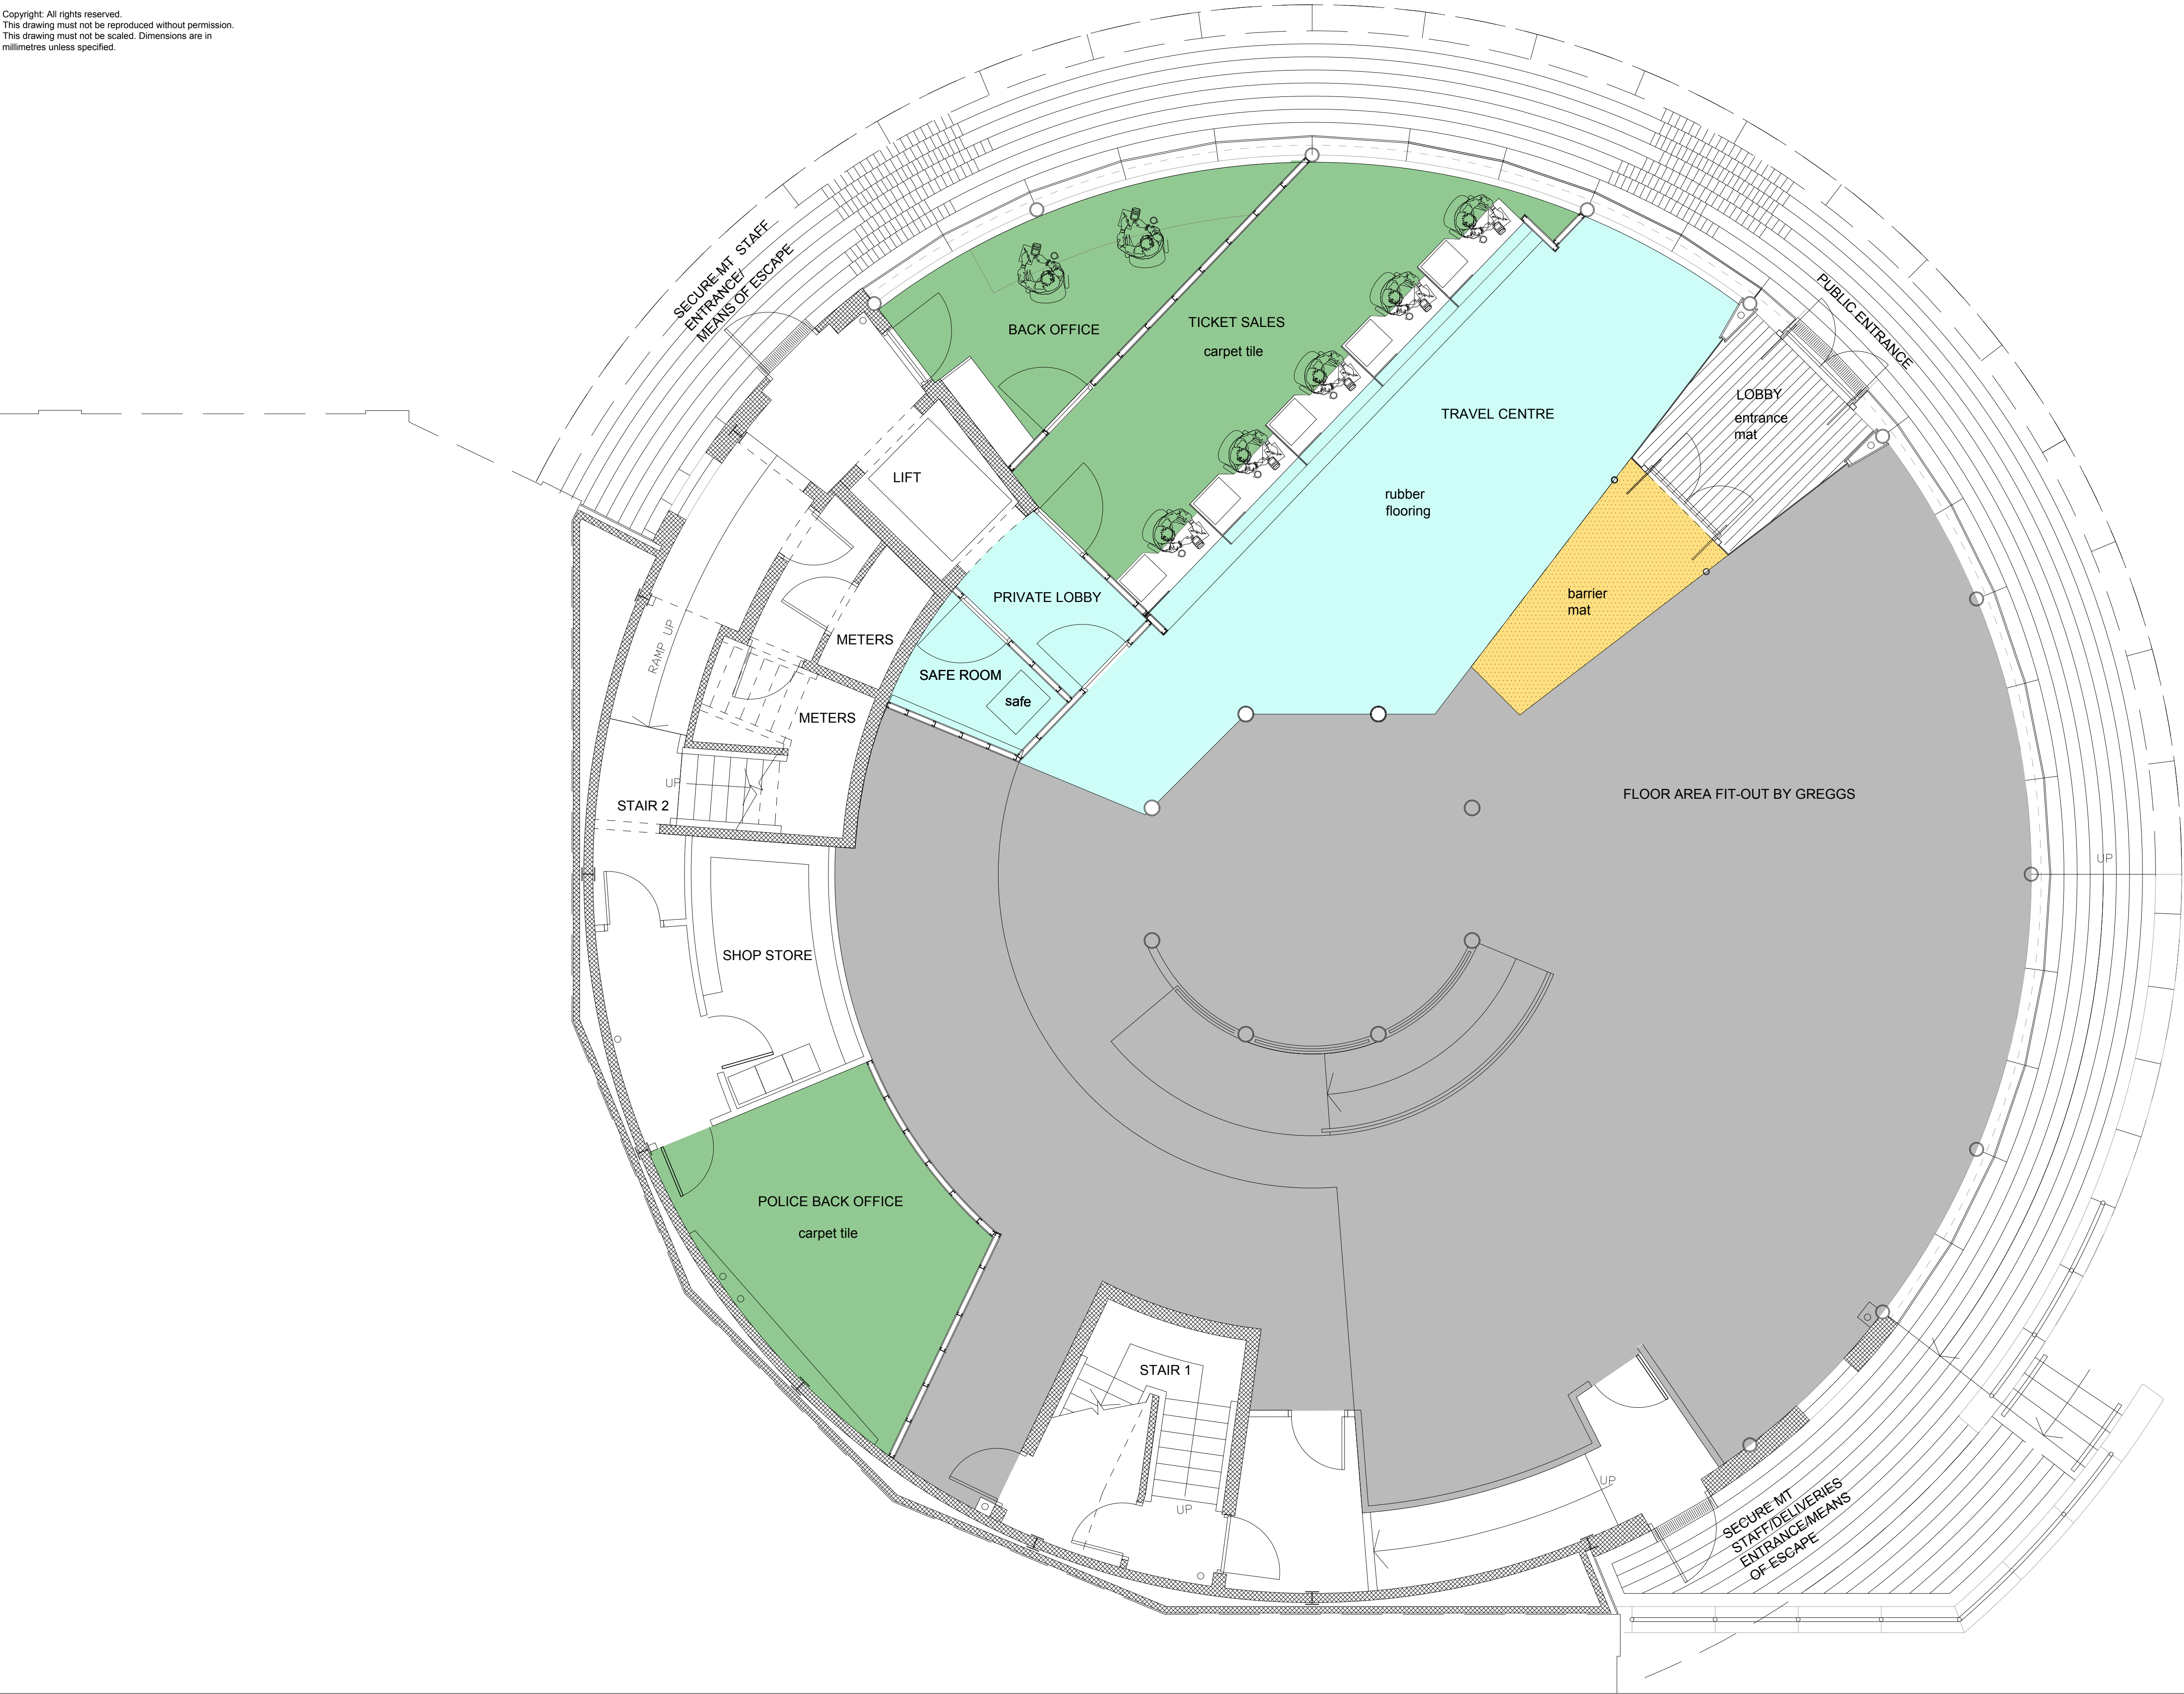

KEY TO FLOOR FINISHES

- Barrier Matting:**
Gradus Esplanade 5000HD Matting (or similar approved) suggested.
Specification to be agreed with adjacent tenant.
- Rubber Flooring:**
Noraplan Uni sheet floor covering (or similar approved).
Colour/design: to be confirmed by client. Welded seams & coved skirtings to suit environmental health officer requirements.
- Carpet Tiles:**
Interface Composure carpet tiles (or similar approved).
Colour: to be confirmed by client.
- Transition Strips:**
Allow for brushed stainless steel heavy duty transition strips by Gradus (or similar approved) where floors finishes change.
- Skirting Boards:**
Painted sw timber/MDF skirting boards to Ticket Sales Area, Back Office and Police Interview Room to match those found in Merseytravel offices.
- Existing Entrance Matting:**
Condition to be assessed for suitability of retention.

D	11.04.19	Demise line amended.	AM	MS
C	08.04.19	Separating walls removed. Rider shutter repositioned.	AM	MS
B	05.03.19	AM	MS
A	05.02.19	Ticket desk dividing panel varied to glass.	AM	MS
REV	DATE	REVISION NOTE	BY	CHECK

 

elliswilliams
ARCHITECTS

QUEENS SQUARE
GF PROPOSED FLOOR FINISHES PLAN
2115_AS(04)02
REV D
STATUS | PRELIMINARY
DRAWN BY | MS/AM
SCALE | 1:50 @ A1 / 1:100 @ A3
DATE | 24-01-19

Wellfield Chester Road Preston Brook WA7 3BA
T: +44 (0)1928 752 200 E: info@ewa.co.uk