
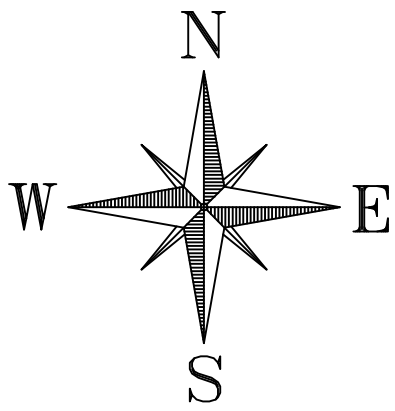


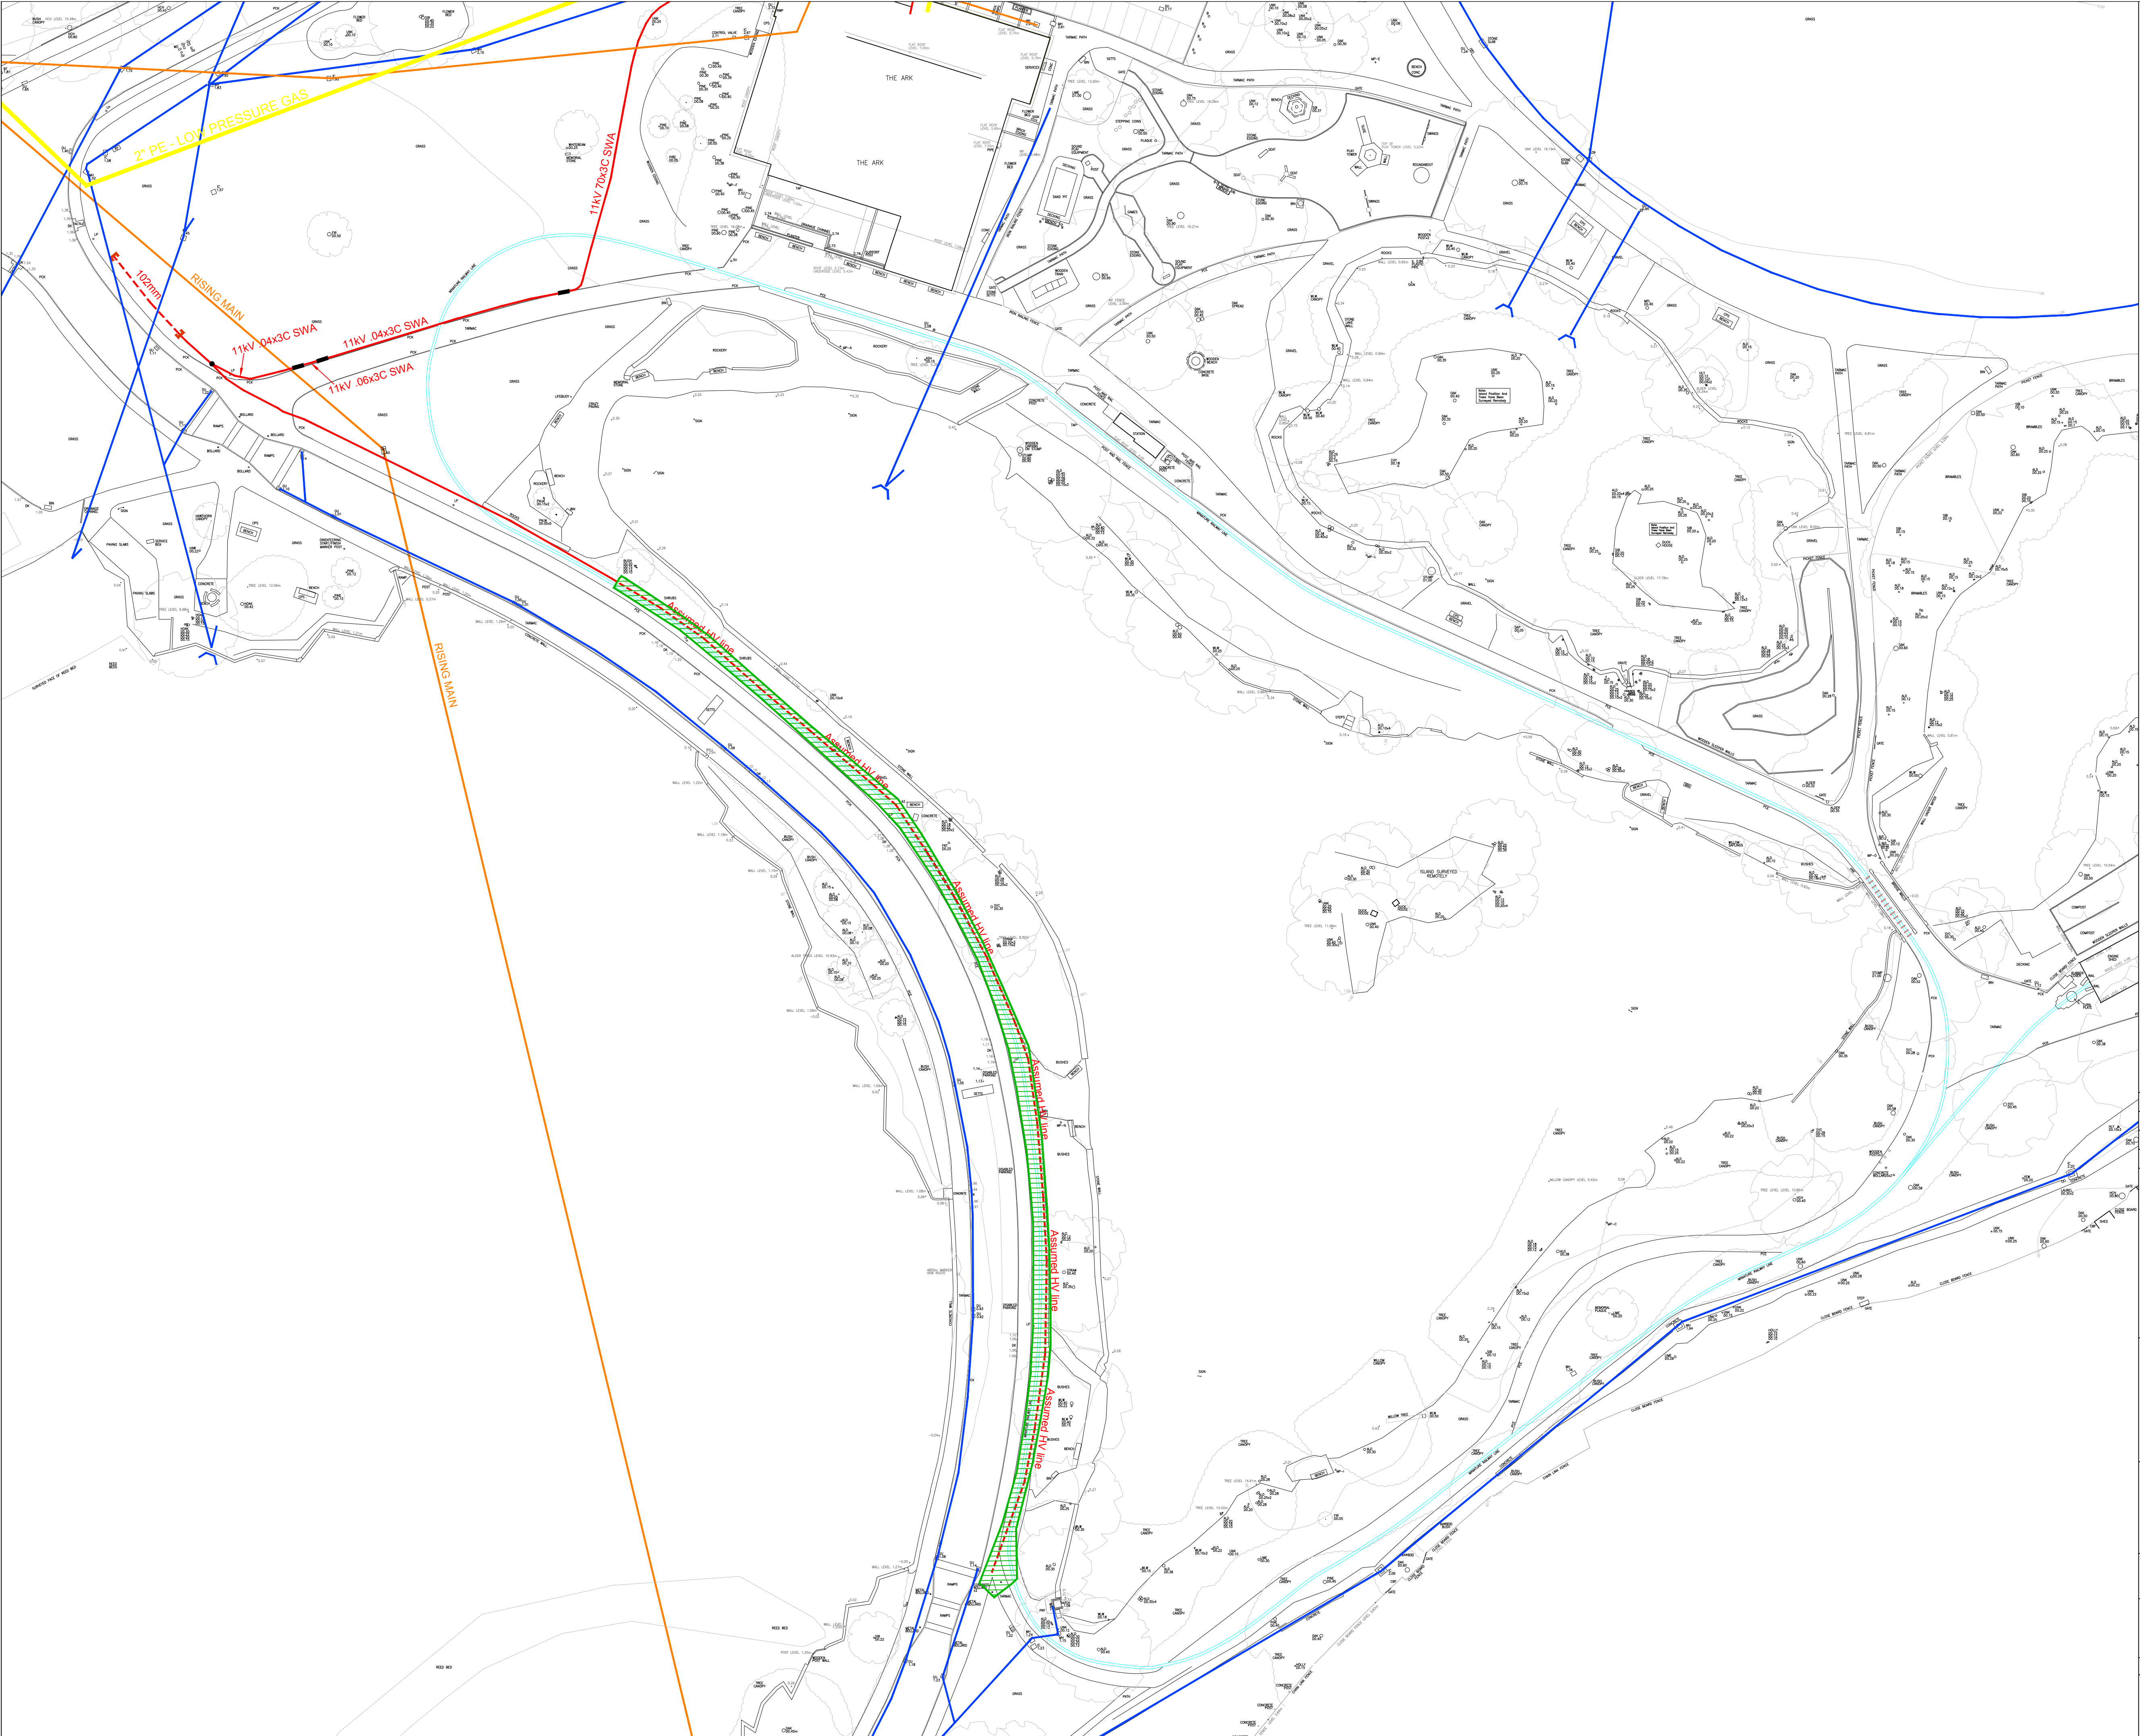

- SURFACE WATER
- FOUL WATER
- SGN GAS
- HIGH VOLTAGE ELECTRIC
- AREA WITH HIGH & LOW VOLTAGE ELECTRIC

Revisions				No.	Drawn	Date	
Borough of Poole Transportation Services L.Wait BEng, C.Eng, MICE Interim Engineering Manager				 Borough of Poole			
SCHEME							
POOLE PARK MINI RAILWAY							
TITLE							
EXISTING SERVICES							
DATE				DRAWN		CHECKED	
SEPT 2018				JC			
SCALES				SIZE		SECTION	
				A1		ENG	
DRAWING NUMBER							
SCHEME				DRAWING		VARIANT	
				100			