


# Bituminous Systems - Standard Detail

## B03A

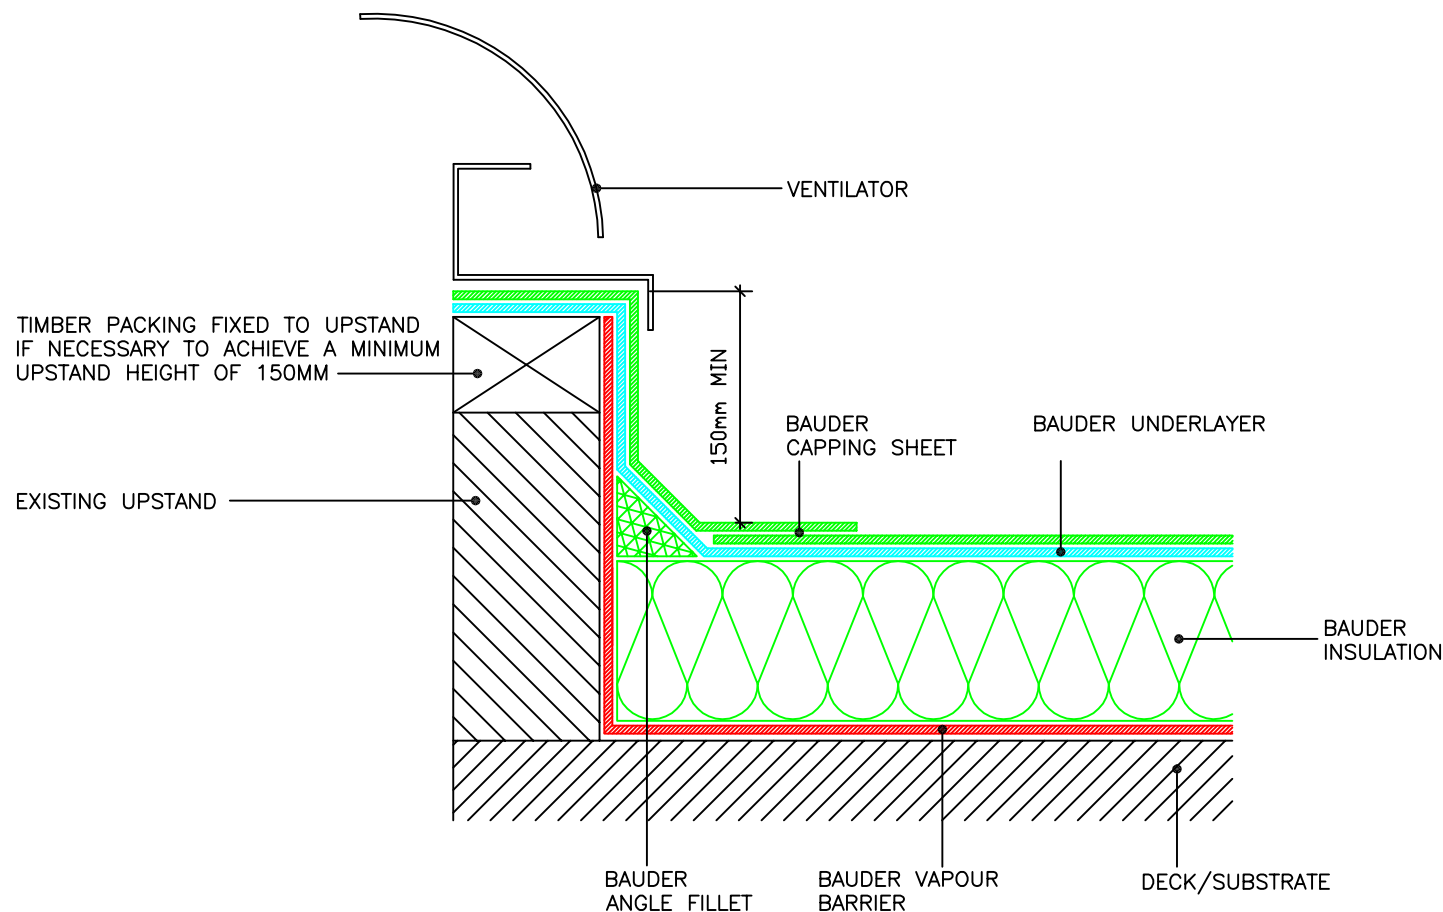

THIS IS A TYPICAL UPSTAND DETAIL WHICH CAN BE MODIFIED TO SUIT DIFFERENT STYLES OF VENTILATOR

**DETAIL TO VENTILATOR**

Issue	Date	Checked
1	5.3.07	PJF
2	28.07.09	PJF

**NOT TO SCALE**

Notes:

1. This detail is of a conceptual nature and should only be used as such.
2. This detail is suitable for the following systems:  
Bauder Total Roof System  
Bauderflex System  
System Airtech.

**BAUDER**

**UK OFFICE**

**Bauder Limited**

70 Landseer Road, Ipswich, Suffolk IP3 0DH, England.

**T:** +44 (0)1473 257671

**F:** +44 (0)1473 230761

**E:** [technical@bauder.co.uk](mailto:technical@bauder.co.uk)

[bauder.co.uk](http://bauder.co.uk)

**IRELAND OFFICE**

**Bauder Limited**

O'Duffy Centre, Cross Lane, Carrickmacross, Co. Monaghan, Ireland.

**T:** +353 (0)42 9692 333

**F:** +353 (0)42 9692 839

**E:** [technical@bauder.ie](mailto:technical@bauder.ie)

[bauder.ie](http://bauder.ie)