




D06


R05

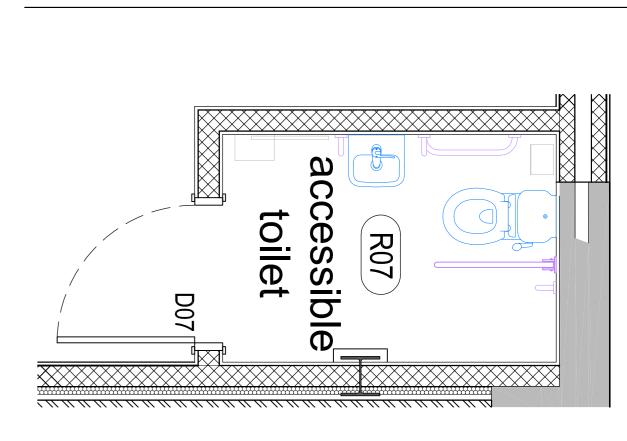

**X** 

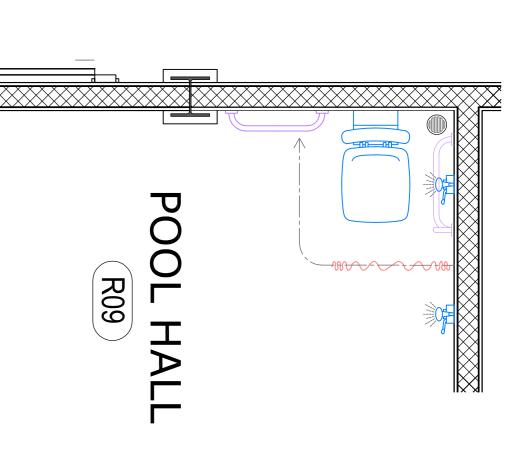

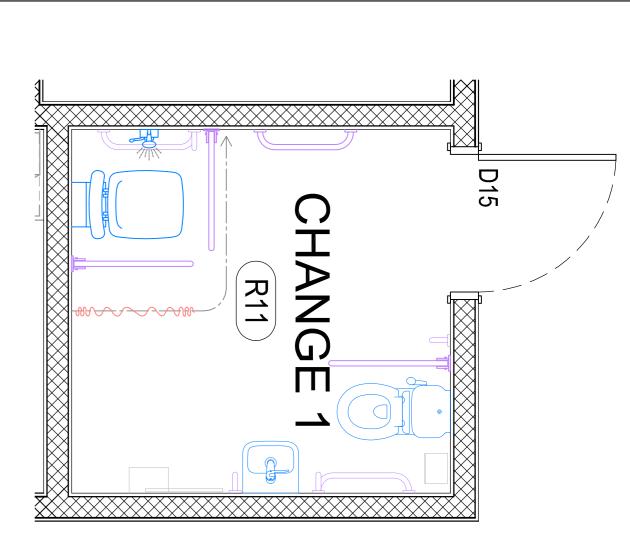

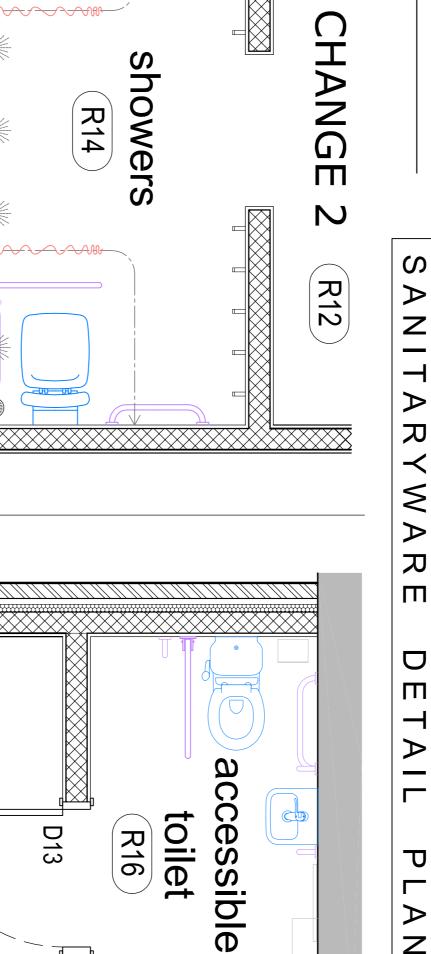

J

 $\triangleright$ 

Z

S

Scale 1:25

- 0.5

- <u>:</u>5

toilet

R16


D13


accessible


DRY

toilet

R13

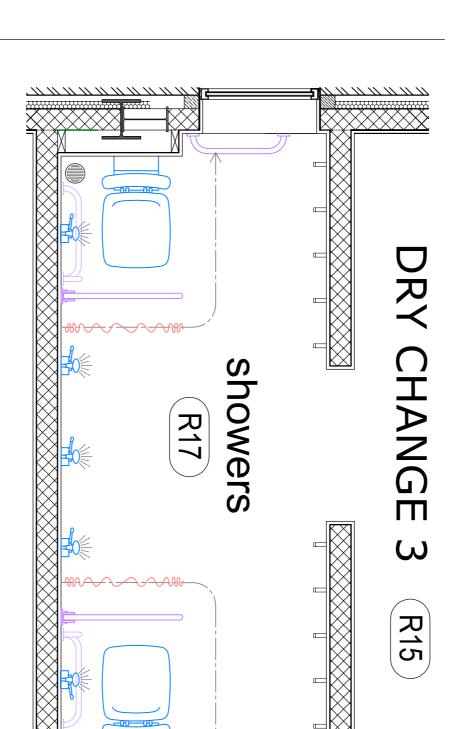

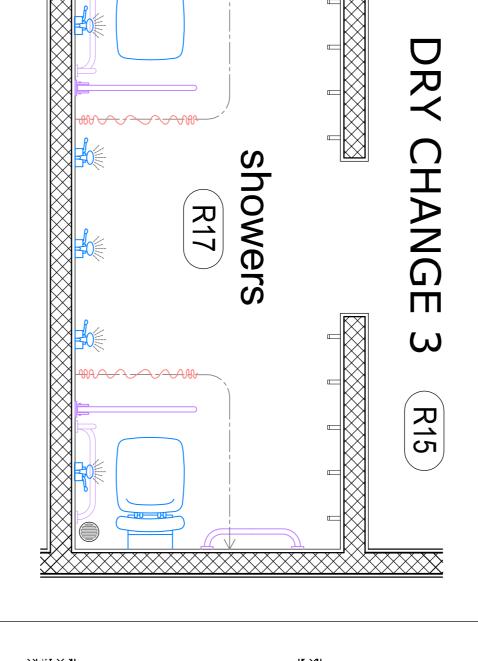

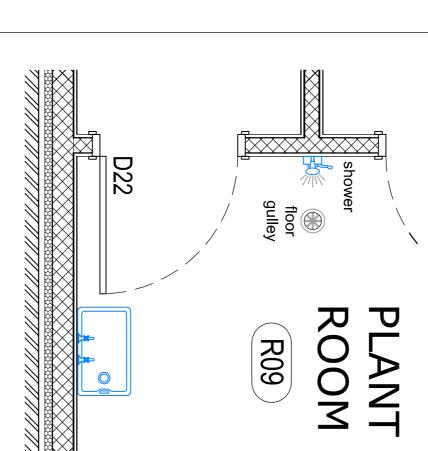

# 1No. close coupled WC & cistern - ref: S3054(01)Armitage Shanks Contour 21 close coupled raised height WC pan, 75mm with floor fixing kit, horizontal outlet. WC seat - ref: S4065(01) Contour 21 seat with cover, top fixing hinges Flushing arrangement - ref: S3654(01) Contour 21 close coupled delay fill, syphon cistern & cover, 4.5 litre, single flush, side inlet and internal overflow, Pan connector - ref: S4300 Panekta, to convert horizontal outlet to S or turned P trap. Cistern - ref: S3654 Contour 21 close coupled with secure cover, 4.5 litre, with Free-flo syphon, bottom supply Microvalve HP/ LP ballvalve with Whisperflo refill unit, internal overflow, close coupling fitment. Operation - ref: S4420 Spatula type reversible side lever assembly. 1No. Handrinse Washbasin - ref: E8936(01) Armitage Shanks Sandringham 21 45cm Handrinse washbasin, two tapholes, with overflow and chainstay hole. Taps - ref: S7096 (AA) Sandringham 21 washbasin 1/2"pillar taps, lever handles Waste - ref: S8733(AA) 1¼" brass anti theft swivel plug waste, 80mm slotted tail Trap - ref: S8910(67) Trap 1¼" plastic bottle, 75mm seal, multi-purpose outlet

ref: S6454 Contour 21 grab rail, straight 600 mm long x 35 mm diam ref: S6452 Contour 21 grab rail, straight 450 mm long x 35 mm diam ref: S6467 Contour 21 hinged support rail, 800 x 35 mm O.D; ref: S6468 Tollet roll holder for Contour 21 hinged arm rail; and ref: S9137 Concealed bracket with clamps and centre waste support t

## GENERAL ACCESSORIES:

TOILET PAPER HOLDER

Manufacturer and reference: Venesta Washroom Systems, Jumbo White Metroll holder ref. 0302002, suitable for 10" Midi (305mm) jumbo toilet rolls. Material/finish: White powder coated steel.

SOAP DISPENSER (to washbasin)

Manufacturer and reference: Armitage Venesta Washroom Systems, White Plastic Soap Dispenser with hand push operation with 800ml removab reservoir. Material/finish: White plastic.

IND SANITIZER
Inufacturer and reference: Armitage Ver

To meet all Doc M Building Regulations /BS8300 compliant.
Armitage Shanks Doc M pack, (specifically designed to latest recommendations which call for the tap to be positioned more conveniently on the side of the basin closest to the seated user. These packs have a left hand or right hand single taphole basin specific to that need. Taps have copper tails as these are preferred in many applications. TMV3 approved basin mixer to help prevent scalding with integral thermostat to reduce legionella risk).

TOILET PACK - Type 2 - Doc M Unisex Accessible Toilet

ELECTRICAL HAND DRIER

Manufacturer and reference: Venesta Was

0302005 with 2.8kw heater element:

Material/finish: Die cast aluminium, white

PAPER TOWEL DISPENSER

Change 1

R11

Type 2

<

<

Accessible Toilet

R13

Type 2

<

<

<

<

<

Type 1

<

<

<

<

<

Types 1 + 2

Hydrotherapy Pool

R09

Accessible Toilet

R07

Type 2

<

<

<

<

Type 1

<

<

<

<u>ype 1</u> - Supply and fix mirror to comply with building regs doc M, with polished dges, ready drilled holes, copper backed and 6mm float glass size 355 wide x 457mm leep (fixed at a height of 1600mm AFFL to top edge of mirror) to be fixed above wash and basins. ured by Laidlaw Archi

SHOWER PACK - Doc M Shower Room Pack

S6984(AC) Doc M Standard low level left or right hand corner pack, WC with cer box low level cistern, grab rails, hinged support rail with toilet roll holder, seat cover with retaining buffers (in Blue) sh hand rinse basin with lever operated thermostatic mixer, plastic strainer waste, tic bottle trap, concealed hangers.

60cm grab rails, 45cm grab rail, back rest rail and cushion support, hinged arm port and semi-recessed toilet roll holder.

To meet all Doc M Building Regulations /BS8300 compliant.

Product reference: S6960 Shower room pack with folding shower seat and back support in grey, three grab rails, two hinged rails and a Multi System 450 mm handrail, lever operated thermostatic mixer for concealed supplies, Multi System handset holder, handset and hose, fixed short projection shower head, lever operated diverter and 1200 x 1200 mm shower curtain, with angle rail and clothes hook Grab rail colour: Blue.

WC - ref: S3054 Contour 21 close coupled raised height WC pan with floor fixing kit, horizontal outlet.

Cistern - ref: S3654 Contour 21 close coupled cistern and secure cover, 4.5 litre, with freeflo syphon, bottom supply Microvalve HP/LP ballvalve with Whisperflo refill unit, internal overflow, close coupling fitment and ref: S4420 Spatula type reversible side lever assembly.

Seat - ref: S4066 Contour 21 seat no cover, top fixing hinges and retaining buffers. Washbasin - ref: S2311 Portman 21 washbasin 500 mm, central taphole with overflow, no chain stay hole.

Taps - ref: A4131 Contour 21 TMV3 (TP6) lever action thermostatic sequential basin mixer tap, flexible tails.

Waste - ref: S8933 1¼" anti theft swivel plug waste, 80 mm slotted tail.

Trap - ref: S8910 (TR1/P) 1¼" plastic bottle trap with 75 mm seal.

Provide and fix above belfast sink 4No. courses of 152 x 152 x 5.5 mm plain white glazed wall tiles with appropriate edging strips as NBS M40/110A. Preparation: as clause 380. Joint width: 2 mm

TOILET PACK - Type 1 - Unisex Toilet

D16

Staff Change 2

R02

Type 1

Accessible Toilet

R05

Type 2

Staff Ch

R01

Type 1

LOC/ ROOI

ATION / OM TYPE

ROOM REF

TOILET PACK

SHOWER PACK

BELFAST SINK

TOILET PAPER HOLDER

SOAP DISPENSER

HAND SANITIZER

PAPER TOWEL DISPENSER

ELECTRICAL HAND DRIER

MIRROR

Types 1 + 2

Types 1 + 2

Type 1

CCES

S

ORIES

D

Z | |

 $\triangleright$ 

R Y W

 $\triangleright$ 

刀

Ш

S

C

I

Ш

 $\subset$ 

Ш

rer and reference: Venesta Washroom Systeref. 0302020

2 - Supply and fix mirror to comply with building regs doc M, with polished s, ready drilled holes, copper backed and 6mm float glass size 700mm wide x mm deep (fixed at a height of 1600mm AFFL to the top edge & 600mm AFFL to medge of mirror) to be fixed on wall positioned as agreed.

Chemical Store 2

R23

× 2

× 2

Showers (change 1)

R17

Accessible Toilet

R16

Type

Showers (change 2)

R14

× 2

BELFAST SINK:

# Armitage Shanks Ifast Traditional F

Taps - ref: S7205(AA)Nimbus  $\frac{1}{2}$ " inclined bib taps, H&C Waste - ref: S8769 -  $1\frac{1}{2}$ " slotted waste, chain and plug, screw Ancillary items - S9101(01)Domex screws Support Legs - ref: S9250 leg 650mm stainless steel with screally bearer, 405mm overall, 355mm stud (pair)

## SANITARYWARE FITTINGS

Manufacturer: Armitage Shanks, web: www.thebluebook.co.uk or www.idealspec.co.uk unless otherwise stated Finish Key: 01 White, 36 Blue, 67 Self colour AA Chrome Plated AC White Finish Accessible fixtures & fittings: Armitage Shanks 'Document M Plus Pack' in white with blue easy grab rails and hinged arm support, including blue seat. If not included in pack, 45mm blue easy grab rail for back of door to be added. Height and arrangemer of fittings in a disabled WC to comply with Diagrams 18 & 19, and as appropriate Diagram 20 of Part M of the Building Regulations.

Waste pipework generally to comprise 100mm soil pipes from WC outlets connected to existing drainage including vent at head of drain run, minimum 32mm dia pipework from washbasins and minimum 40mm dia pipework from sinks.

### Type GENERAL NOTES

ED TO VISIT THE SITE PRIOR TO LL LOCAL CONDITIONS & FECT THE EXECUTION OF THE STROM FAILURE TO DO SO WILL

DRAWING TITLE:

EAD IN CONJUNCTION WITH ALL JLES & SPECIFICATIONS RELATING TED TO THE CONTRACT

as

noted @

A<sub>1</sub>

ALL WORKMANSHIP AND MATERIALS TO COMPLY WITH BUILDING REGULATIONS, BRITISH STANDARDS, CODES OF PRACTICE, MANUFACTURERS
INSTRUCTIONS, AGREMENT CERTIFICATES ETC.ALL MATERIALS SHALL BE SUITABLE FOR PURPOSE. THE CONTRACTOR IS TO MAKE DISTURBED. IECK ALL DIMENSIONS ON SITE )RKS OR ORDERING ANY OFF DRAWINGS.

Tender ]	Issue
This design/document has been prepared by Bury MBC Architectural Services. It should not, without prior permission, be used for any use o than the use originally intended.	by Bury MBC Architectural nission, be used for any use c
Department For Resources & Regulation	
Architectural Services	COUNCIL
3 Knowsley Place, Duke Street	<i>Tel:</i> 0161 253 6989 <i>Fax:</i> 0161 253 6193

PROJECT TITLE:
ELMS BANK SPECIALIST ARTS COLLEGE
RIPON AVENUE, WHITEFIELD. M45 8PJ
HYDROTHERAPY POOL & CHANGING

	CHECKED BY: D 1\/	DRAWN BY:	S,
7	DIV	NB	NITAR AND
1/10	DATE: 1 /1 O	DATE: 1/18	SANITARYWARE DETAILS AND SCHEDULE
DATE OF ISSUE		ISSUE NUMBER	TAILS

Ш 7301  $\triangleright$  $\omega$ 

THE CONTRACTOR TO COMPLY WITH CDM REGULATIONS AND HEALTH AND SAFETY REQUIREMENTS WHERE APPROPRIATE.