


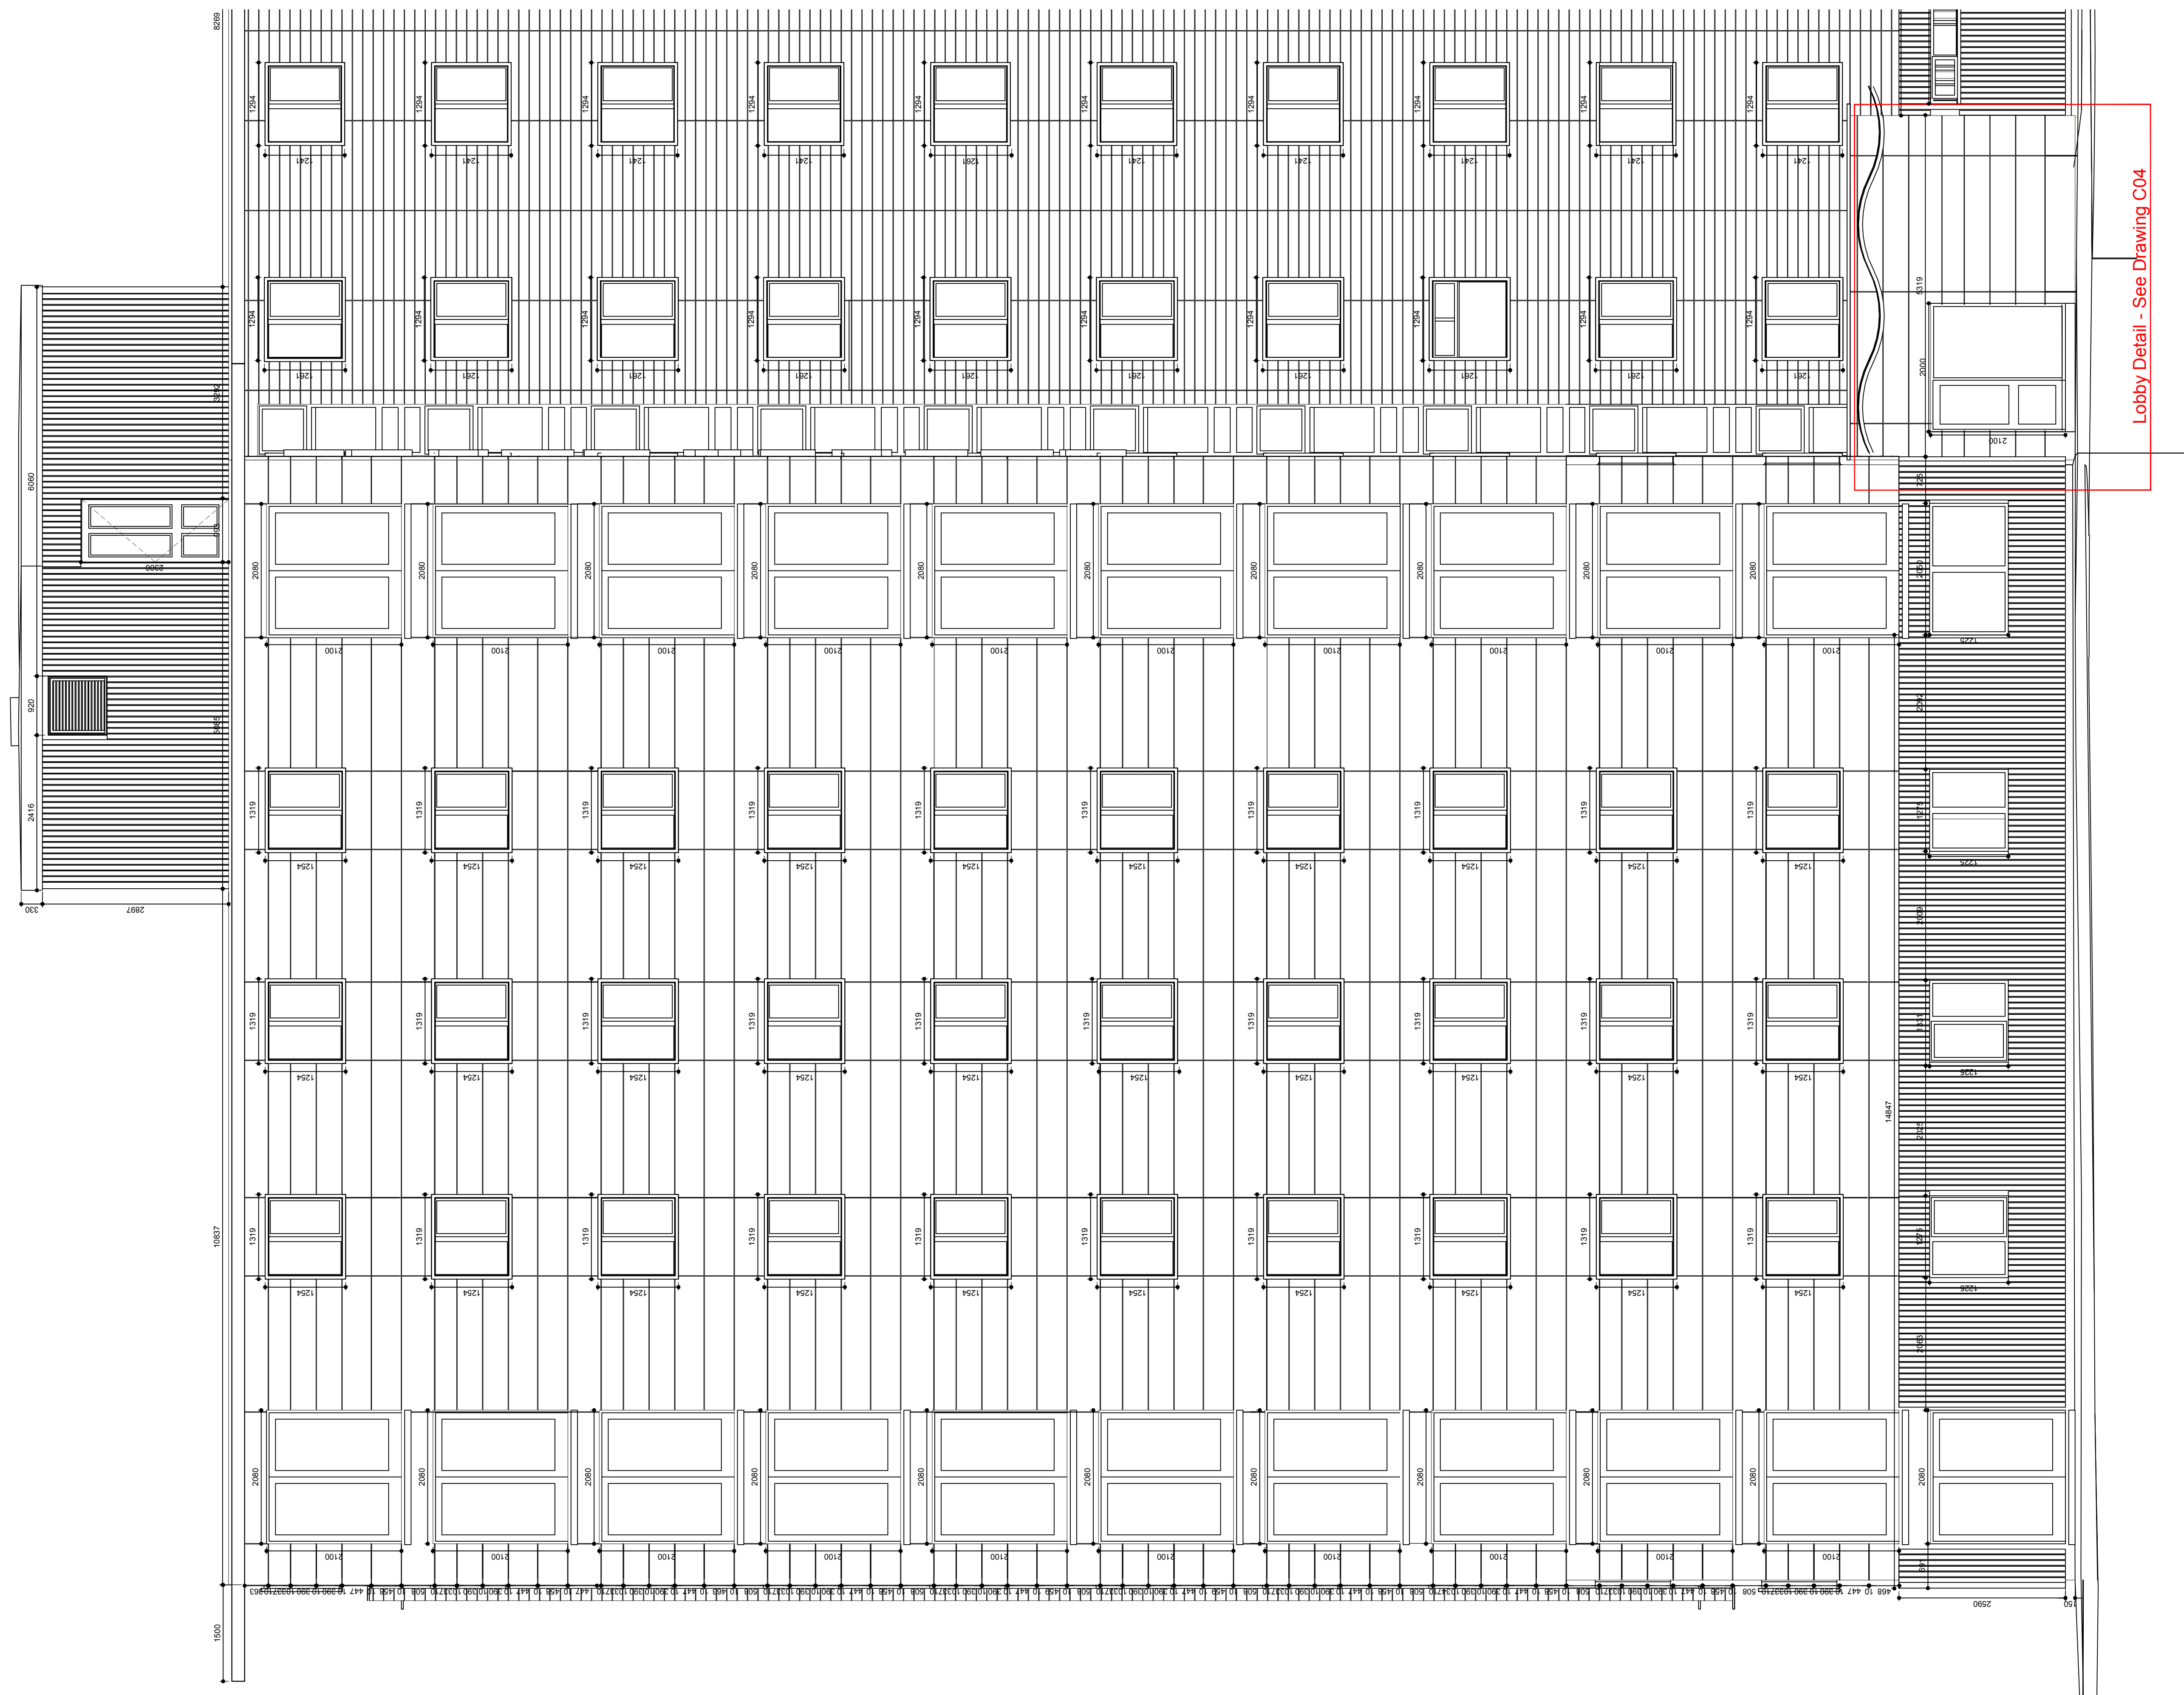

Lobby Detail - See Drawing C04



Arcus Consulting LLP
 Wakefield 0192 466 9000 Manchester 0161 905 3222 Cambridge 0122 325 7706
 Liverpool 0151 708 1080 Newcastle 0191 272 5781 info@arcus.uk.com
www.arcus.uk.com

Client
POOLE HOUSING PARTNERSHIP

Project
PROJECT ADMIRAL
POOLE

Title
RODNEY COURT
ELEVATION 1 SETTING OUT SHEET 1

Scale 1:50	Date 02:08:18	Stage 3
Job No 5131	Drawing No C401	Rev *
Drawn BC	Approved XX	

This drawing is the copyright of Arcus. Contractors must check all dimensions on site. Do not scale the drawings. Only figured dimensions are to be worked to.