


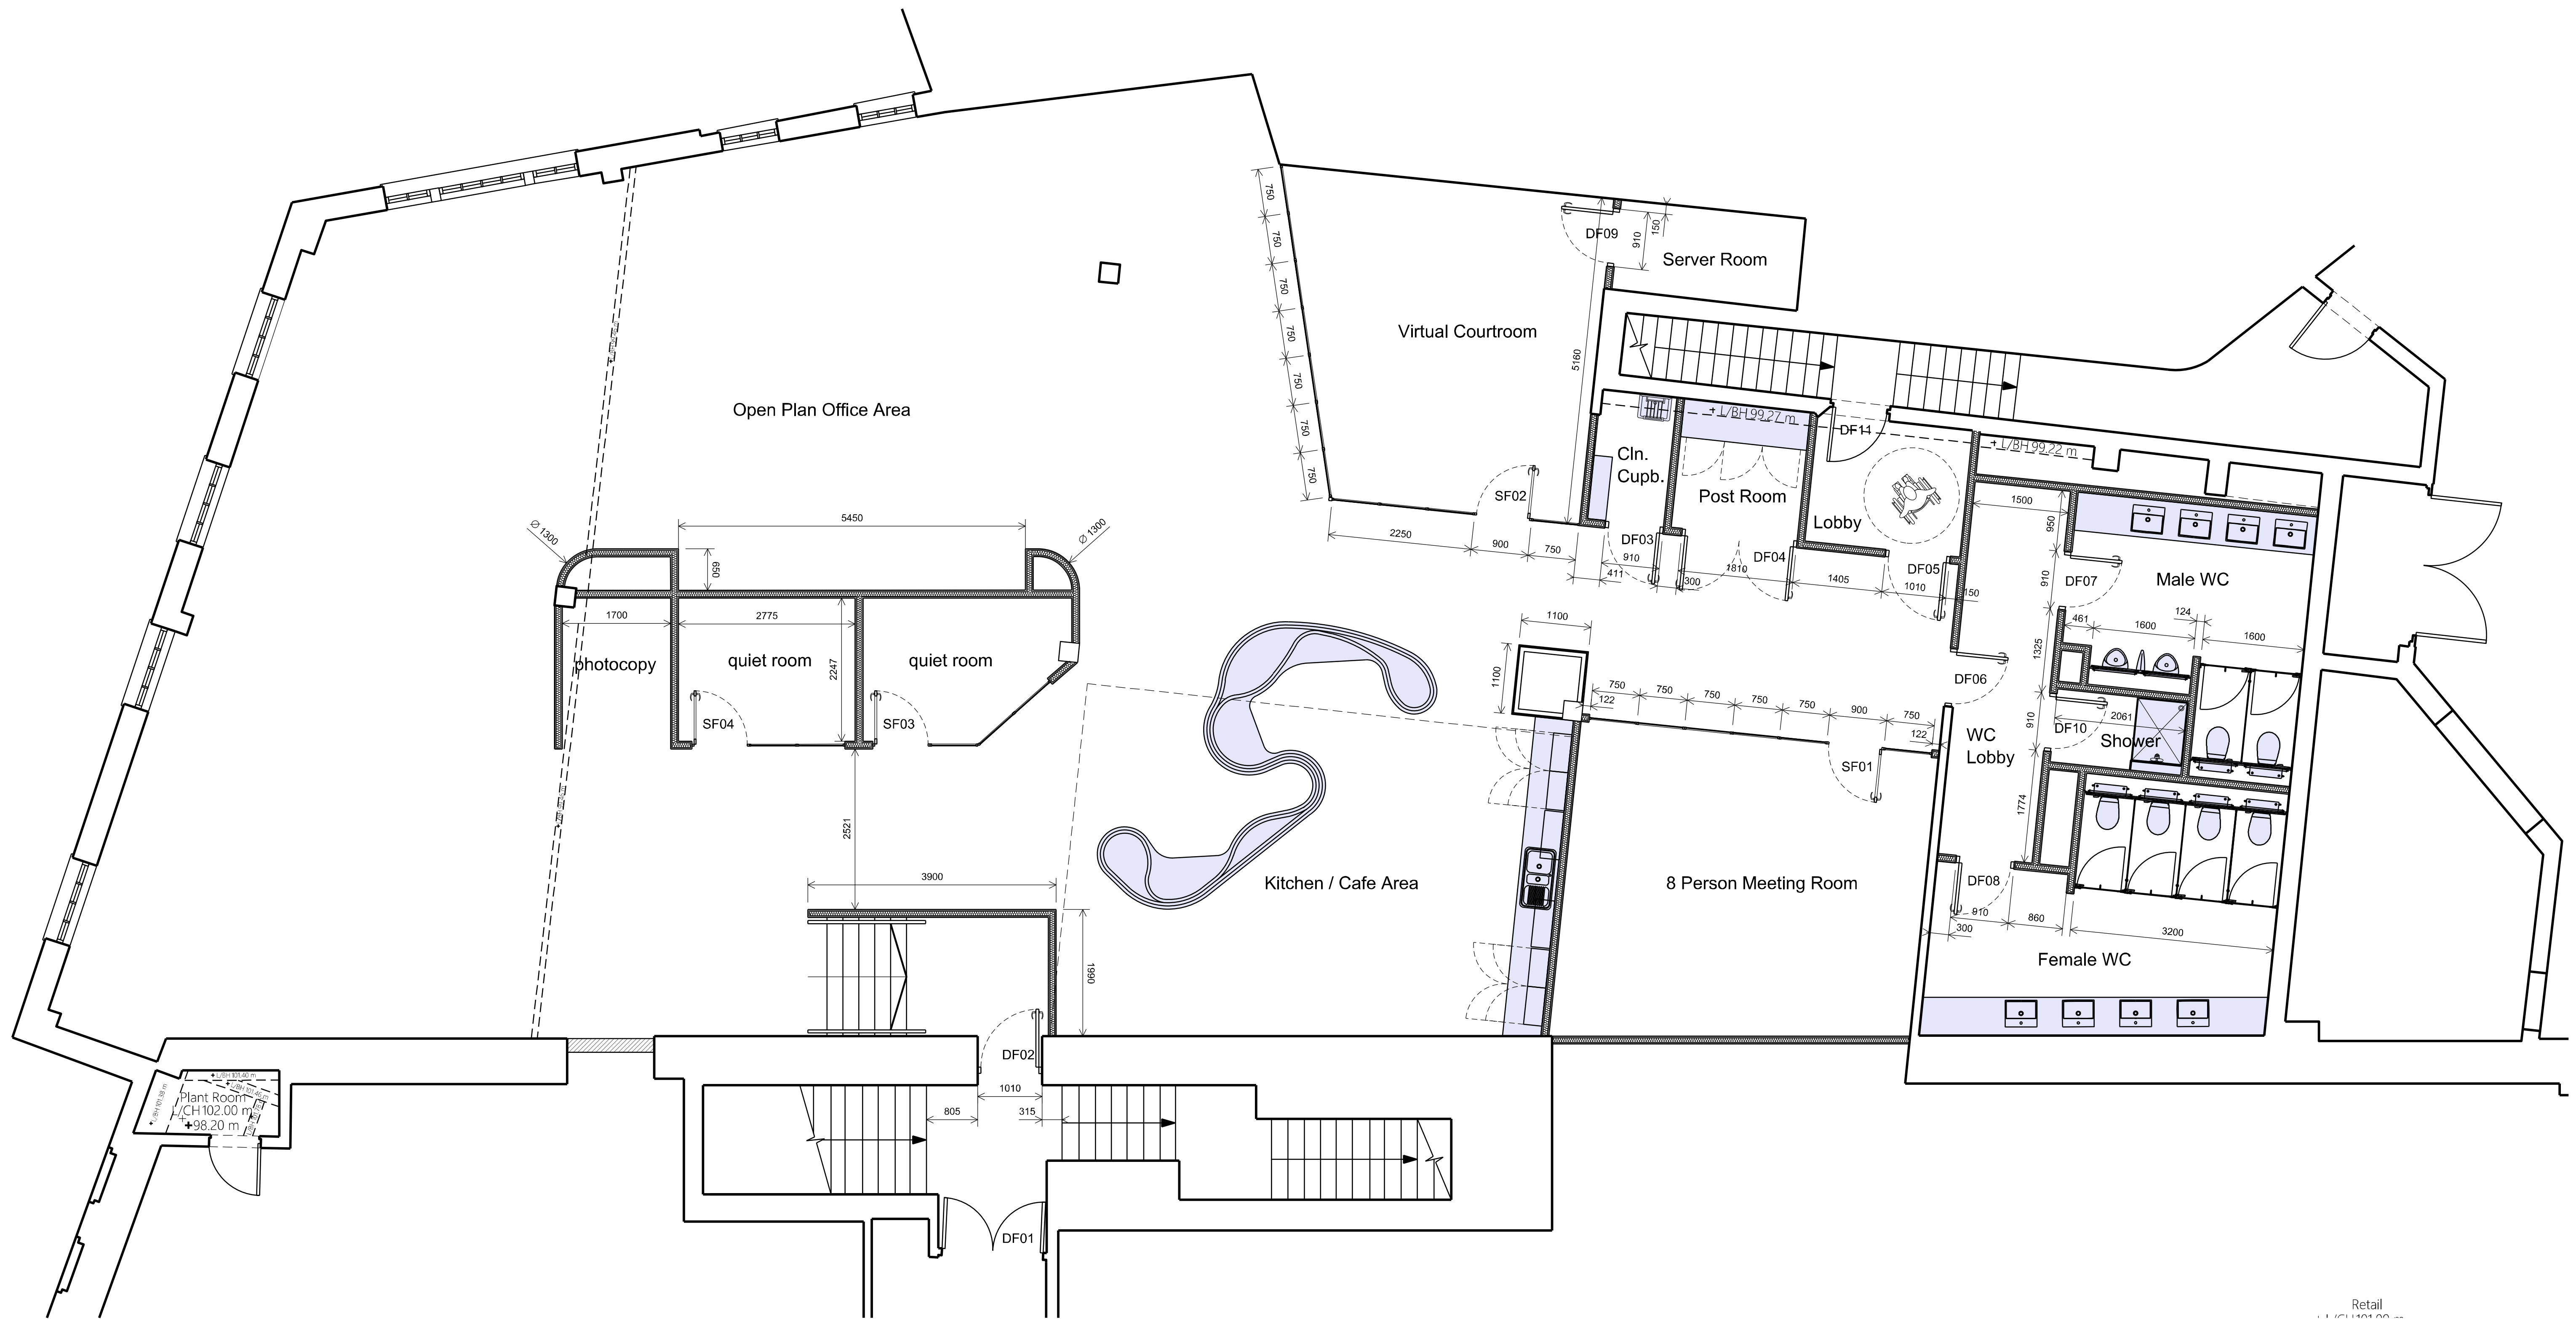

Retail			
1:100 (1:100) ...			
DG02 updated			
TENDER ISSUE			
revision			
by			
date			
index			

Cherwell District Council
Brethertons
Castle Quay, Banbury

GRAY BAYNES + SHEW
ARCHITECTS • SURVEYORS • CONSULTANTS • SINCE 1953

Setting Out
First Floor

St Thomas House • 6 Becket Street • Oxford OX1 1PP
t: 01865 305150 • f: 01865 246424 • e: info@gbarchitects.co.uk • w: gbarchitects.co.uk

scale 1:50 @ A1 date Sept 21 drawn SW

7002.207A