

Safety, Health & Environmental Information

In addition to the hazards/risks normally associated with the types of work detailed on this drawing, note the following risks and information:

CONSTRUCTION

1

Unknown underground structures and potential heritage features (DHER Ref 2).

2

Buried services (DHER Ref 5).

3

Potential for asbestos in made ground (DHER Ref 6).


4

Site traffic interacting with College students, College staff, public accessing the Gosport Shed and the training Centre (DHER Ref 12).

ENVIRONMENTAL

5

SPA, Ramsar and SSSI (intertidal sediment).

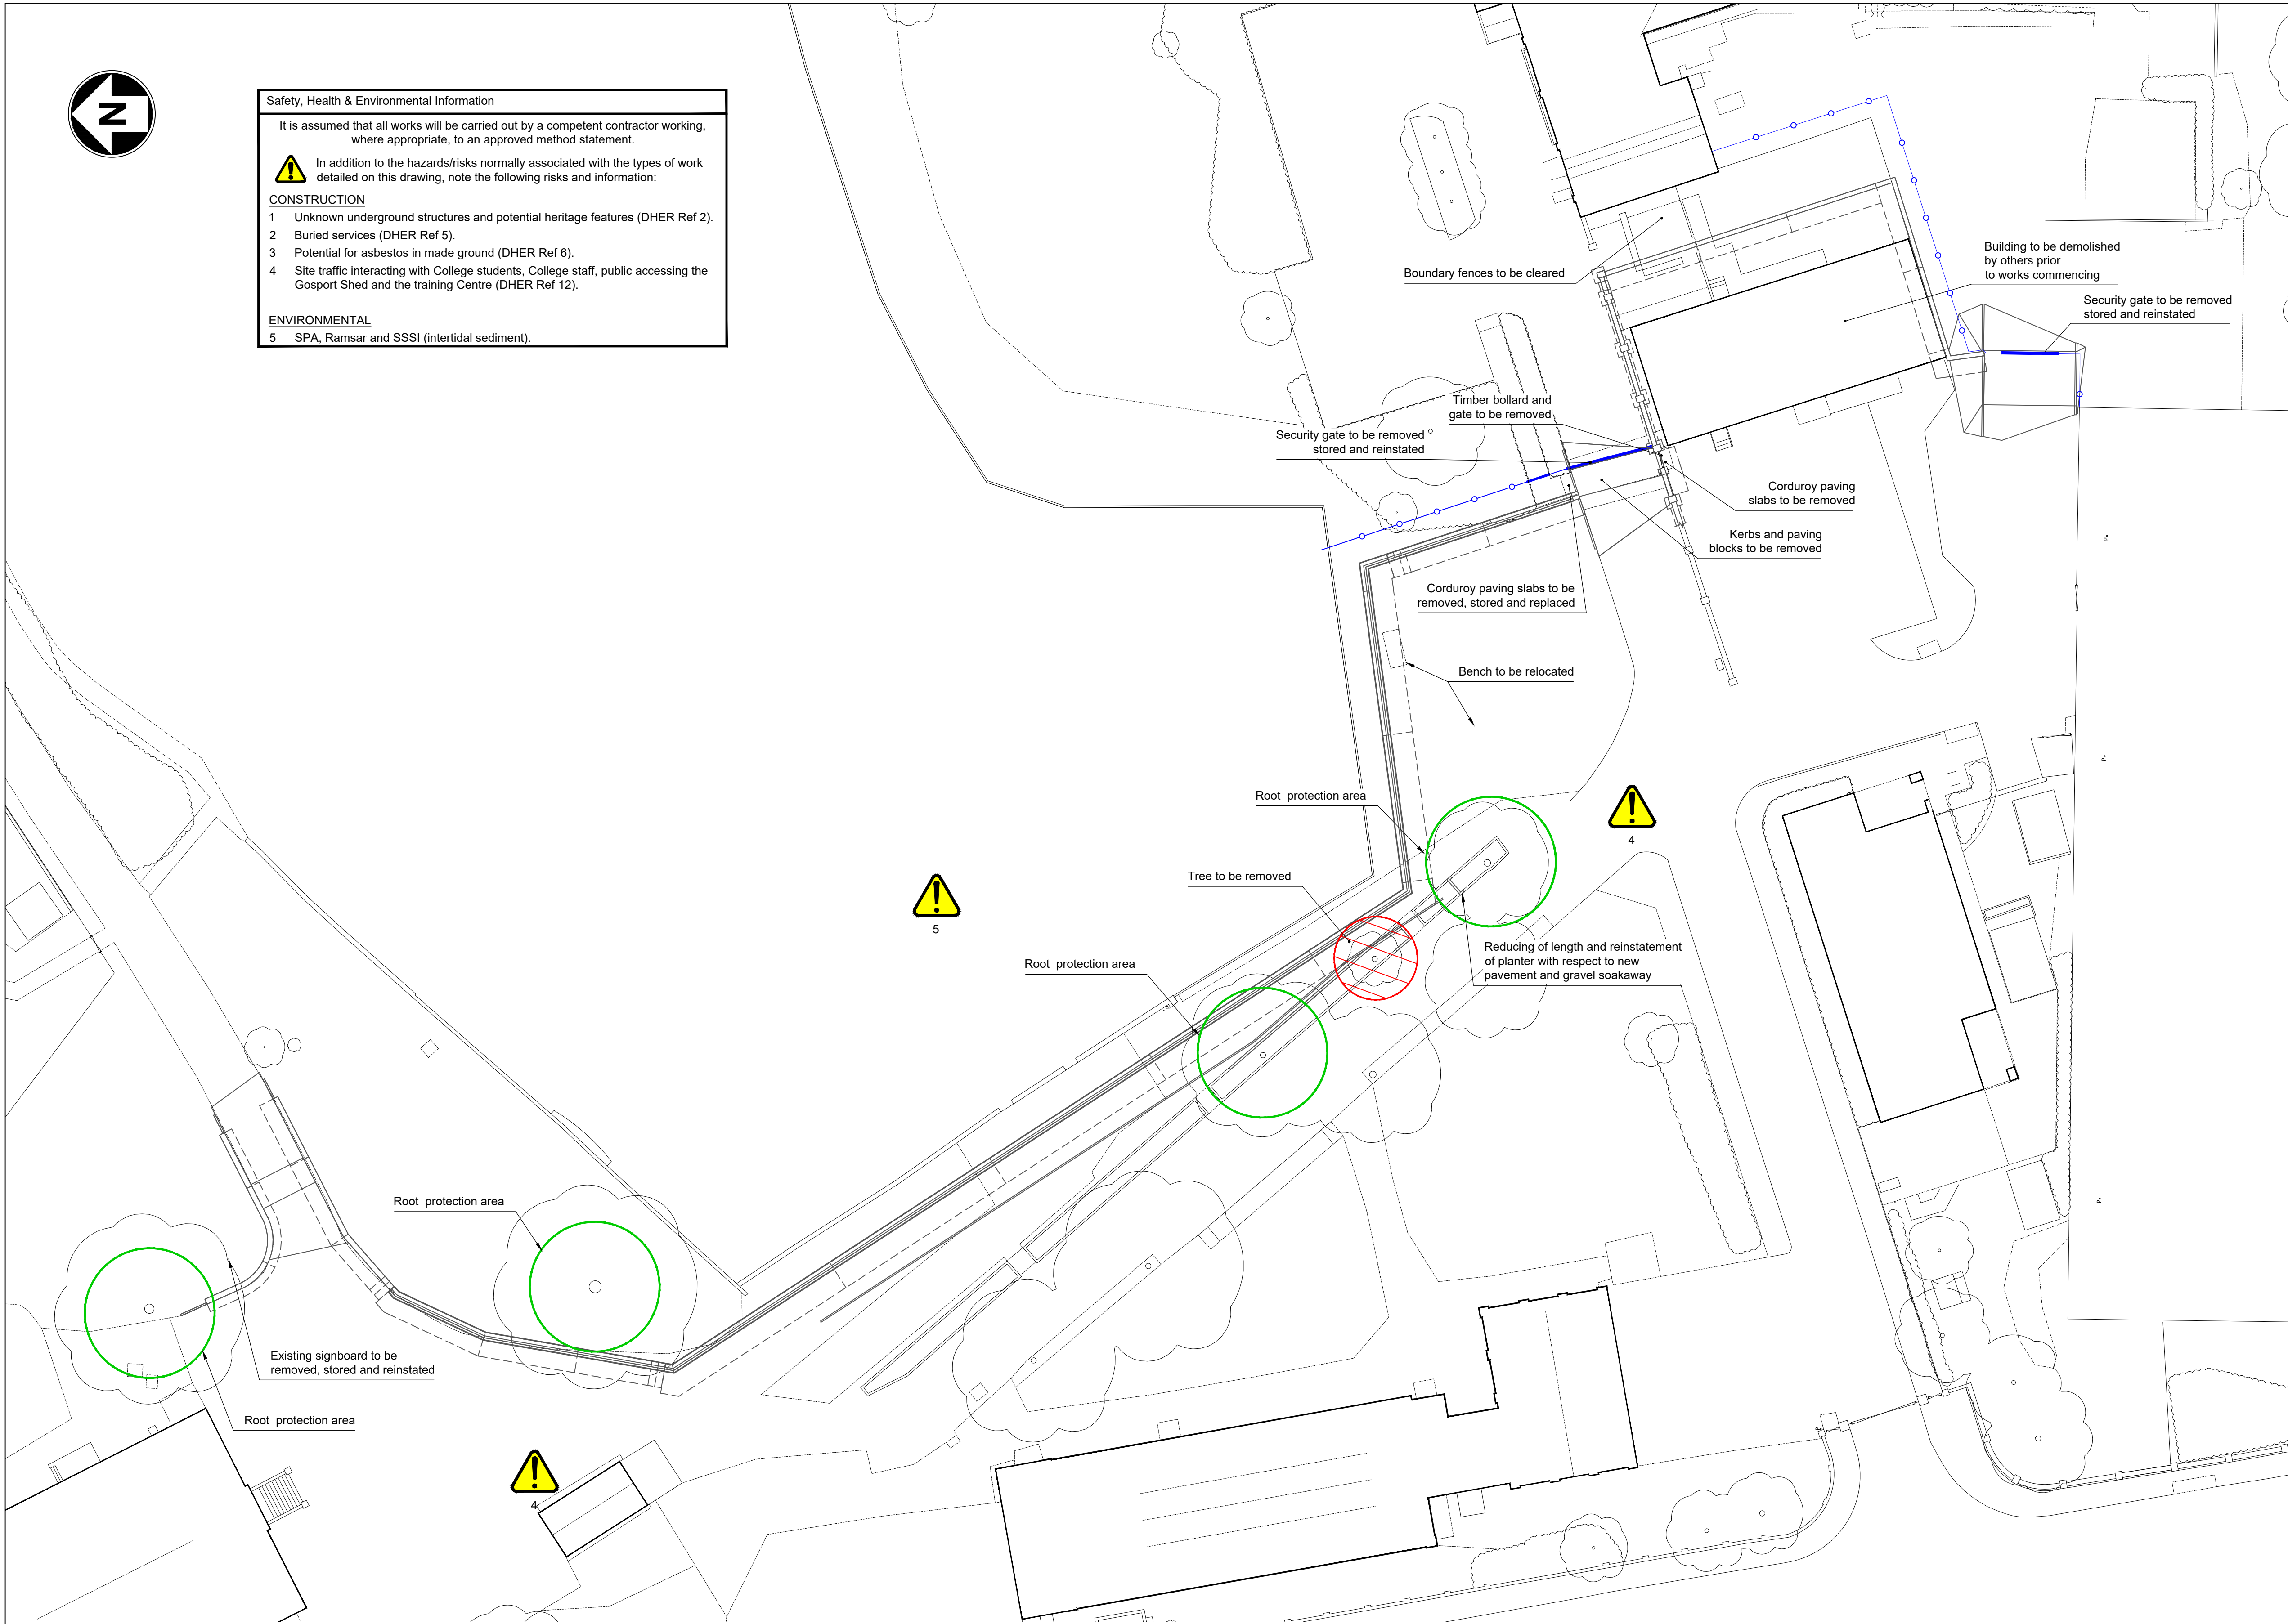

Site Clearance Plan
1:250

- Notes
1.

All dimensions are in millimetres unless noted otherwise.
2.

All levels are in metres relative to Ordnance Datum (OD).
3.

All lengths and areas provided in annotations are approximate and for guidance only and shall be verified by the Contractor.
4.

For Site Location and Plan see drawing 1001.
5.

For details of underground services/utilities refer to drawings 1010.
6.

All trees to be retained unless shown as removed.
7.

Contractor to confirm extent of tree roots. If roots interact with the construction footprint immediately inform the Project Manager to agree how to proceed with TPO Officer.
8.

Tree canopy sizes shown are based on topographic survey by Encompass Surveys, January 2011.

Key to symbols

Tree to be retained

Tree to be removed

SSSI

Site of Special Scientific Interest

SPA

Special Protection Area

TPO


Tree Protection Order

Fence

Security gate

Reference drawings

405363-MMD-FT-XX-DR-C-1001	Location Plan
405363-MMD-FT-XX-DR-C-1004	General Arrangement Plan
405363-MMD-FT-XX-DR-C-1010	Services Plan
405363-MMD-FT-XX-RA-C-0001	Designer Hazard Elimination Record

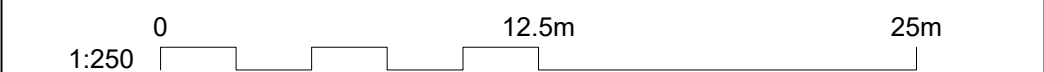

P01	24/10/19	LE	First Issue - Draft Detailed Design Drawings	NC	ZH
P02	13/12/19	LE	Second Issue - Detailed Design Drawings	FL	ZH
P03	31/01/20	LE	Third Issue - Final Detailed Design Drawings	FL	ZH
Rev	Date	Drawn	Description	Ch'k'd	App'd

Status Stamp

M

M

MOTT

MACDONALD

Mott MacDonald House

8-10 Sydenham Road

Croydon

CR0 2EE

United Kingdom

T +44 (0)20 8774 2000

F +44 (0)20 8681 5706

W www.mottmac.com

Client

GOSPORT
Borough Council

Environment
Agency

EASTERN SOLENT
COASTAL PARTNERSHIP

Gosport Borough Council

Town Hall

High Street

Gosport

PO12 1EB

Title

Gosport FCERM
Forton
Site Clearance Plan

Sheet 1 of 1

Designed	P. JURSIK	PJ	Eng check	F.J.LOY	FL
Drawn	L.ELLINGER	LE	Coordination	N.J.CLARKE	NC
Dwg check	P.JURSIK	PJ	Approved	Z.HUTCHISON	ZH
MMD Project Number	405363	Scale at A1	1:250	Security	STD
Suitability Description	Suitable for Tender				Suit. Code D2
Drawing Number	405363-MMD-FT-XX-DR-C-1006				Revision P03