










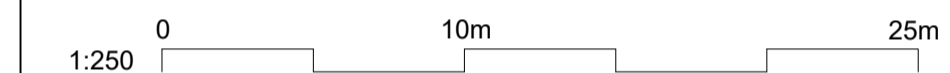
Mud

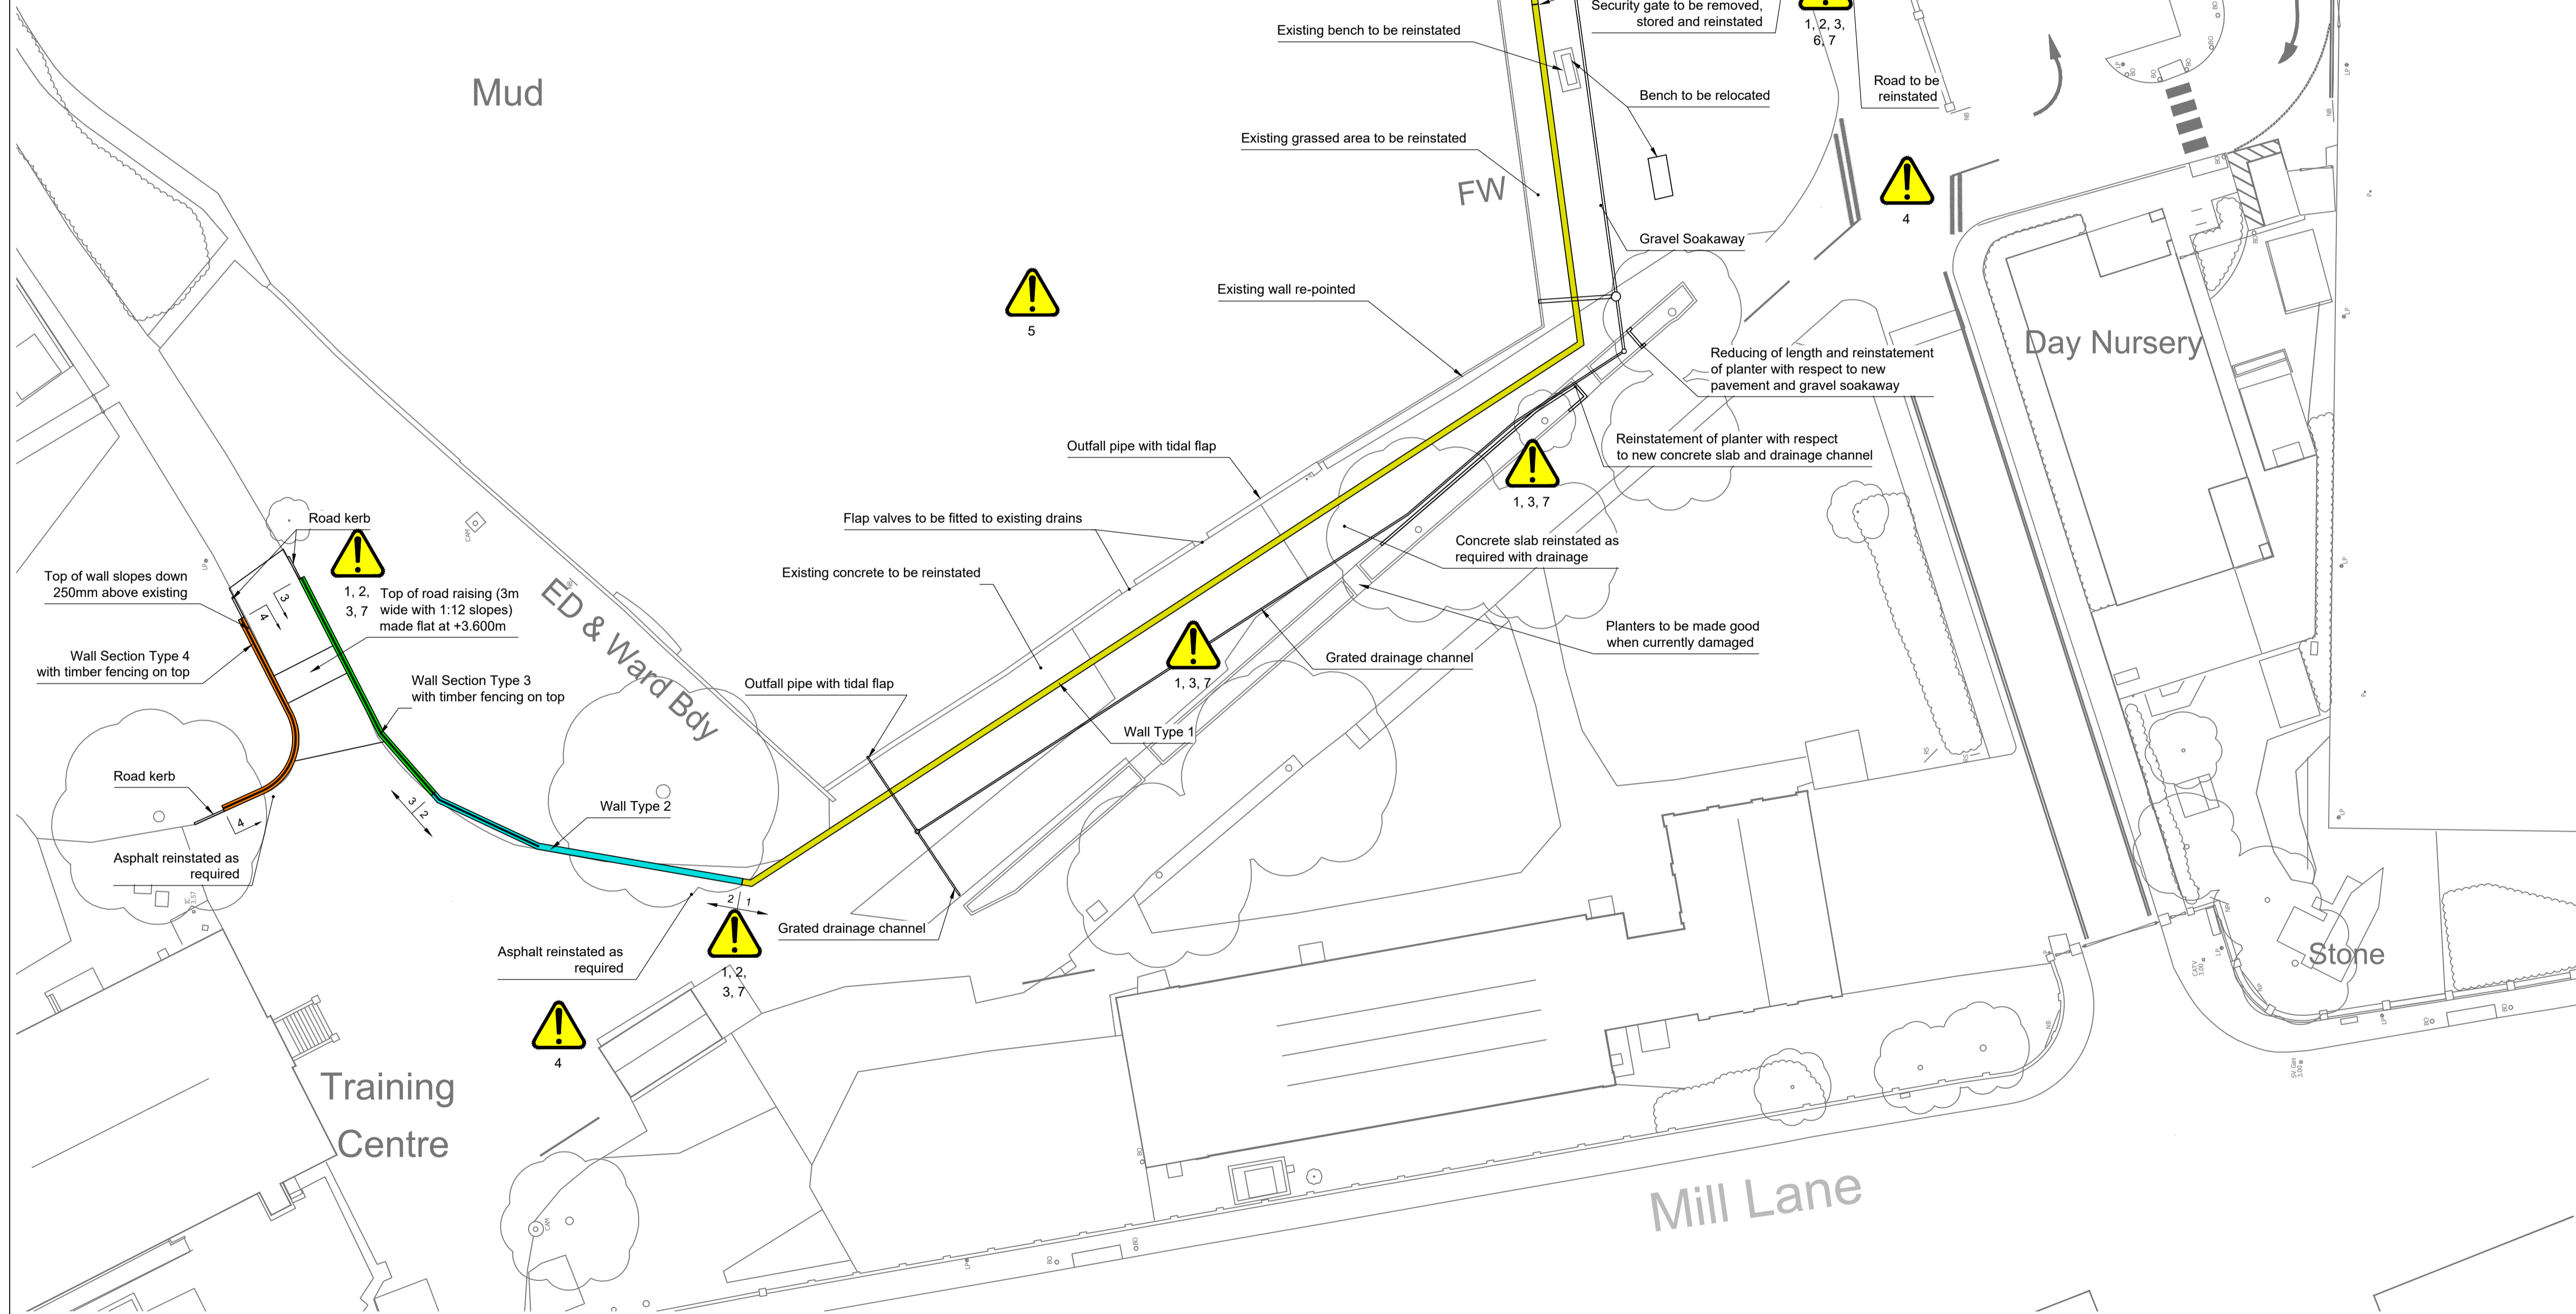

 © Mott MacDonald Limited

- | Key to symbols | |
|---|-------------------------|
|  | Type 1 Wall |
|  | Type 2 Wall |
|  | Type 3 Wall |
|  | Type 4 Wall |
|  | Existing Wall Repointed |
|  | Fence |
|  | Security gate |
|  | Wall Type Boundaries |

405363-MMD-FT-XX-DR-C-1001	Location Plan
405363-MMD-FT-XX-DR-C-1021	General Arrangement Plan - Area of Interest 1
405363-MMD-FT-XX-DR-C-1022	General Arrangement Plan - Area of Interest 2
405363-MMD-FT-XX-DR-C-1023	General Arrangement Plan - Area of Interest 3
405363-MMD-FT-XX-DR-C-1100	Cross Sections - Sheet 1 of 6
405363-MMD-FT-XX-DR-C-1101	Cross Sections - Sheet 2 of 6
405363-MMD-FT-XX-DR-C-1102	Cross Sections - Sheet 3 of 6
405363-MMD-FT-XX-DR-C-1103	Cross Sections - Sheet 4 of 6
405363-MMD-FT-XX-DR-C-1400	Stop Logs Drawings
405363-MMD-FT-XX-RA-C-0001	Designer Hazard Elimination Record



P01	24/10/19	LE	First Issue - Draft Detailed Design Drawings	NC	ZH
P02	13/12/19	LE	Second Issue - Detailed Design Drawings	FL	ZH
P03	31/01/20	LE	Third Issue - Final Detailed Design Drawings	FL	ZH
Rev	Date	Drawn	Description	Ch'k'd	App'd

Status Stamp



Mott MacDonald House
8-10 Sydenham Road
Croydon
CR0 2EE
United Kingdom
T +44 (0)20 8774 2000
F +44 (0)20 8681 5706
W www.mottmac.com

Client



Gosport Borough Council
Town Hall
High Street
Gosport
PO12 1EB

Title	Gosport FCERM Forton General Arrangement Plan
-------	---

Sheet 1 of 1

Designed	P. JURSİK	PJ	Eng check	F. J. LOY	FL
Drawn	L. ELLINGER	LE	Coordination	N. J. CLARKE	NC
Dwg check	P. JURSİK	PJ	Approved	Z. HUTCHISON	ZH
MMD Project Number 405363					Security STD
Suitability Description Suitable for Tender					Suit. Code D2
Drawing Number 405363-MMD-FT-XX-DR-C-1004					Revision P03

Crown Copyright and Database Right Ordnance Survey 2019 LC100019217