


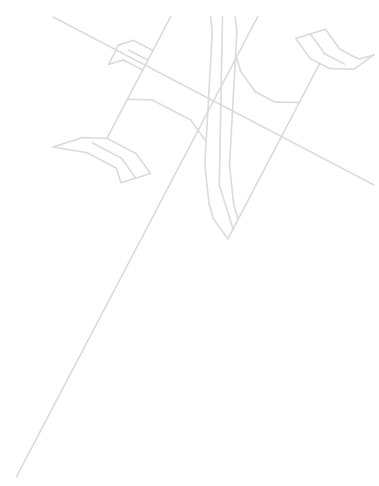


Note's:

- THIS DRAWING SHALL BE READ IN CONJUNCTION WITH ANY RELEVANT STRUCTURAL, ARCHITECTURAL AND CONSULTANTS DRAWINGS.
- THIS DRAWING SHALL BE READ IN CONJUNCTION WITH THE SERVICES SPECIFICATIONS.
- ALL DIMENSIONS STATED IN mm.
- ALL PIPEWORK SIZES SHOWN ON DRAWING ARE SUBJECT TO MATERIAL SELECTION.
- IN ALL CASES WHERE PIPES PASS THROUGH WALLS AND FLOORS THE SERVICES CONTRACTOR SHALL PROVIDE BUILD-IN SLEEVES.
- GAPS AROUND SERVICES PENETRATIONS ARE TO BE FIRE STOPPED WITH INTUMESCENT MASTIC SEALANT.

MWS -MAIN'S WATER SERVICE
CWS -COLD WATER SERVICE
BCWS -BOOSTED COLD WATER SERVICE
HWS -HOT WATER SERVICE
GWS -GREY WATER SERVICE
LHWS -LAB HOT WATER SERVICE
LBCWS -LAB BOOSTED COLD WATER SERVICE

IV -ISOLATING VALVE
DC -DRAIN COCK
AV -AIR VENT
TBV -THERMAL BALANCING VALVE
CRV -CIRCULATION CONTROL VALVE
TS -TEMPERATURE SENSOR
FM -FLOW METER
MV -MOTORISED VALVE
FS -FLOW SENSOR
SCV -SINGLE CHECK VALVE
DCV -DOUBLE CHECK VALVE
FLX -FLEXIBLE CONNECTION
PRV -PRESSURE RELEASE VALVE

DTLL -DROP TO LOW LEVEL
TA -TO ABOVE
TB -TO BELOW
FA -FROM ABOVE
FB -FROM BELOW

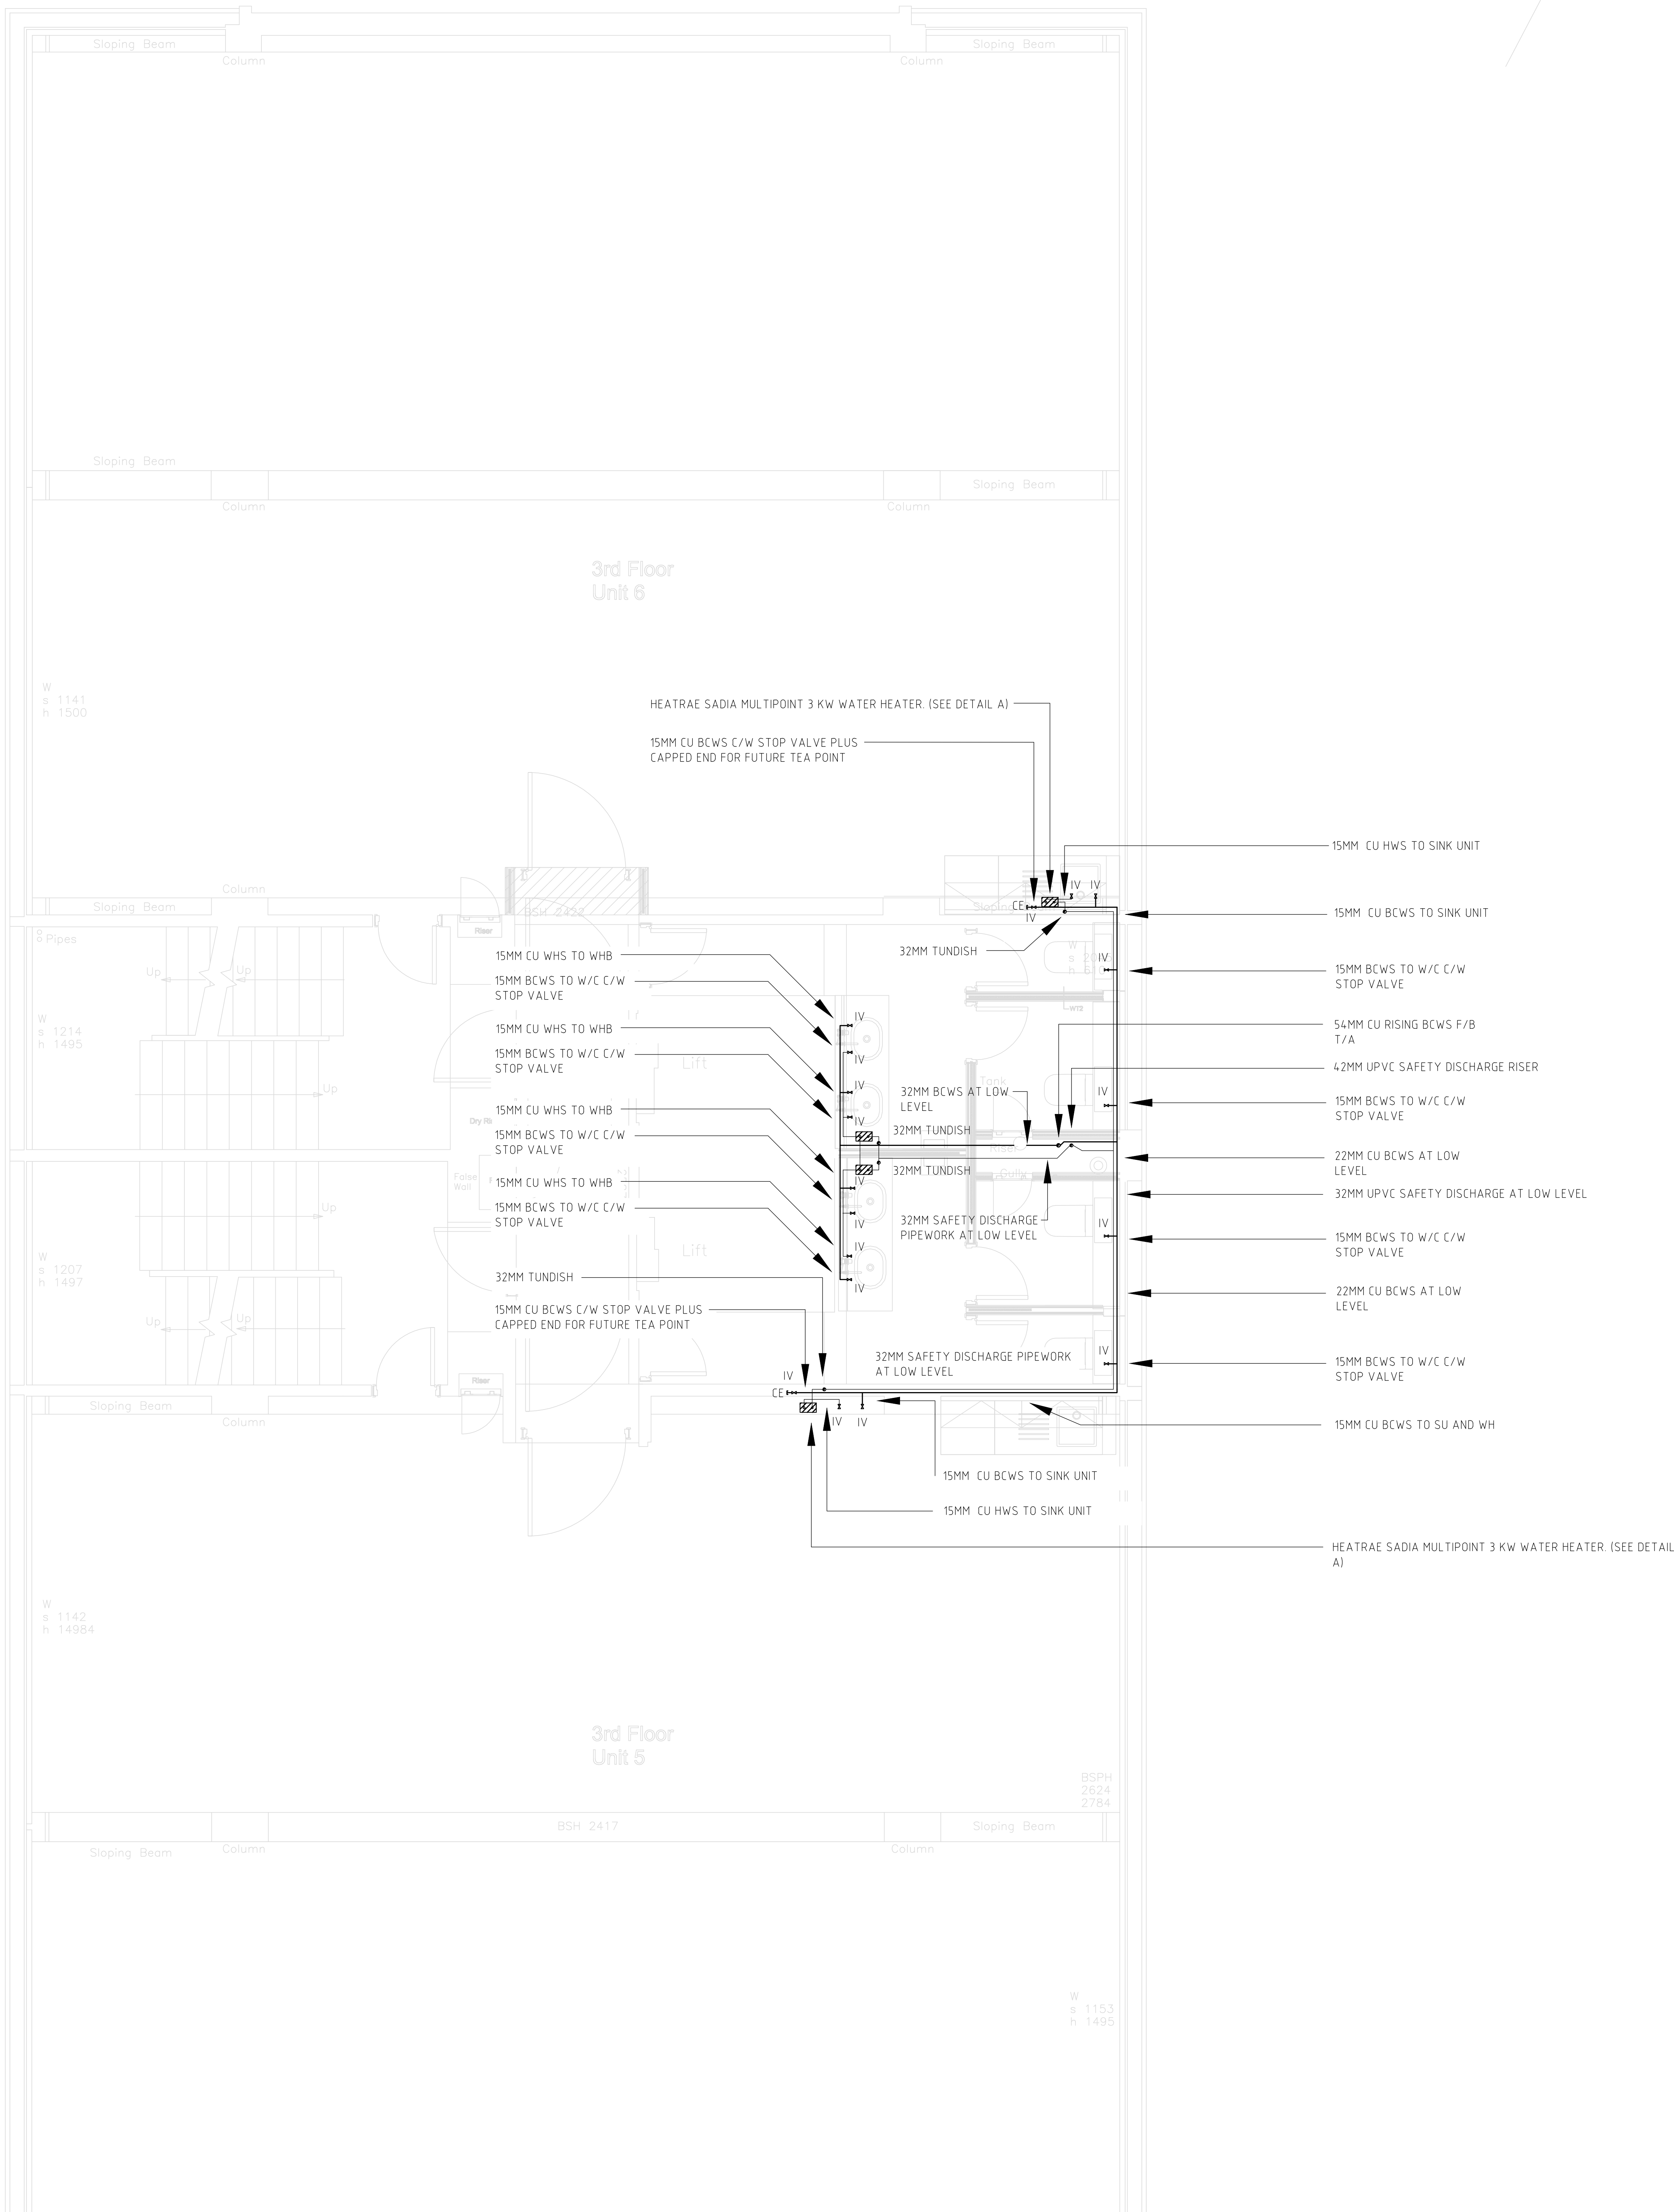

BAILEY ASSOCIATES

Engineers · Architects · Construction Consultants

6 Moorfield Road Orpington Kent BR6 0HQ
T +44 (0)1689 813 813 F +44 (0)1689 819 911
E info@baileyassociates.co.uk W www.baileyassociates.co.uk
BAILEY ASSOCIATES is a division of Steve Bailey Ltd regd no 4818836
© This drawing is copyright. To be read in conjunction with all project documentation. Do not scale. All dimensions to be checked on site

Cadref:--	Drawn	Checked	Scale	Date
JRS	JRS	SCB	1:50@A1	OCT'17

0	TENDER	SCB	09/11/17
Rev	Description	Chkd	Date

Details

49-59 OLD STREET
HOT & COLD WATER SERVICES
THIRD FLOOR LAYOUT

Job number	Status	Drawing No	Rev
17312-HAC-WS-113			