


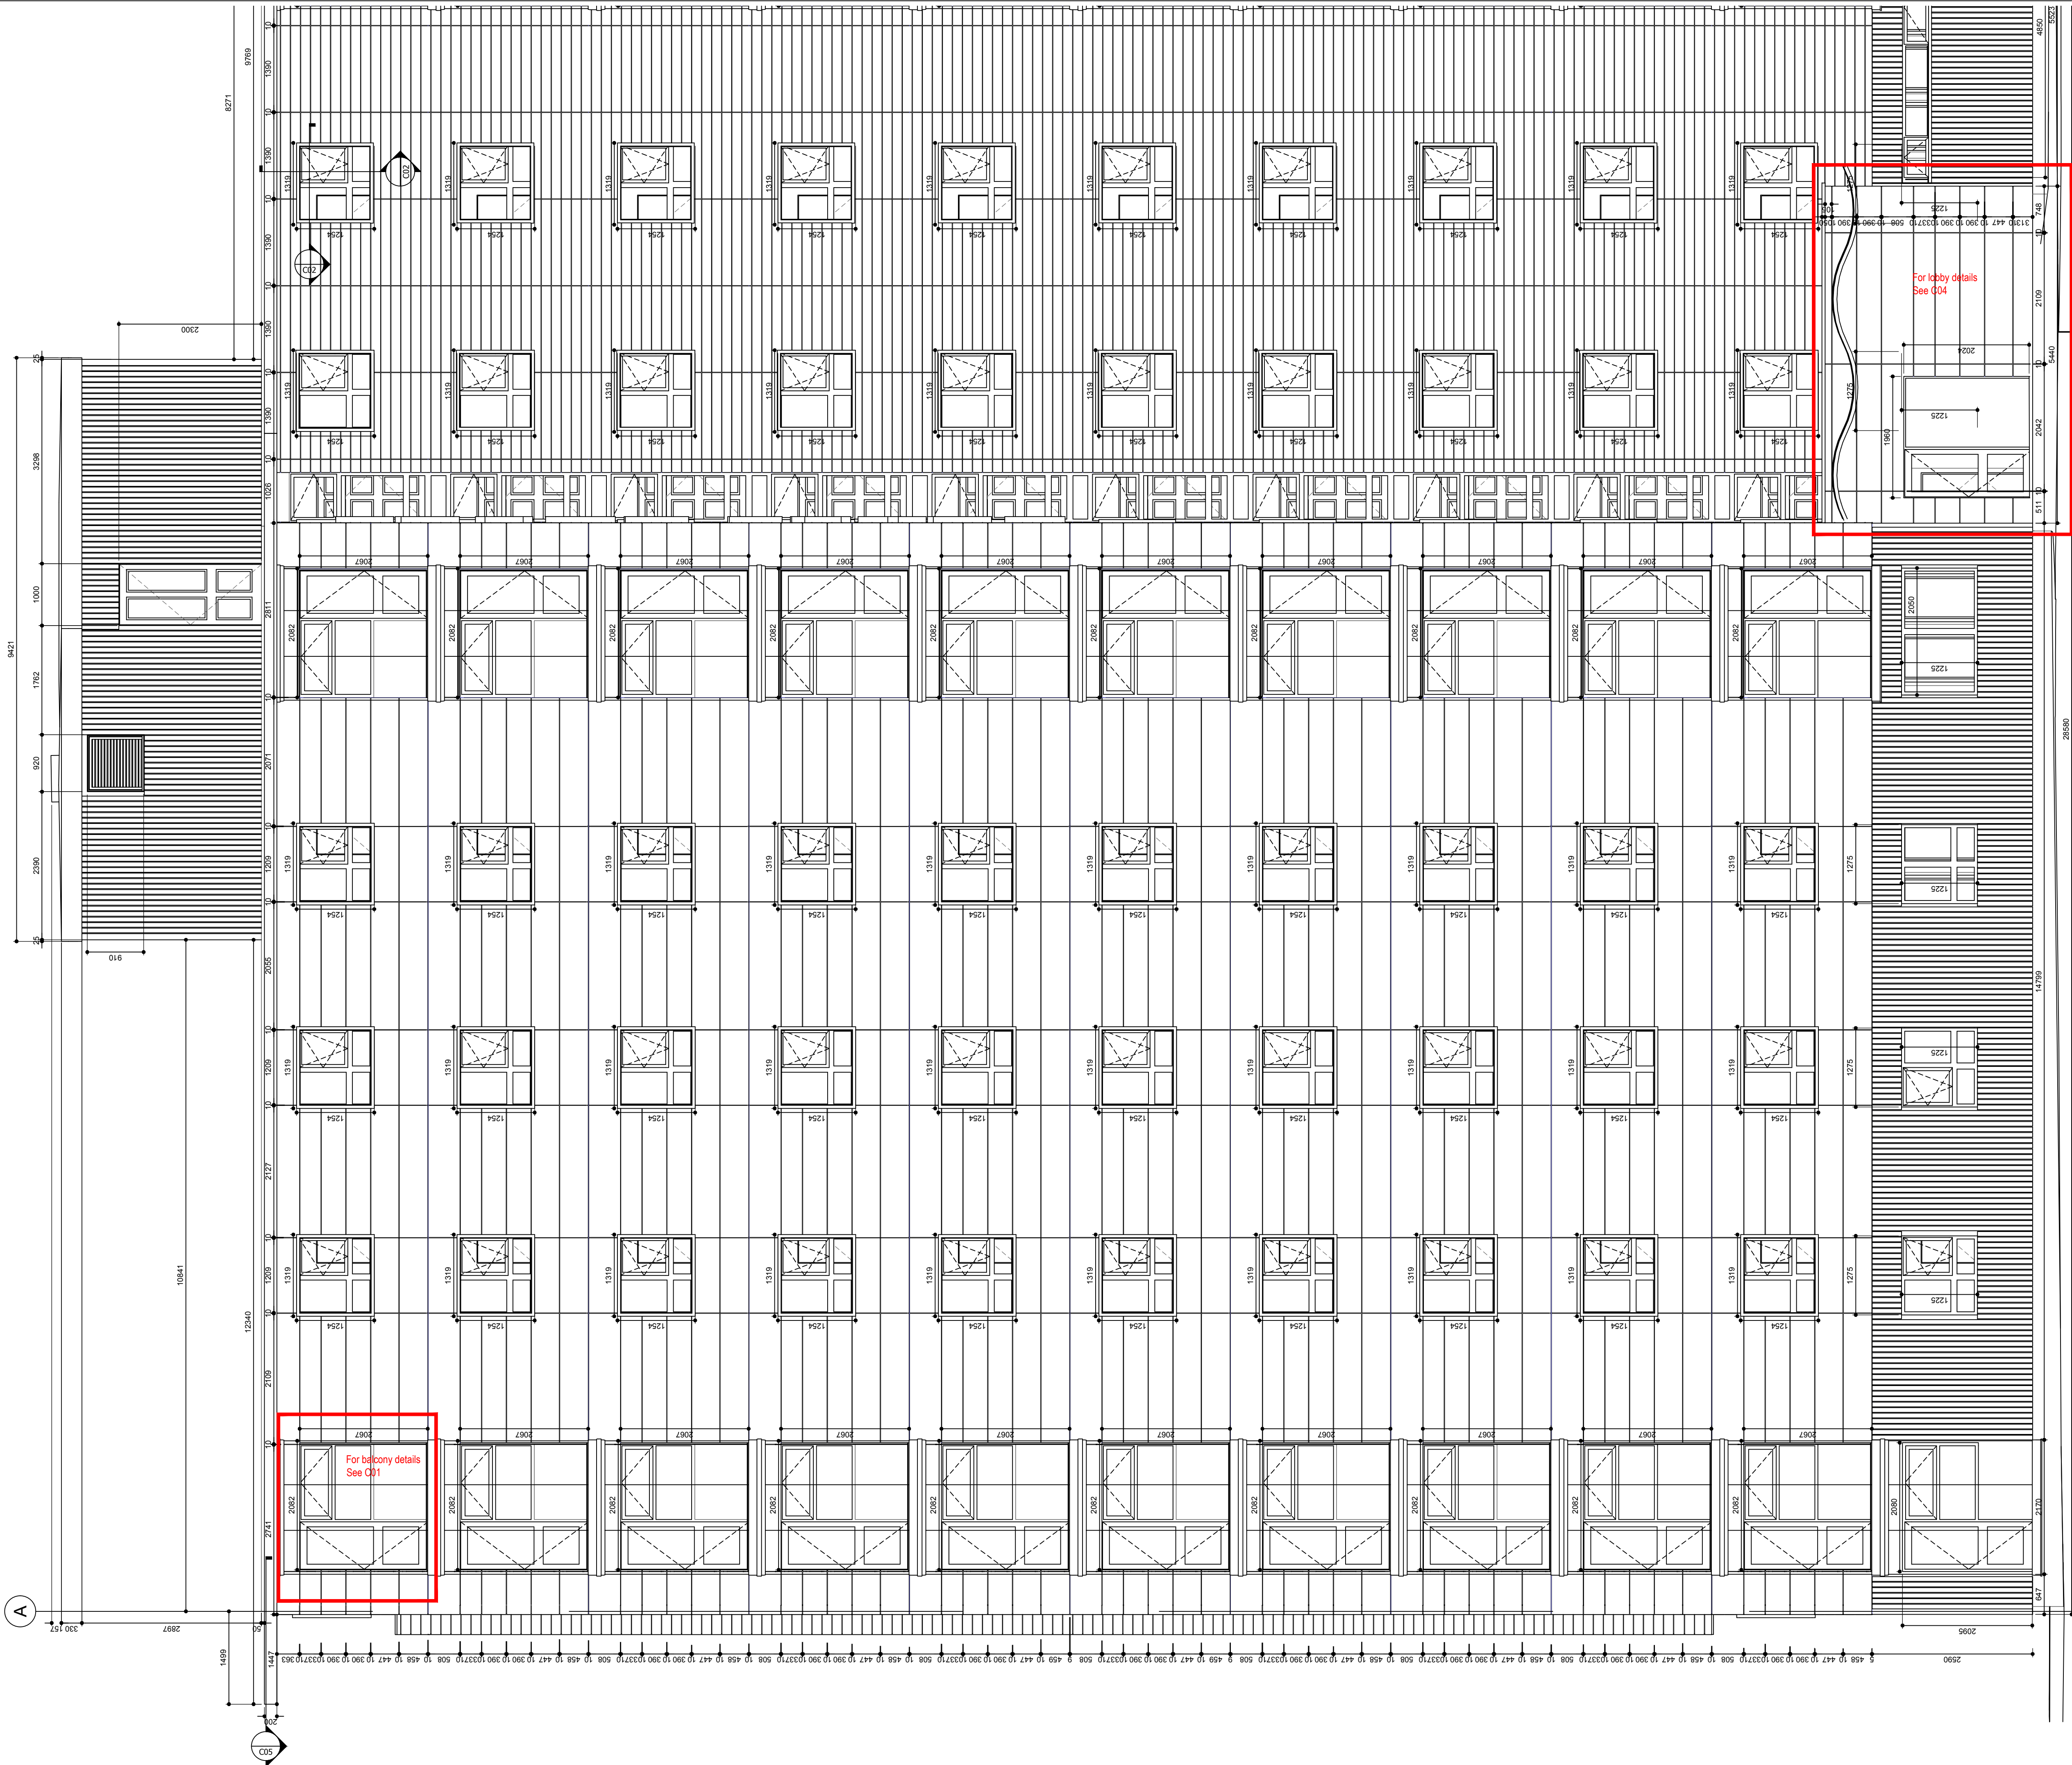

| Rev | Date     | Description |
|-----|----------|-------------|
| XX  | XX:XX:XX | XXXX        |



Arcus Consulting LLP  
Wakefield 0192 456 9000  
Liverpool 0151 708 1080  
www.arcus.uk.com

Manchester 0161 905 3222  
Newcastle 0191 272 5781

Cambridge 0122 325 7706  
info@arcus.uk.com

Client  
POOLE HOUSING PARTNERSHIP

Project  
PROJECT ADMIRAL  
POOLE

Title  
DRAKE COURT  
SETTING OUT ELEVATION 2

| Scale  | Date       | Stage |
|--------|------------|-------|
| 1:50   | 02:08:18   | 3     |
| Job No | Drawing No | Rev   |
| 5131   | C102       | *     |
| Drawn  | Approved   |       |
| BC     | XX         |       |

This drawing is the copyright of Arcus. Contractors must check all dimensions on site. Do not scale the drawings. Only figured dimensions are to be worked to.