


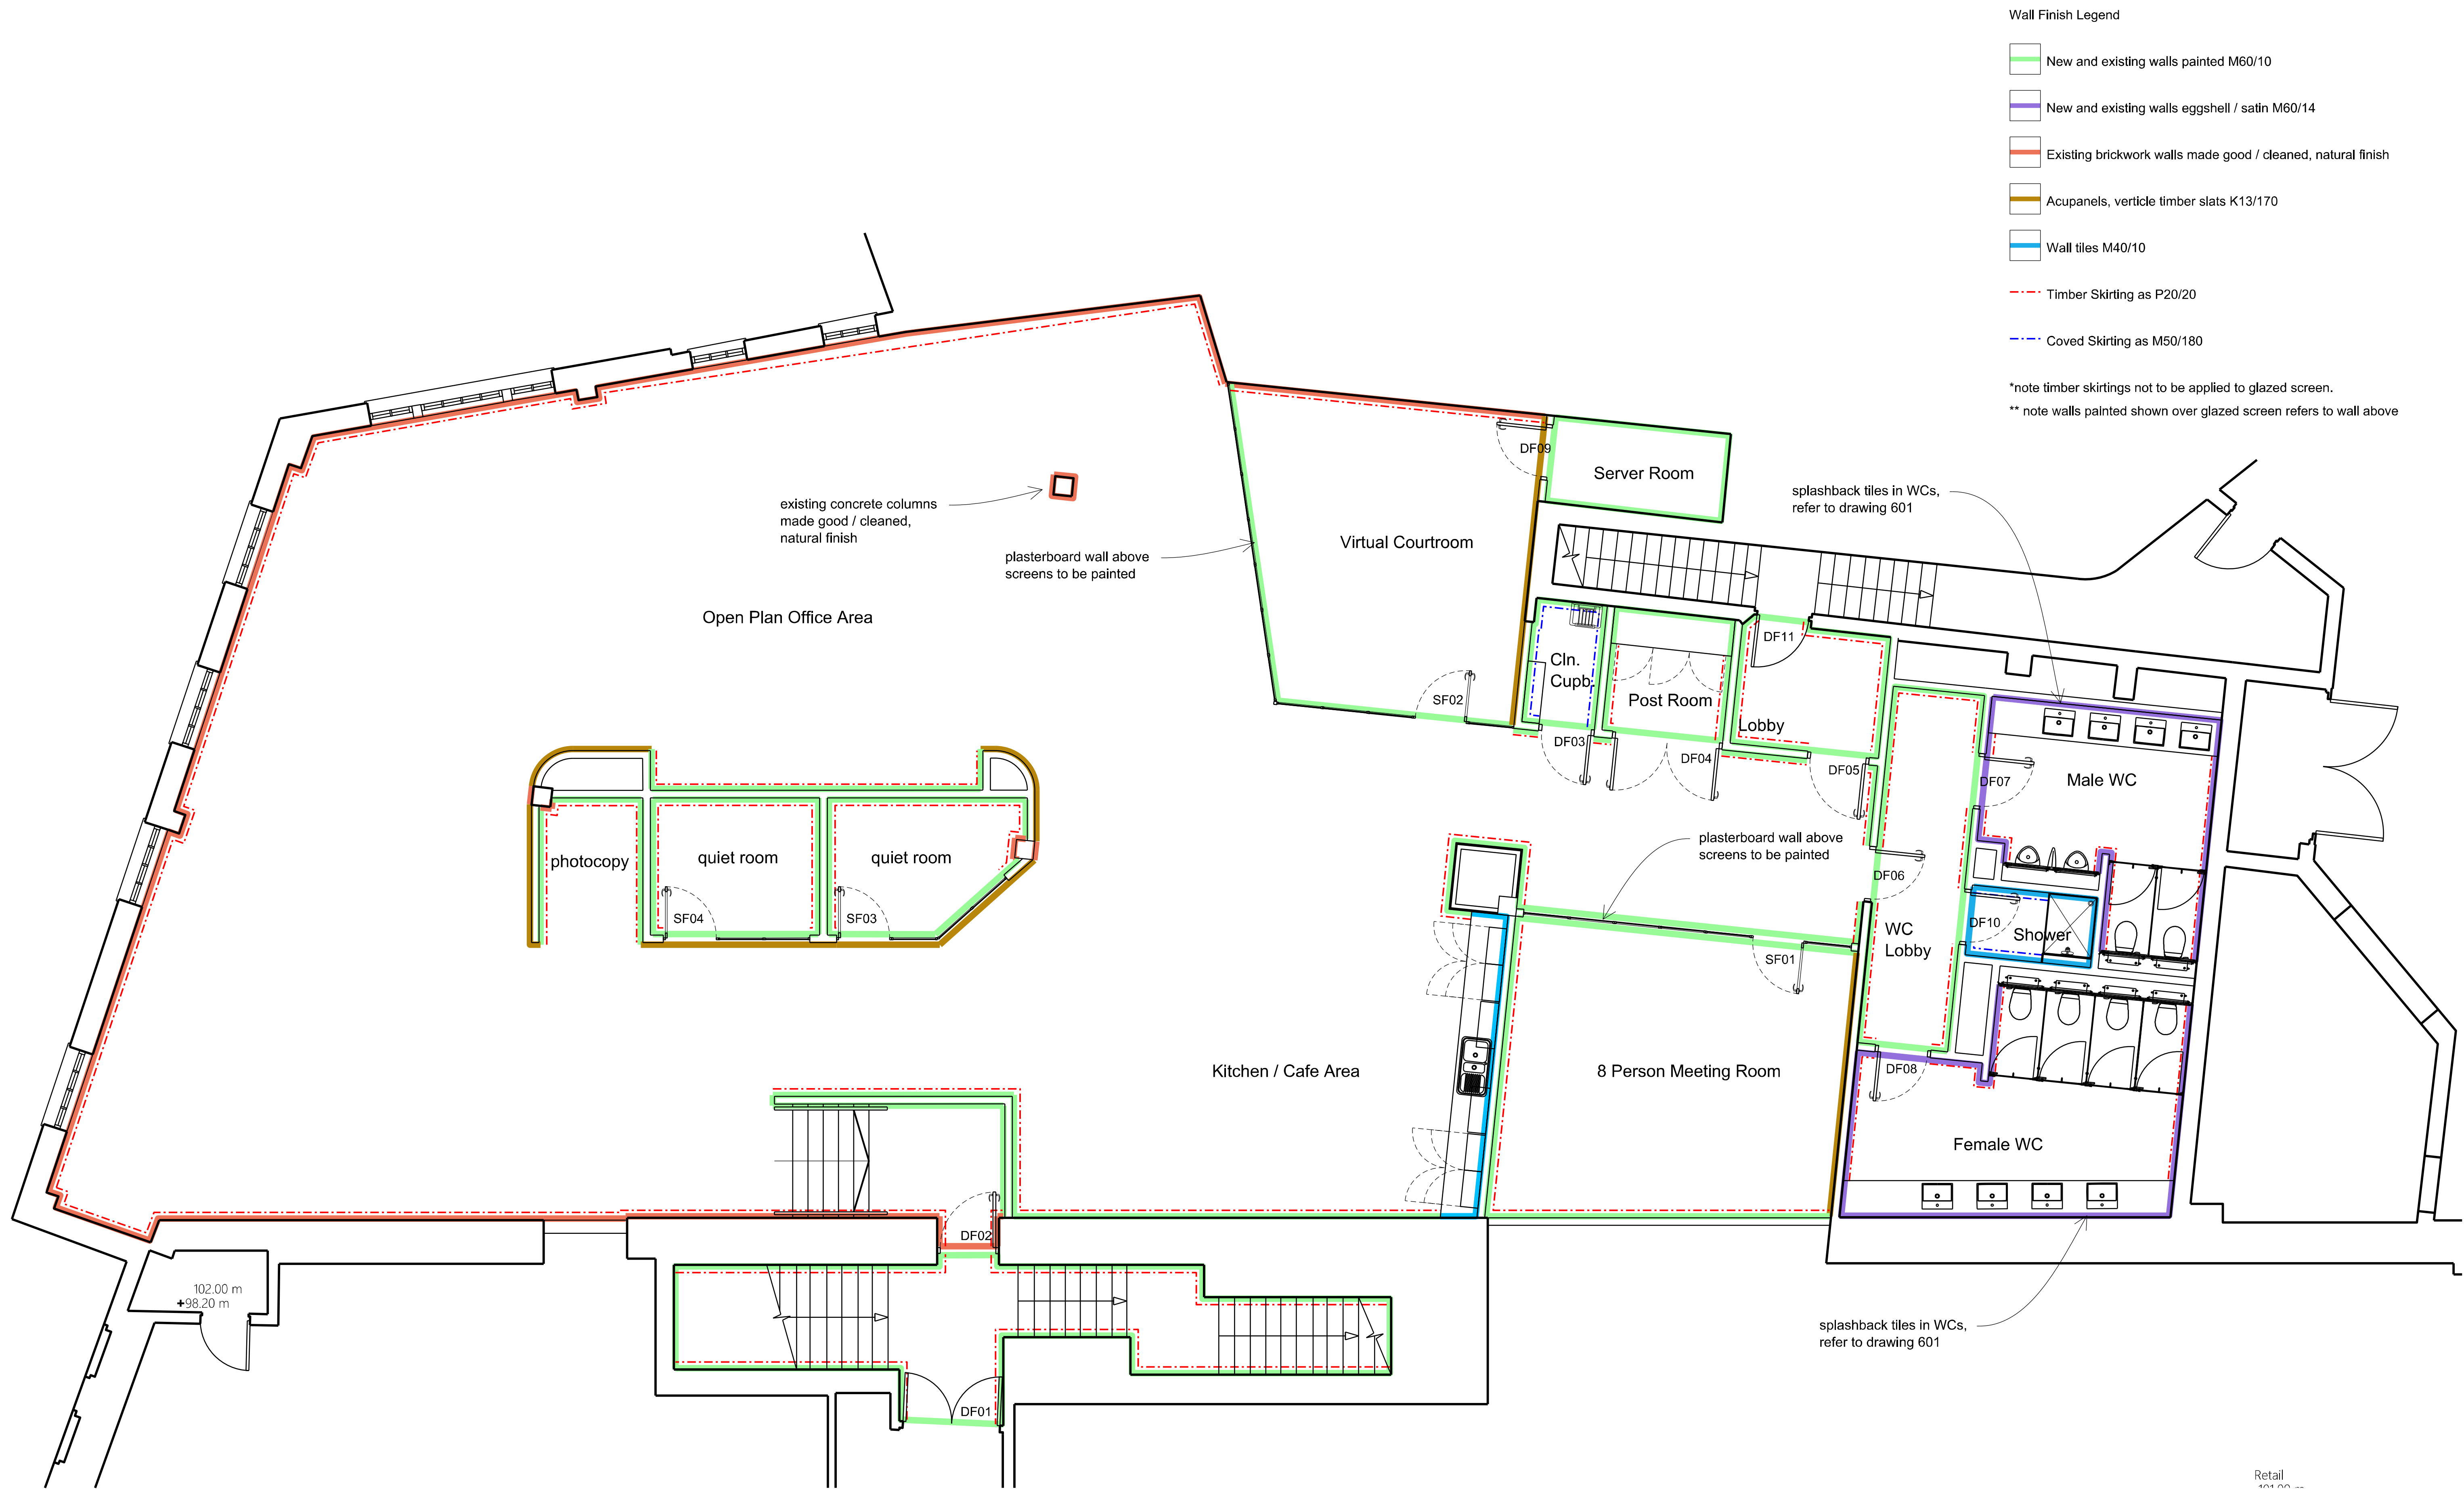

- Wall Finish Legend
- New and existing walls painted M60/10
 - New and existing walls eggshell / satin M60/14
 - Existing brickwork walls made good / cleaned, natural finish
 - Acupanels, verticle timber slats K13/170
 - Wall tiles M40/10
 - Timber Skirting as P20/20
 - Coved Skirting as M50/180
- *note timber skirtings not to be applied to glazed screen.
** note walls painted shown over glazed screen refers to wall above