

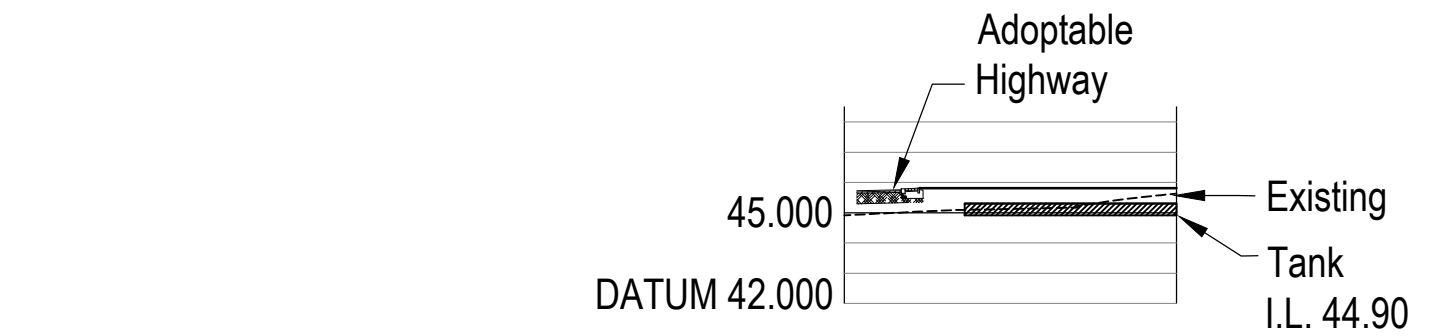


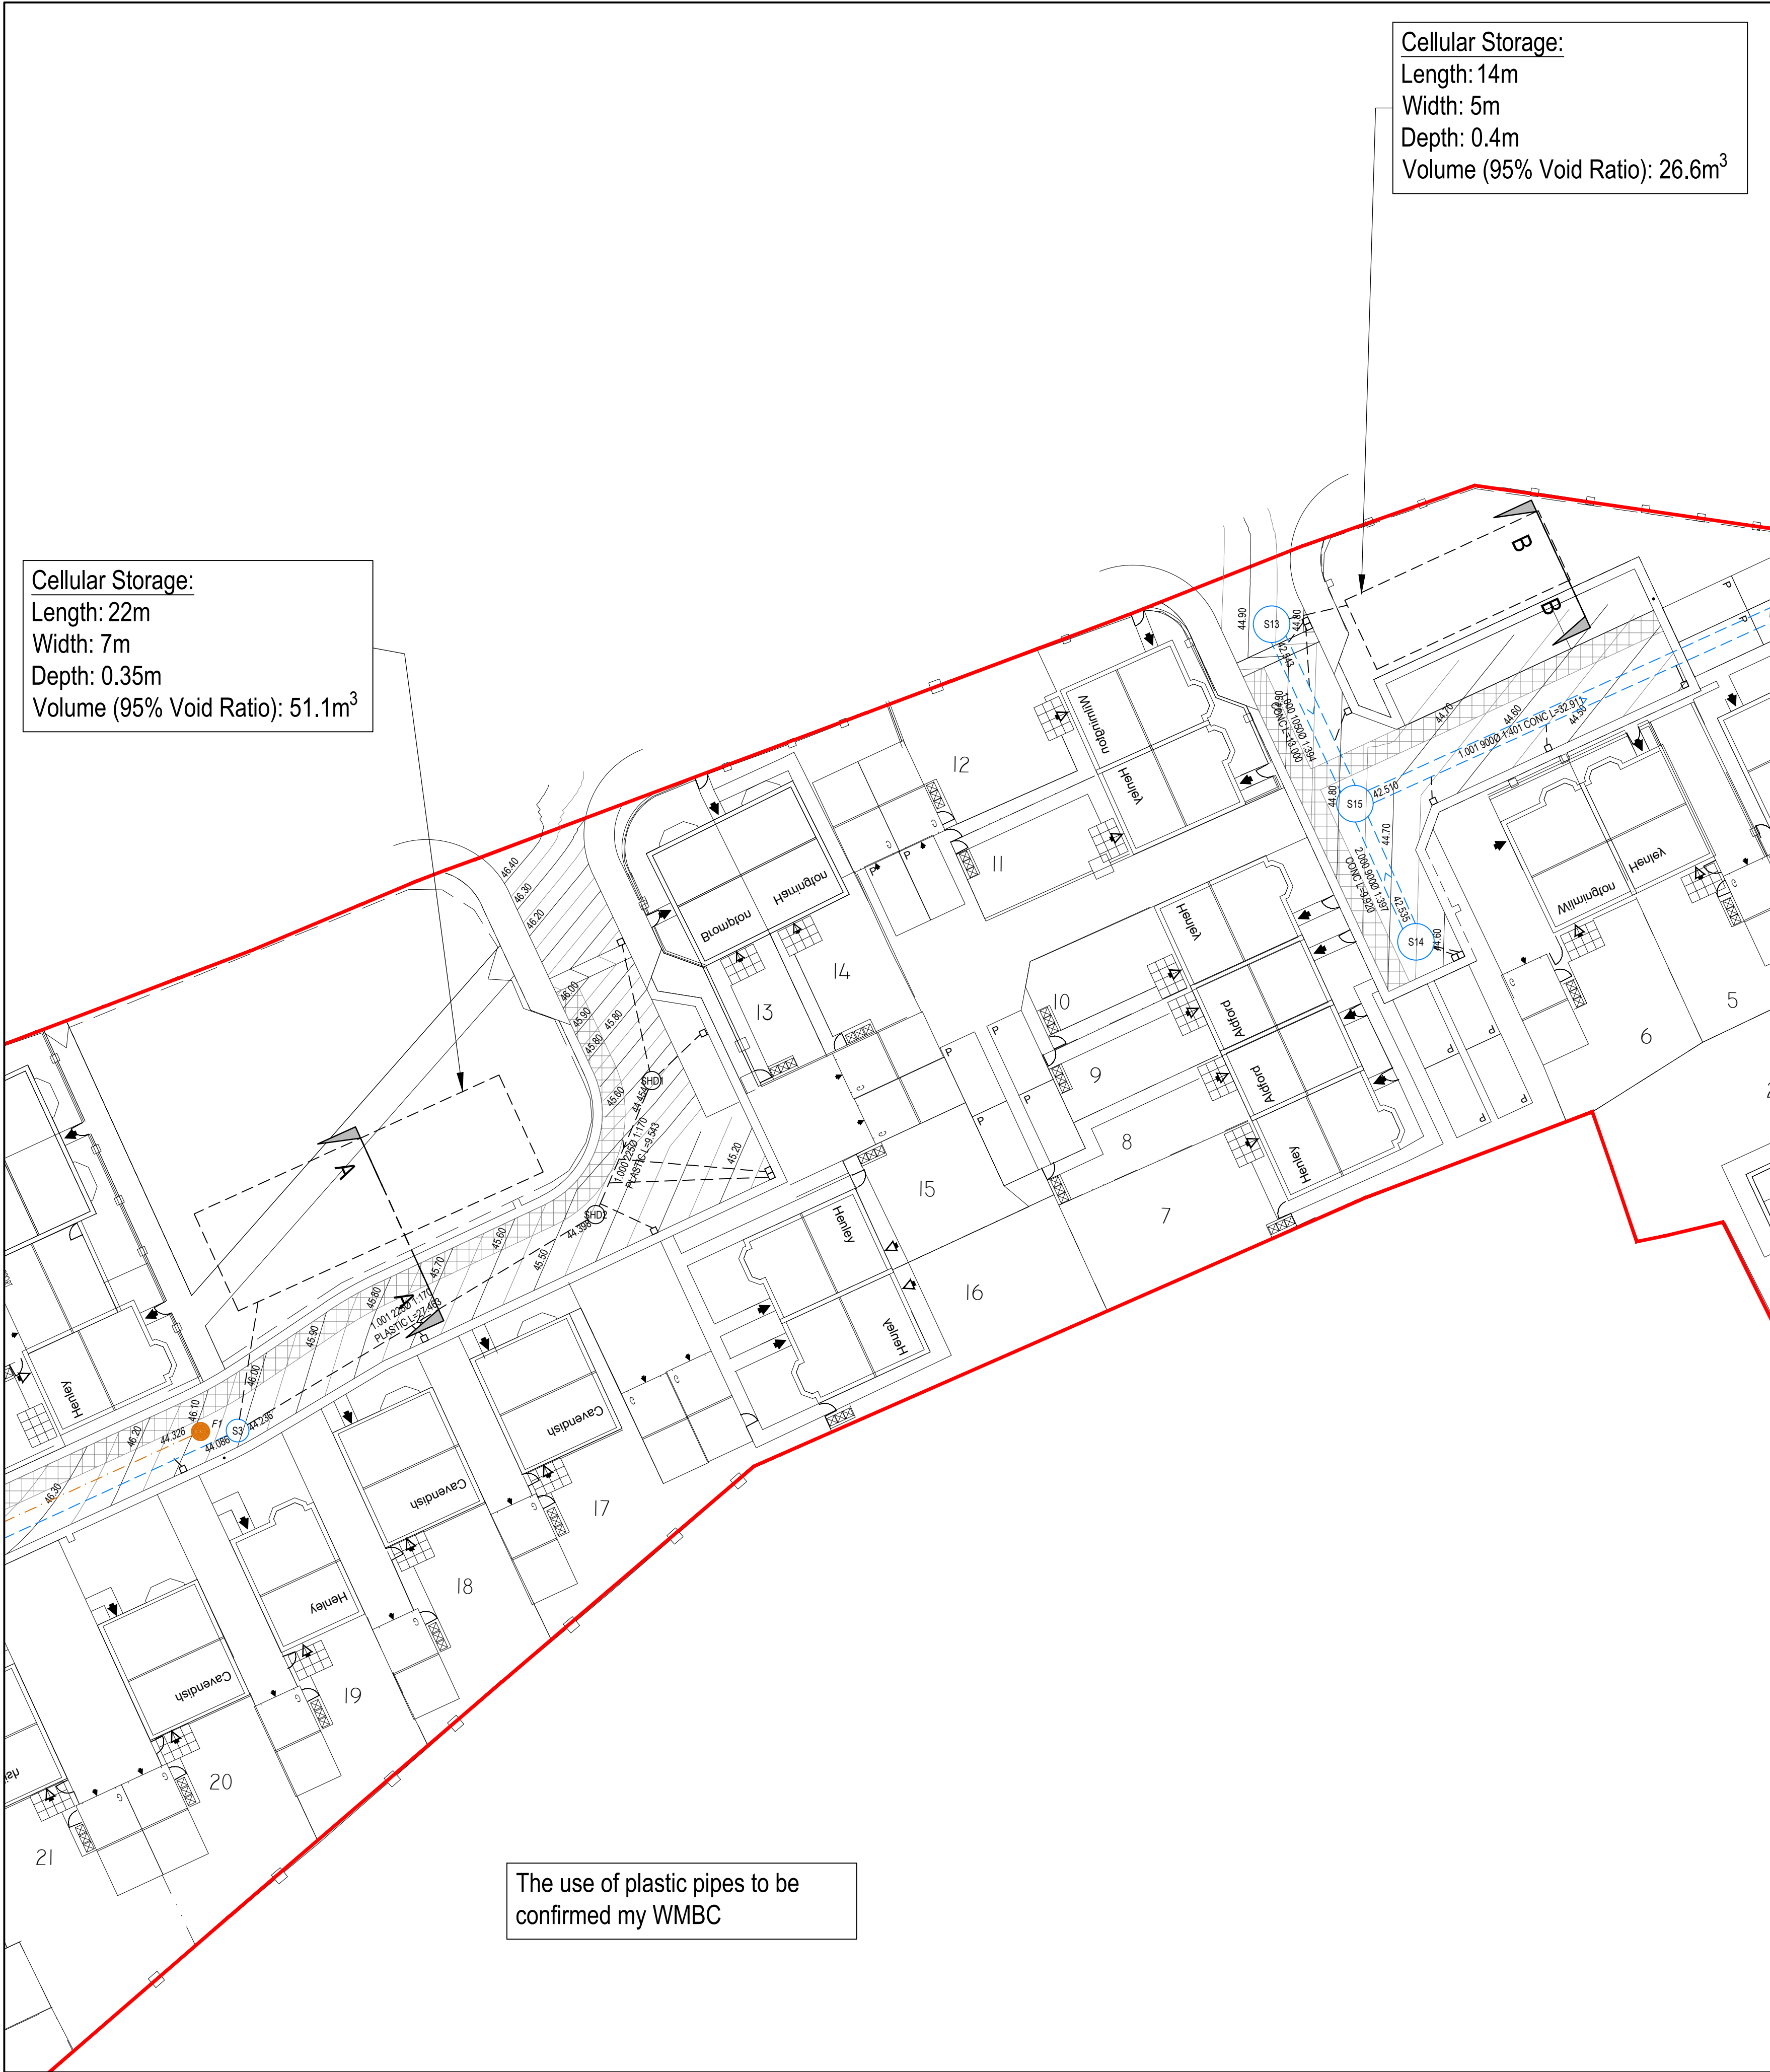

CHAINAGE	0.000	1.878	10.000	10.978
EXISTING LEVEL	44.914		45.532	45.633
HIGHWAYS LEVEL	45.710	45.757		

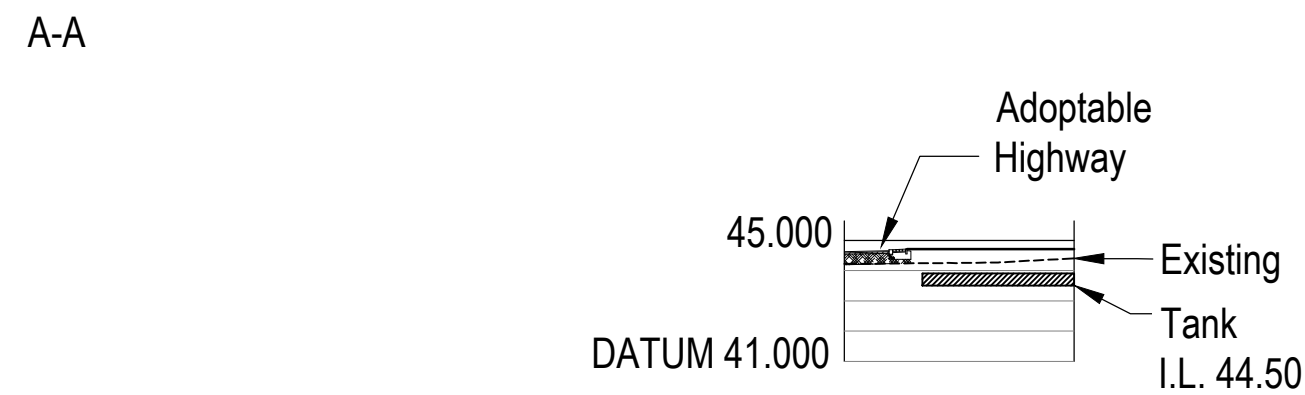

CHAINAGE	0.000	0.874	7.594
EXISTING LEVEL	44.220		44.406
HIGHWAYS LEVEL	44.619	44.641	

INFORMATION WITHIN THIS DRAWING IS NOT NECESSARILY PRODUCED TO SCALE.
ALWAYS USE FIGURED DIMENSIONS AND CO-ORDINATES - IF IN DOUBT, ASK.

NOTES

A	First Issue.			
REV	DESCRIPTION	SIG	CHK	DATE

BRIDGE HOMES

STANDBRIDGE LANE,
CRIGGLESTONE

SECTIONS THROUGH ATTENUATION
CRATES

Eastwood & Partners
CONSULTING ENGINEERS

St. Andrew's House
23 Kingfield Road
Sheffield
S11 9AS
Tel 0114 255 4554
Fax 0114 255 4330
mail@eastwoodandpartners.com
www.eastwoodandpartners.com



SCALE WHEN PLOTTED AT A1 1:250		DRAWING STATUS PRELIMINARY	
DRAWN RB	CHECKED CH	DATE 07.11.18	DRAWING NUMBER 38118/SK001
			REV A