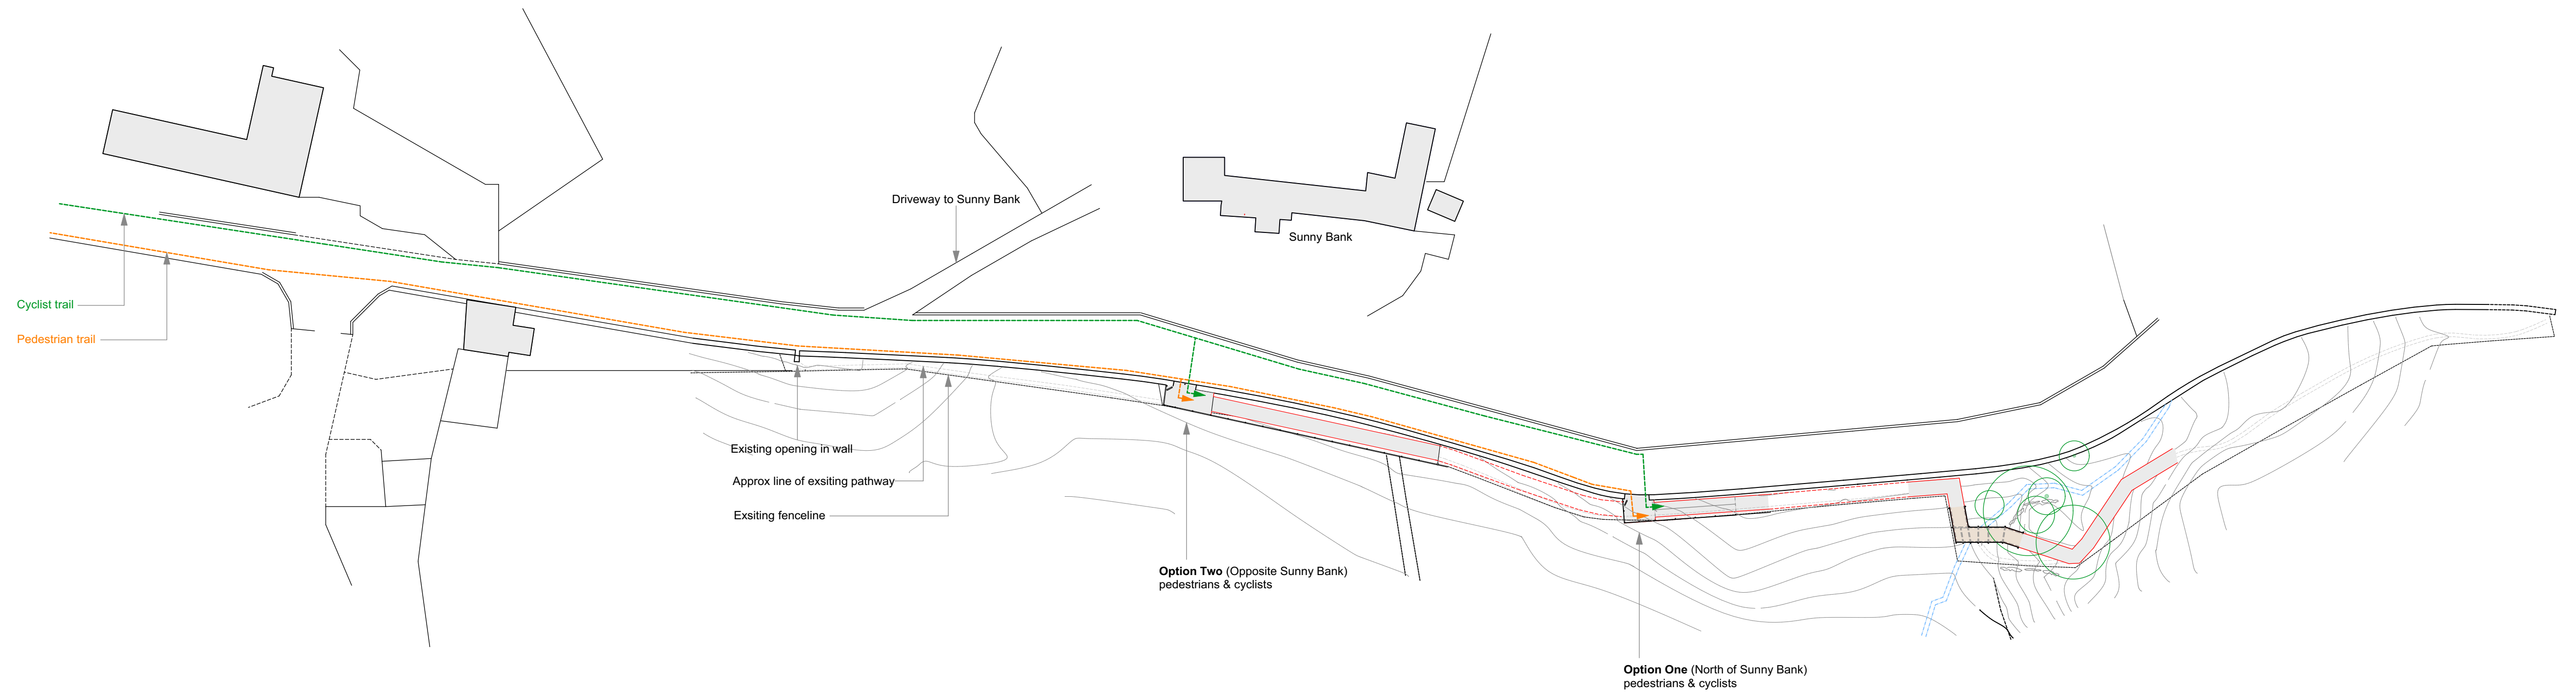


ORIGINAL SCALE PLAN 1:500 @ A1	HOUGH TULLETT ST. ANDREWS, ECCLERIGG, AMBLESIDE ROAD, WINDERMERE, CUMBRIA, LA23 1LJ TEL 015394 44051			
DATE MODIFIED 9.11.2021	TITLE South Windermere Trail Project (Sunny Bank) Access Options One & Two			
DIMENSIONS IN MILLIMETRES UNLESS STATED	DRAWN BY D.M	REF No. HT1195.1	DRG. No. HT1195.1.105SB.	ISSUE D01