



HEATRAE SADIA MULTIPPOINT 7 KW INSTANTANEOUS WATER HEATER.

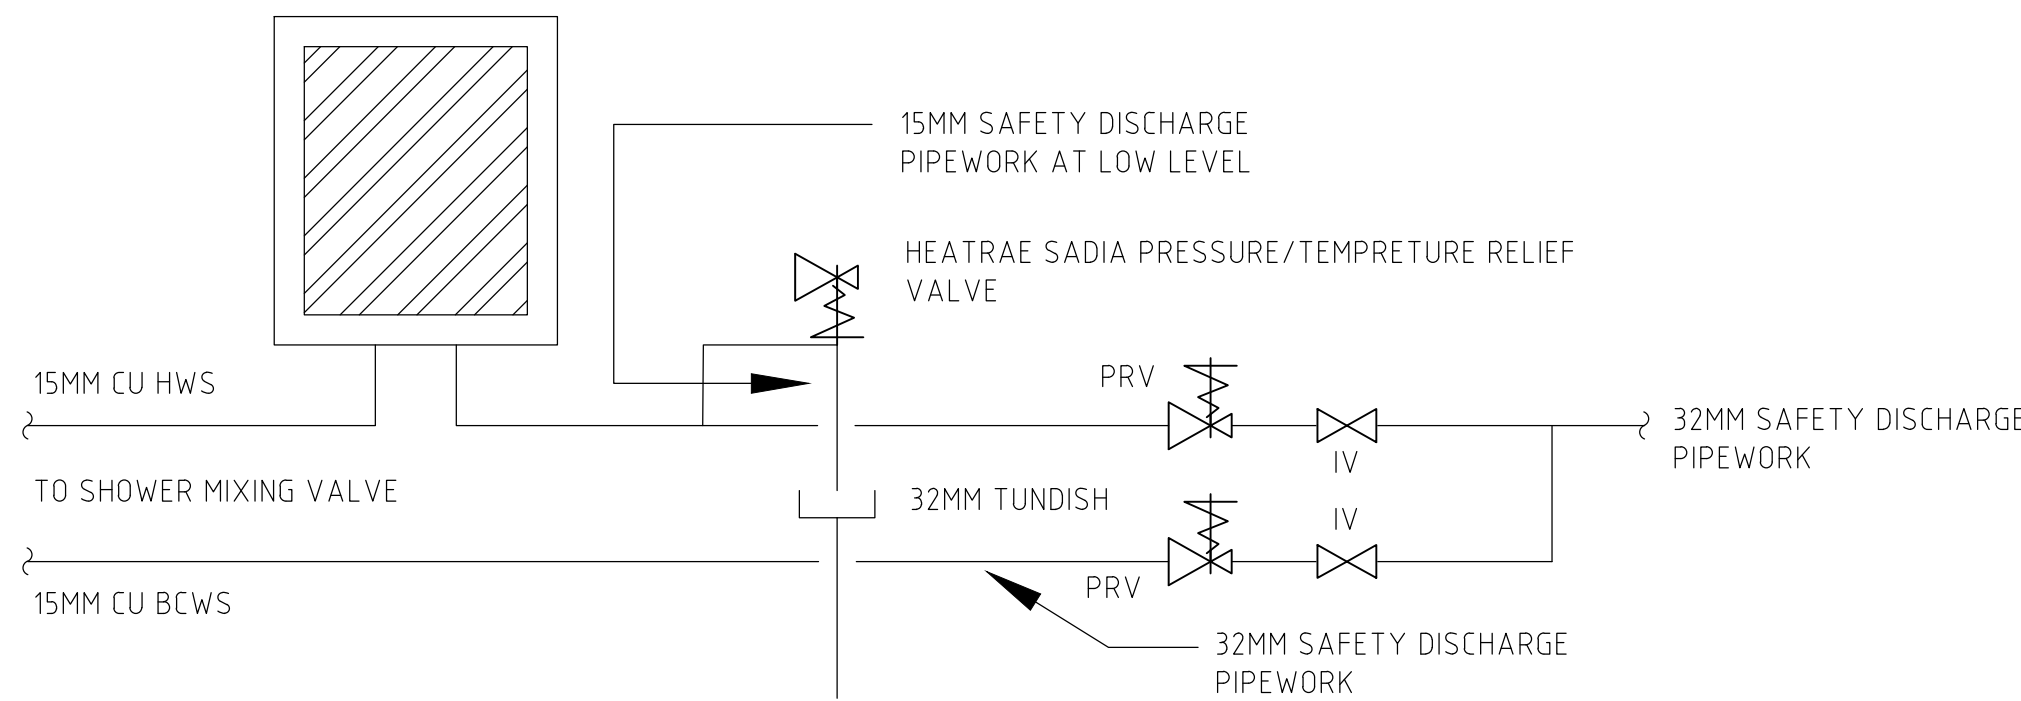

(DETAIL B) HEATRAE SADIA MULTIPoint 7 KW TYPICAL DETAIL

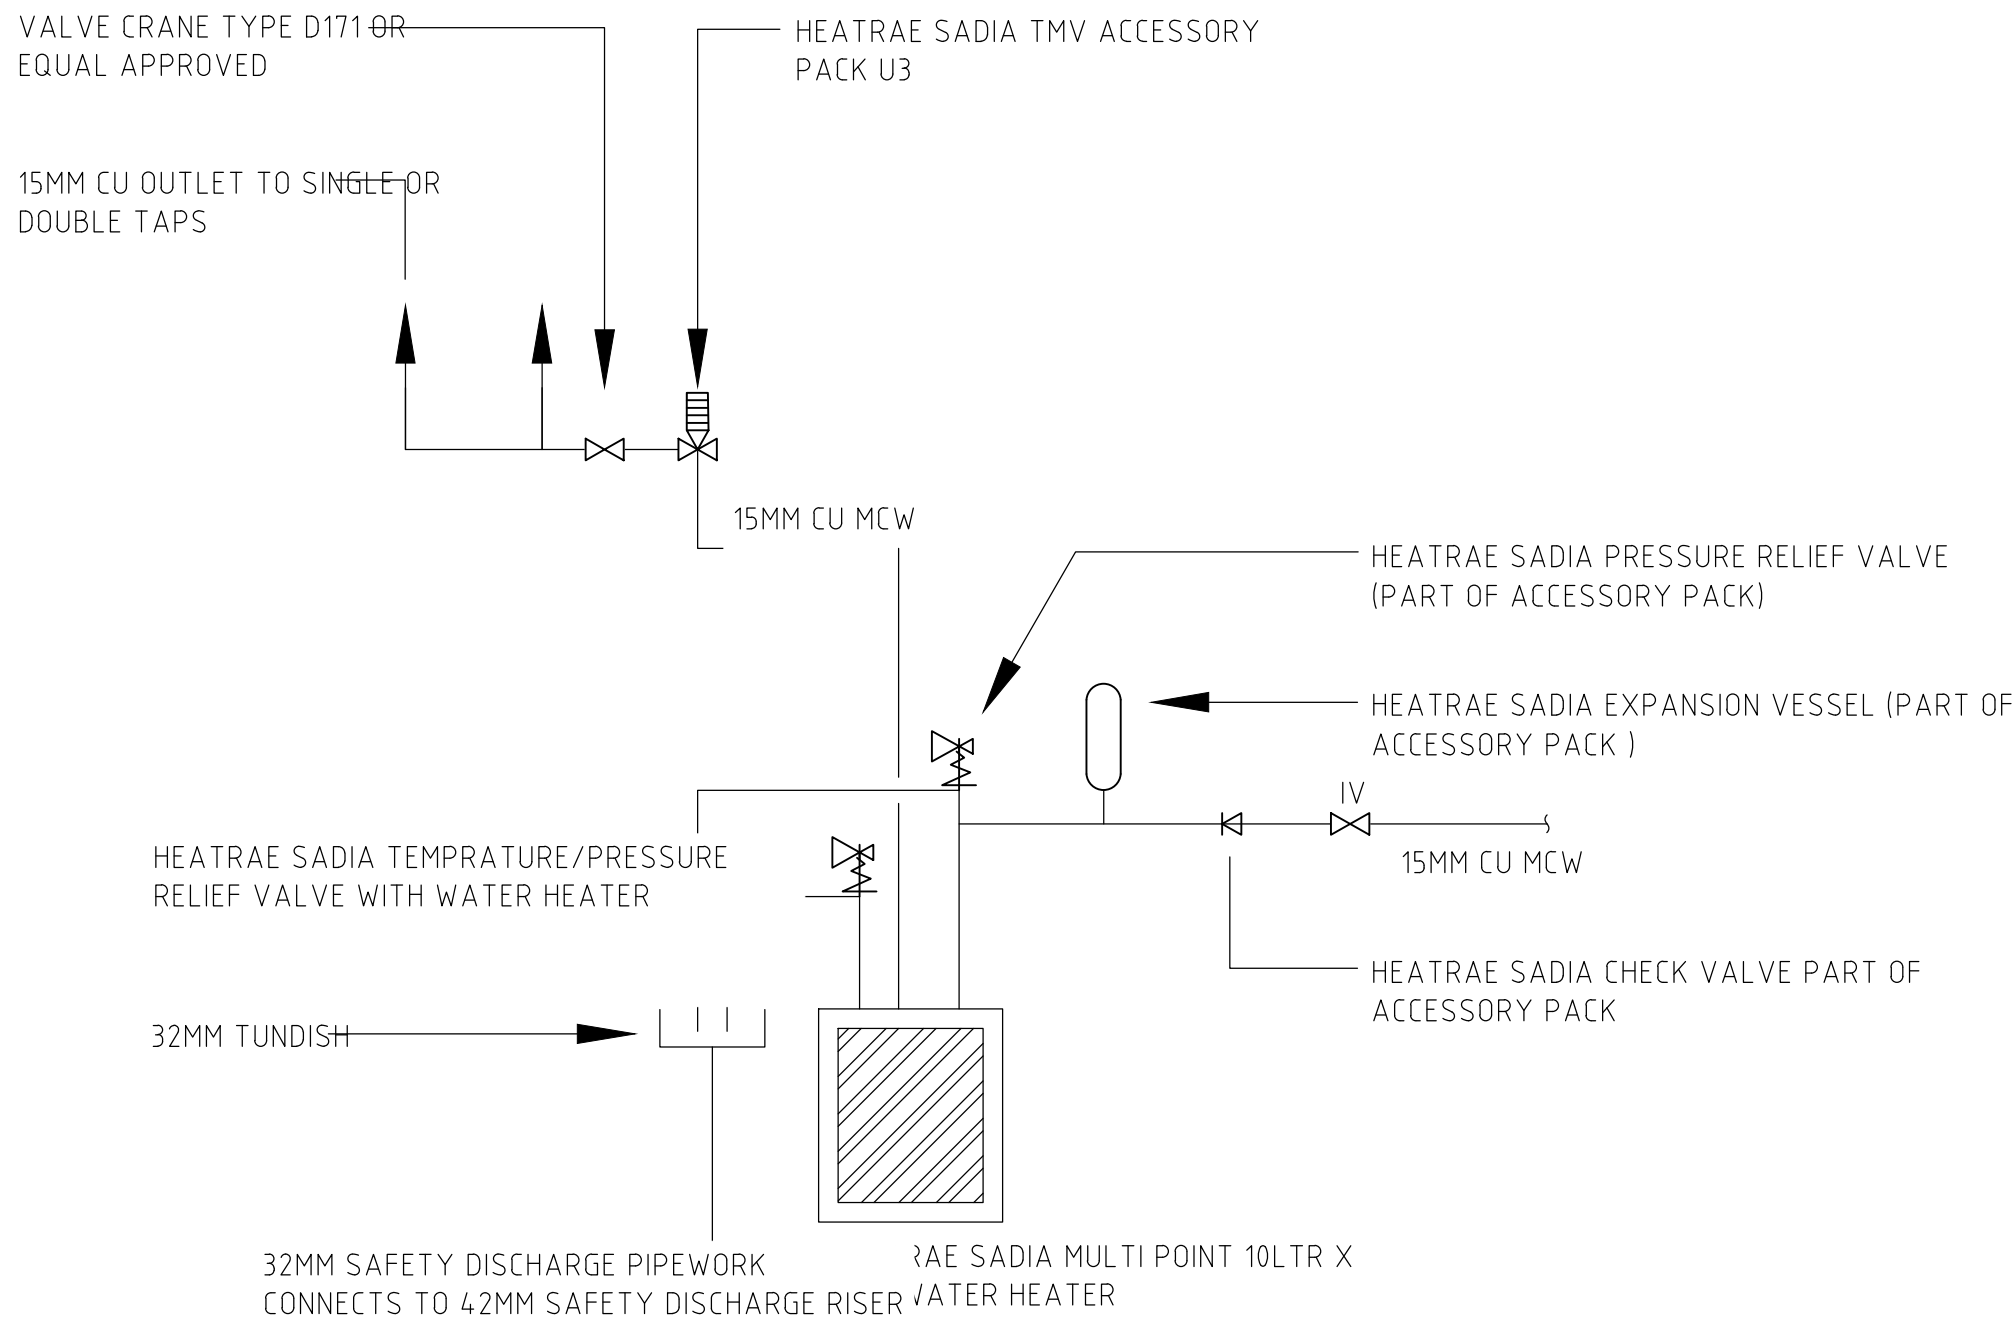

(DETAIL A) TYPICAL LAYOUT OF HEATRAE SADIA WATER HEATER TO WASH HAND 15MM HWS TO MIXING VALVE TYPICAL DETAIL

1. THIS DRAWING SHALL BE READ IN CONJUNCTION WITH ANY RELEVANT STRUCTURAL, ARCHITECTURAL AND CONSULTANTS DRAWINGS.
2. THIS DRAWING SHALL BE READ IN CONJUNCTION WITH THE SERVICES SPECIFICATIONS.
3. ALL DIMENSIONS STATED IN mm.
4. ALL PIPEWORK SIZES SHOWN ON DRAWING ARE SUBJECT TO MATERIAL SELECTION.
5. IN ALL CASES WHERE PIPES PASS THROUGH WALLS AND FLOORS THE SERVICES CONTRACTOR SHALL PROVIDE BUILD-IN SLEEVES.
6. GAPS AROUND SERVICES PENETRATIONS ARE TO BE FIRE STOPPED WITH INTUMESCENT MASTIC SEALANT.

- | | |
|-------|---------------------------------|
| MWS | -MAINS WATER SERVICE |
| CWS | -COLD WATER SERVICE |
| BCWS | -BOOSTED COLD WATER SERVICE |
| HWS | -HOT WATER SERVICE |
| GWS | -GREY WATER SERVICE |
| LHWS | -LAB HOT WATER SERVICE |
| LBCWS | -LAB BOOSTED COLD WATER SERVICE |

- | | |
|-----|----------------------------|
| IV | -ISOLATING VALVE |
| DC | -DRAIN COCK |
| AV | -AIR VENT |
| TBV | -THERMAL BALANCING VALVE |
| CRV | -CIRCULATION CONTROL VALVE |
| TS | -TEMPERATURE SENSOR |
| FM | -FLOW METER |
| MV | -MOTORISED VALVE |
| FS | -FLOW SENSOR |
| SCV | -SINGLE CHECK VALVE |
| DCV | -DOUBLE CHECK VALVE |
| FLX | -FLEXIBLE CONNECTION |
| PRV | -PRESSURE RELEASE VALVE |

- | | |
|------|--------------------|
| DTLL | -DROP TO LOW LEVEL |
| TA | -TO ABOVE |
| TB | -TO BELOW |
| FA | -FROM ABOVE |
| FB | -FROM BELOW |

0	TENDER	SCB	09/11/17
Rev	Description	Chkd	Date

Details

49-59 OLD STREET
HOT & COLD WATER SERVICES
GROUND FLOOR LAYOUT

Job number	Status	Drawing No	Rev
------------	--------	------------	-----

17312-HWS-WS-110

BAILEY ASSOCIATES

Engineers · Architects · Construction Consultants

6 Moorfield Road Orpington Kent BR6 0HQ
T +44 (0)1689 813 813 F +44 (0)1689 819 911
E info@baileypassociates.co.uk W www.baileypassociates.co.uk
BAILEY ASSOCIATES - a division of Steve Bailey Ltd read no 4818836

© This drawing is copyright. To be read in conjunction with all project documentation. Do not scale. All dimensions to be checked on site

Cadref:- JRS	Drawn JRS	Checked SCB	Scale 1:50@A1	Date OCT'17
-----------------	--------------	----------------	------------------	----------------