
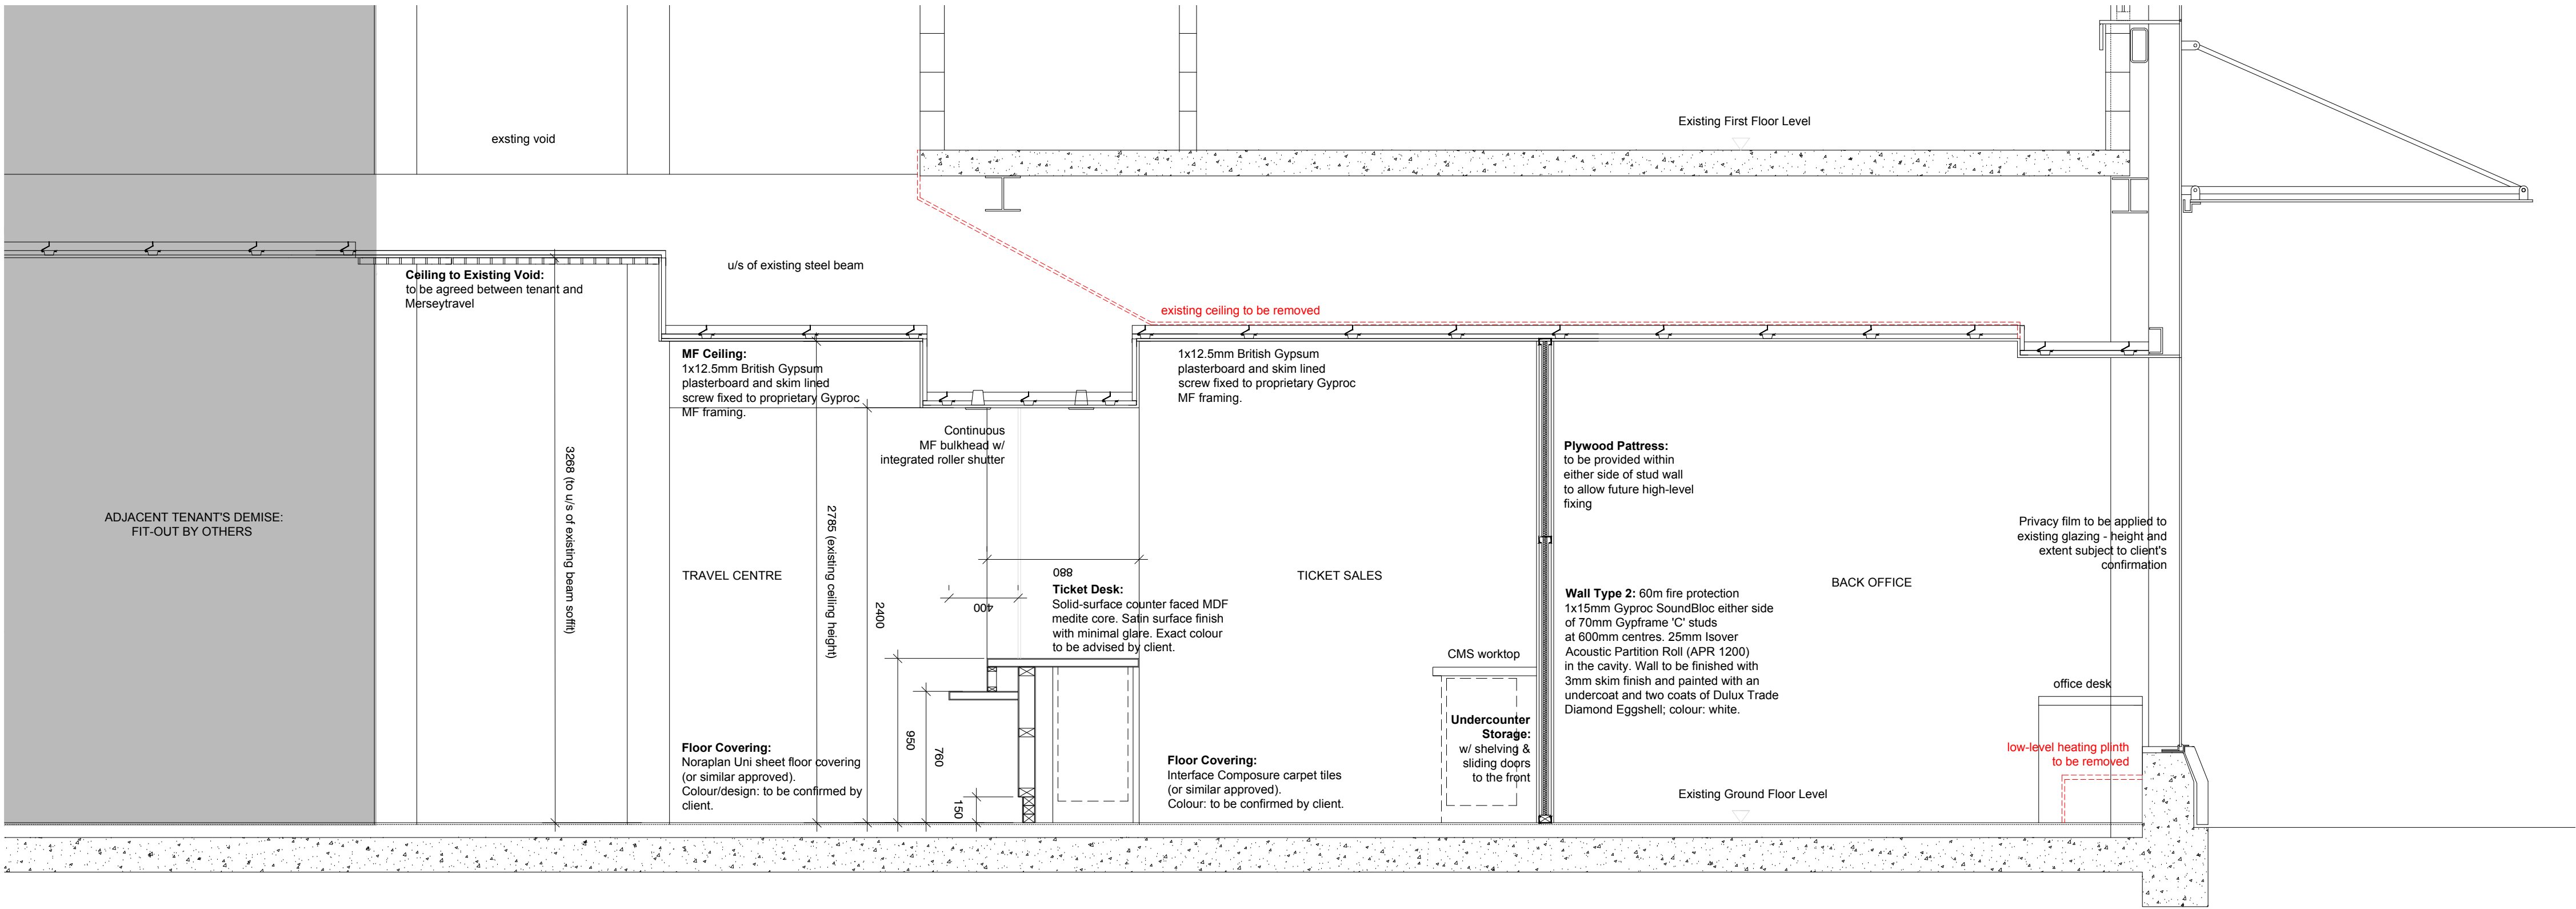



NOTES

Copyright: All rights reserved.  
This drawing must not be reproduced without permission.  
This drawing must not be scaled. Dimensions are in millimetres unless specified.

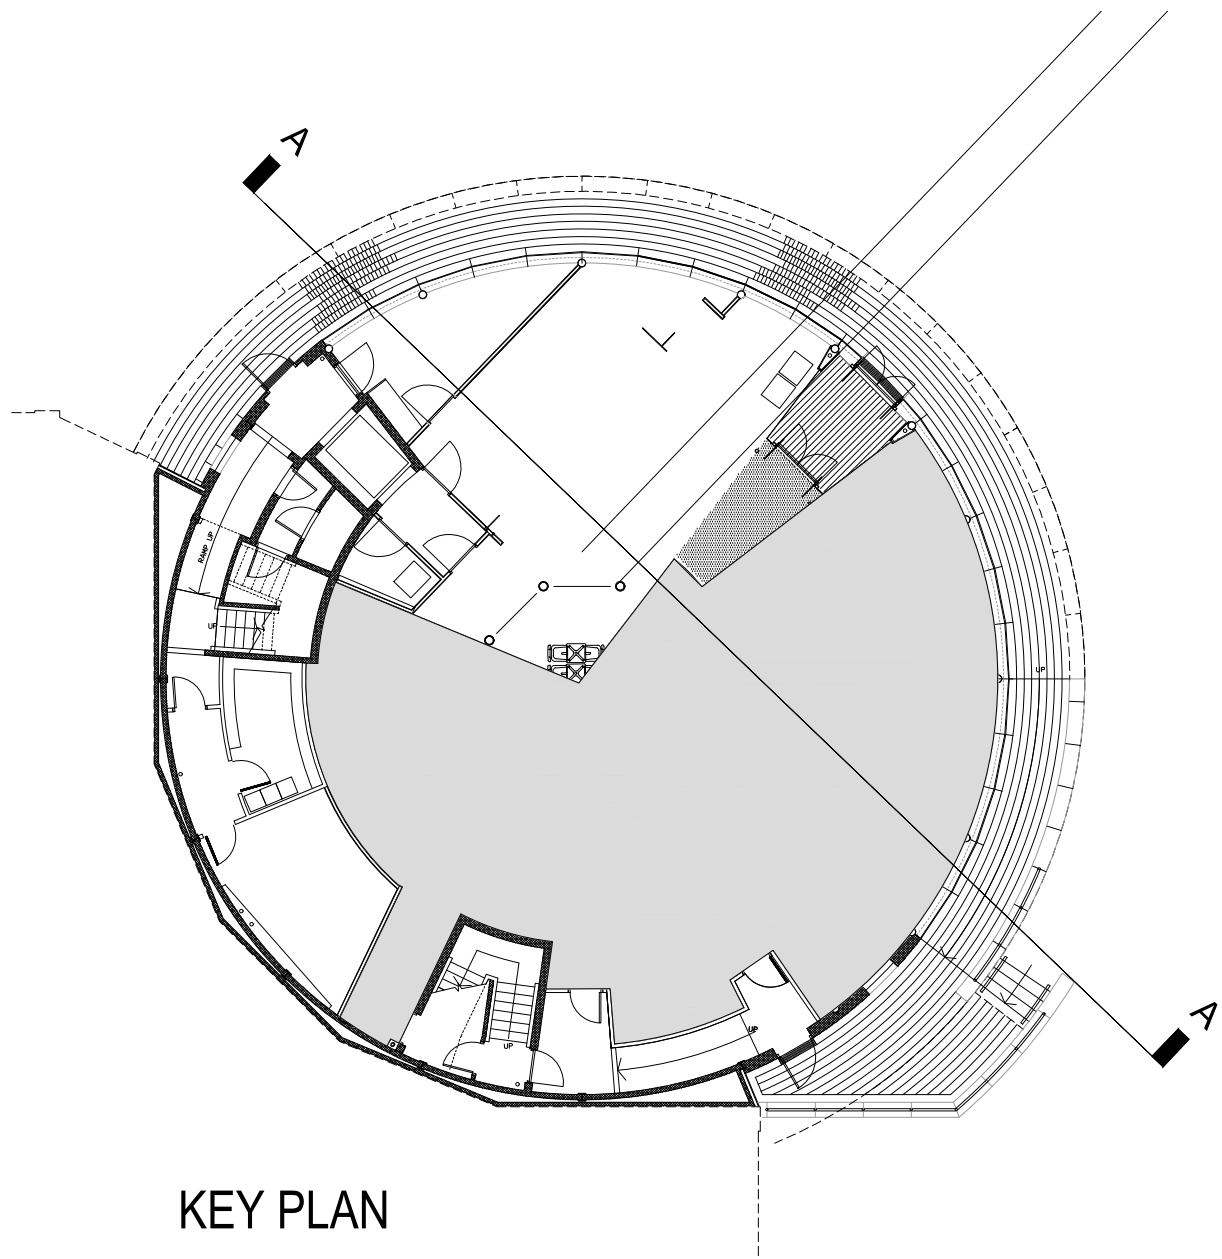

SECTION A-A

C	05.04.19	Separating walls removed. Roller shutter repositioned.	AM	MS
B	21.03.19	Undercounter Storage to CMS area	AM	MS
A	05.02.19	Ticket desk side panel varied to glass.	AM	MS
REV	DATE	REVISION NOTE	BY	CHECK

 

elliswilliams  
ARCHITECTS

QUEENS SQUARE  
GF PROPOSED CROSS SECTION  
2115\_AS(04)04  
STATUS | PRELIMINARY  
DRAWN BY | MS/AM  
DATE | 24-01-19  
SCALE | 1:25 @ A1 / 1:50 @ A3  
REV C

Wellfield Chester Road Preston Brook WA7 3BA  
T: +44 (0)1928 752 200 E: info@ewa.co.uk