


Bituminous Systems - Standard Detail

C06aA

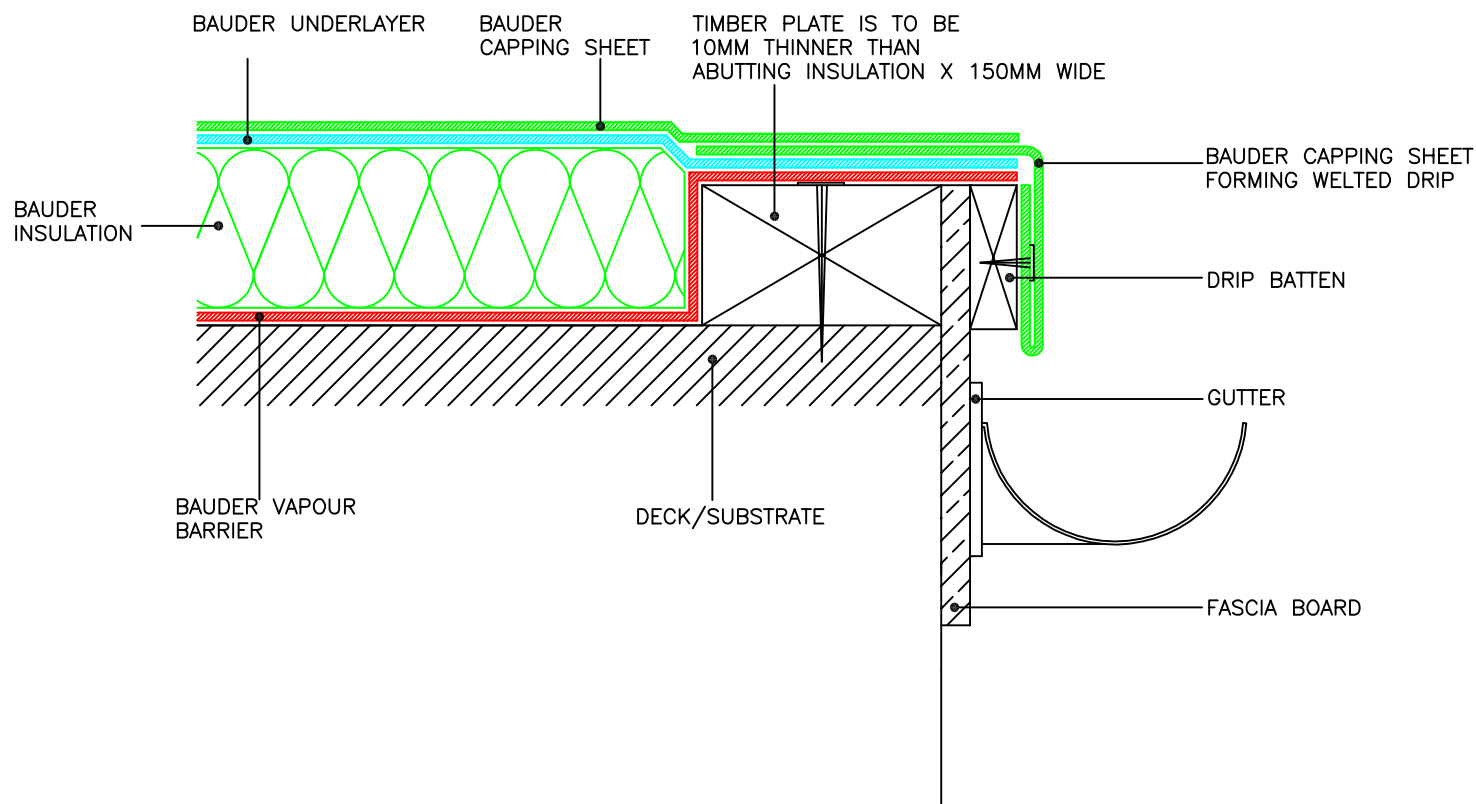

WELTED DRIP TO EXTERNAL GUTTER

Issue	Date	Checked
1	6.3.07	PJF
2	28.07.09	PJF
3	10.06.10	PJF
4	07.11.11	RAC

NOT TO SCALE

Notes:

1. This detail is of a conceptual nature and should only be used as such.
2. This detail is suitable for the following systems:
Bauder Total Roof System
Bauderflex System

BAUDER

UK OFFICE

Bauder Limited

70 Landseer Road, Ipswich, Suffolk IP3 0DH, England.

T: +44 (0)1473 257671

F: +44 (0)1473 230761

E: technical@bauder.co.uk

bauder.co.uk

IRELAND OFFICE

Bauder Limited

O'Duffy Centre, Cross Lane, Carrickmacross, Co. Monaghan, Ireland.

T: +353 (0)42 9692 333

F: +353 (0)42 9692 839

E: technical@bauder.ie

bauder.ie