


Screen Type A
meeting rooms 01, 02 & 03
quiet room 01
meeting room 03 (handed)

Screen Type B
meeting room 04

Screen Type C
meeting room 05

Kova Partitions Industrial Style - Black

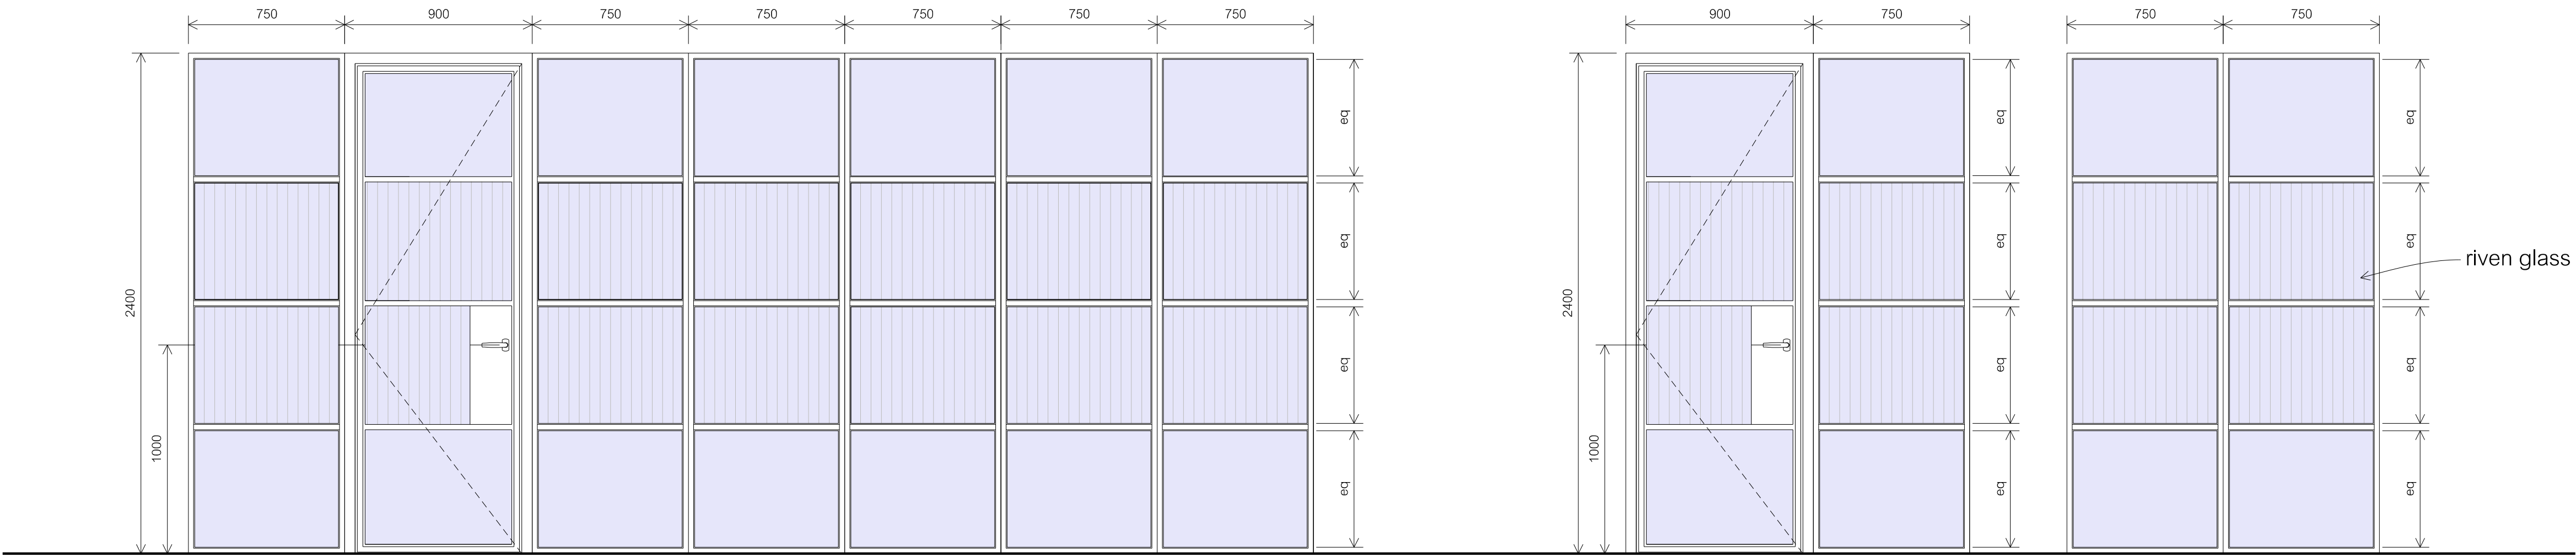

Screen Type D
8 person meeting room


Screen Type E
quiet room 02

Screen Type E
quiet room 02

riven glass or opaque film to central rows

Notes:

All screens and doors to have
30 minute fire integrity

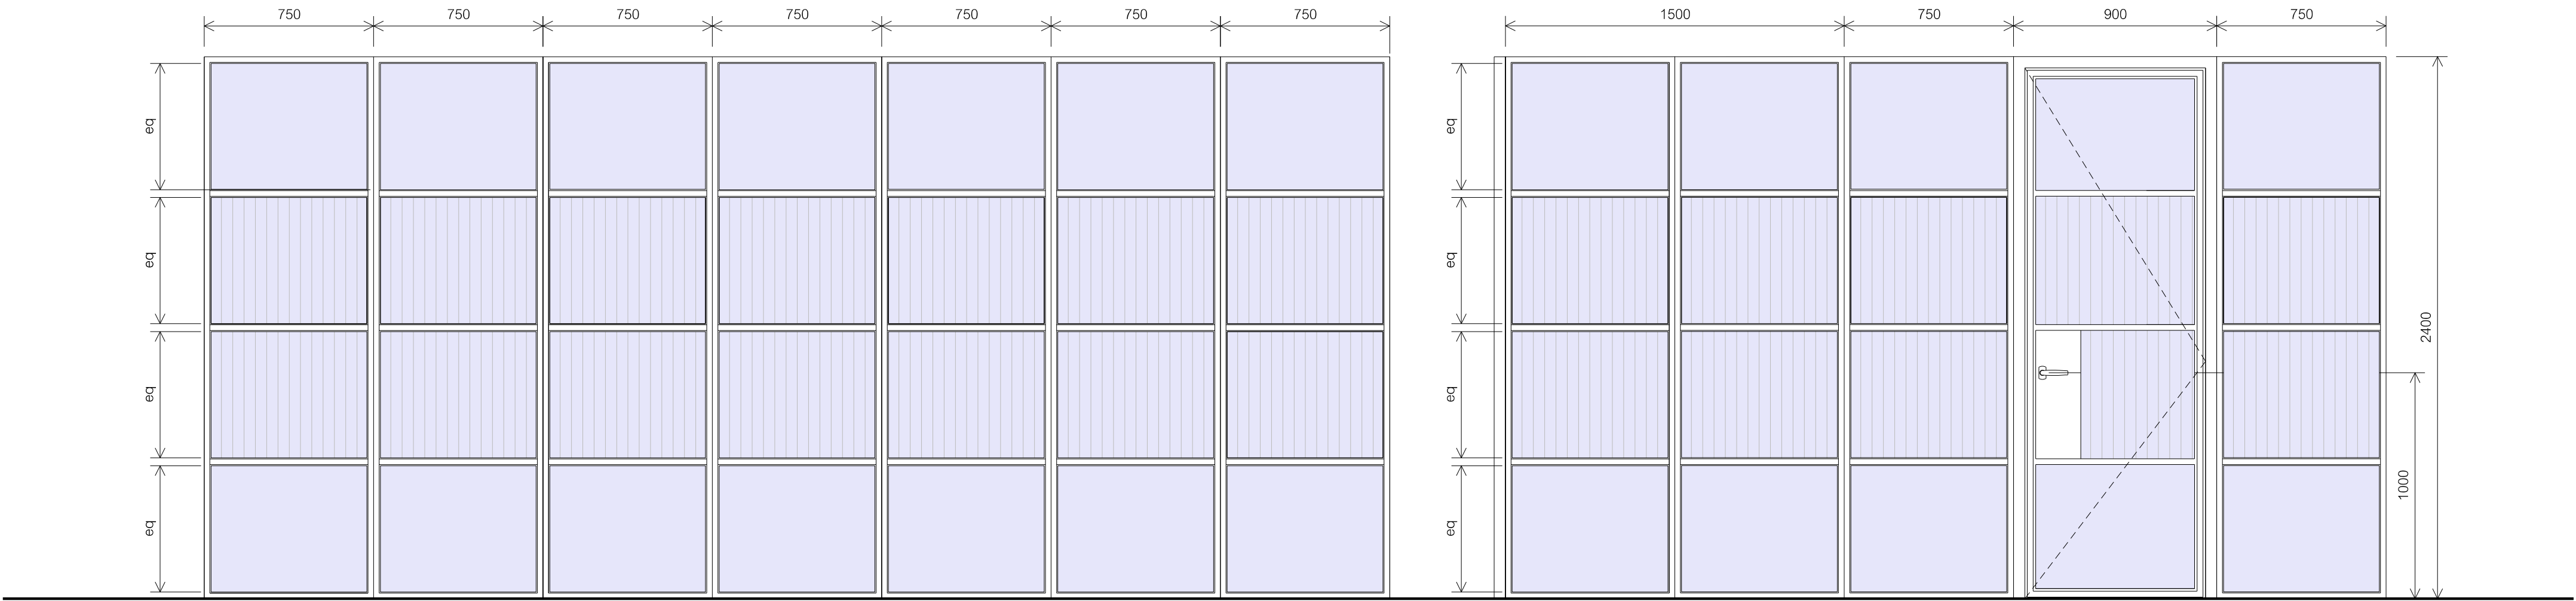

Screen Type F
virtual courtroom

Screen Type F
virtual courtroom