

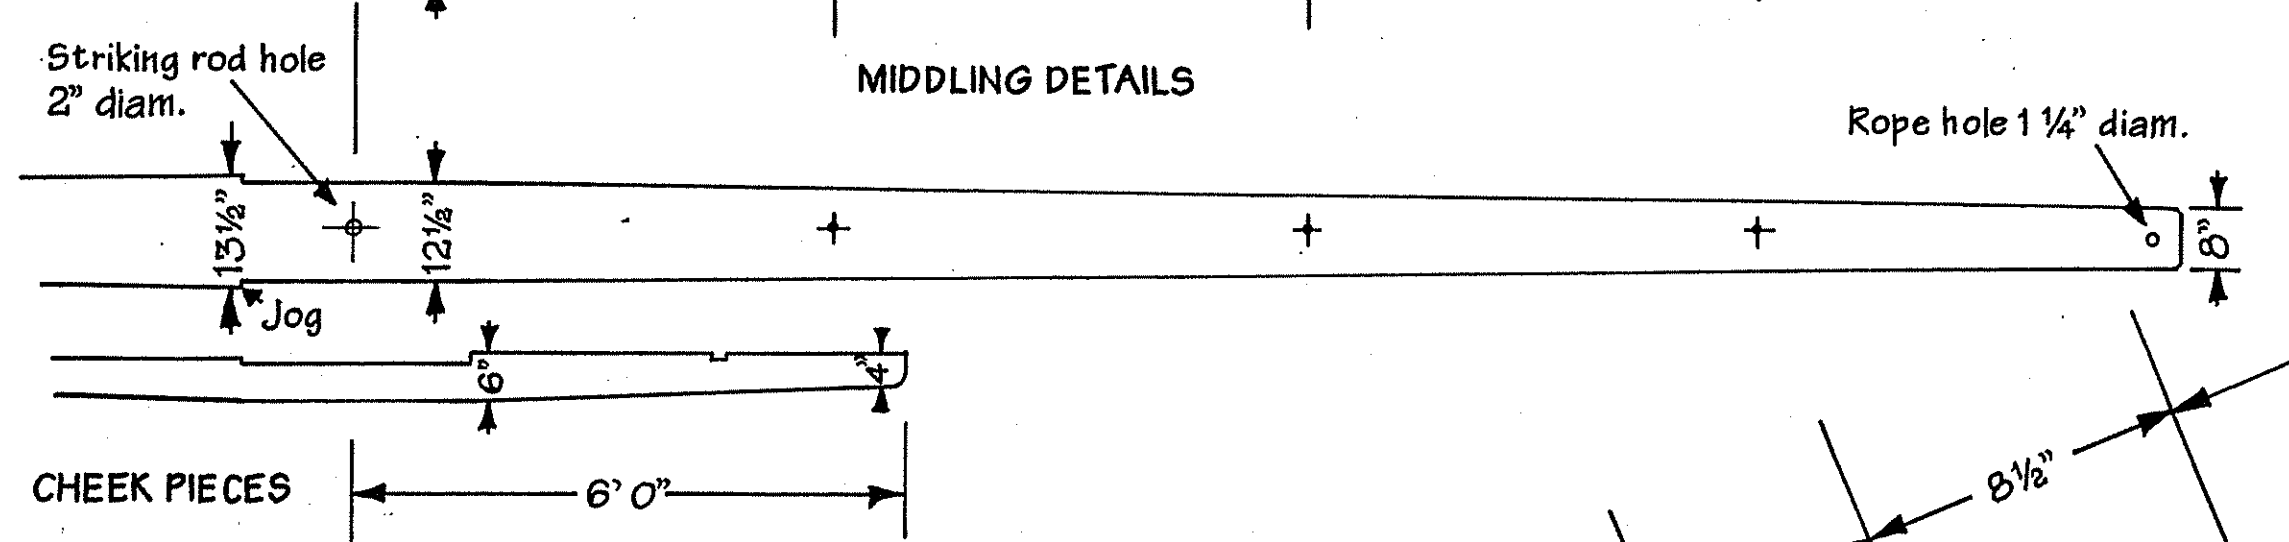
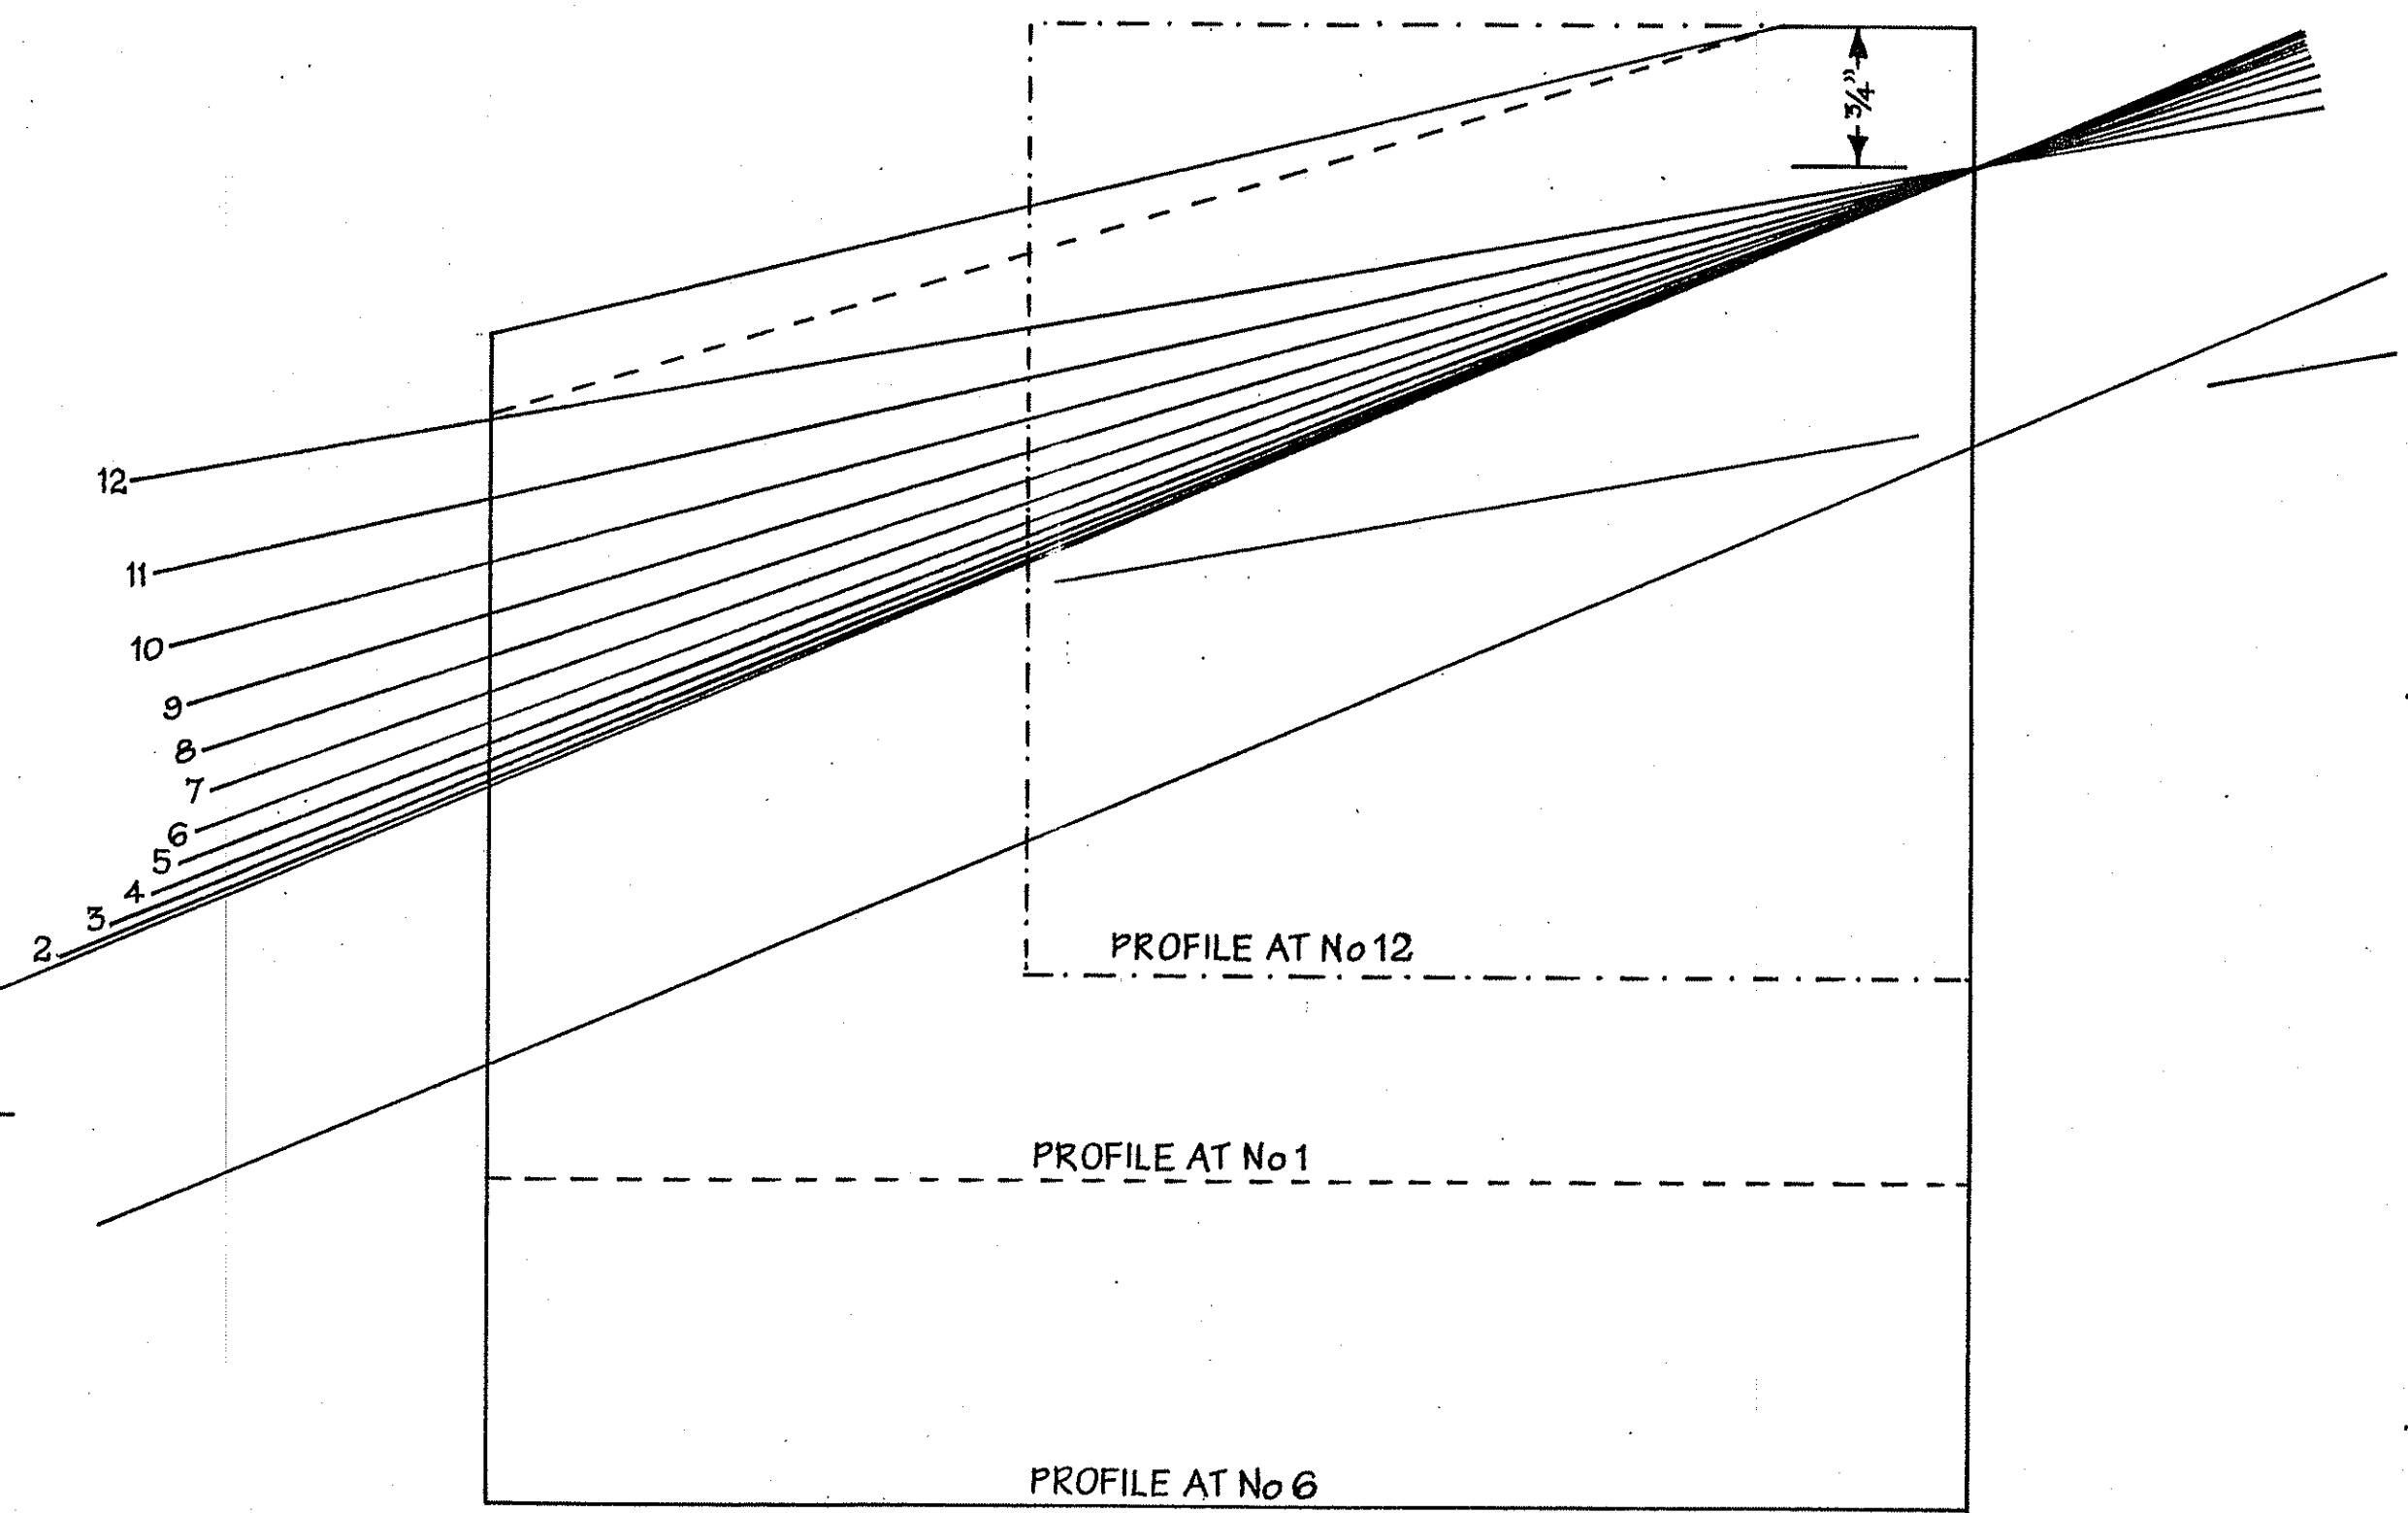
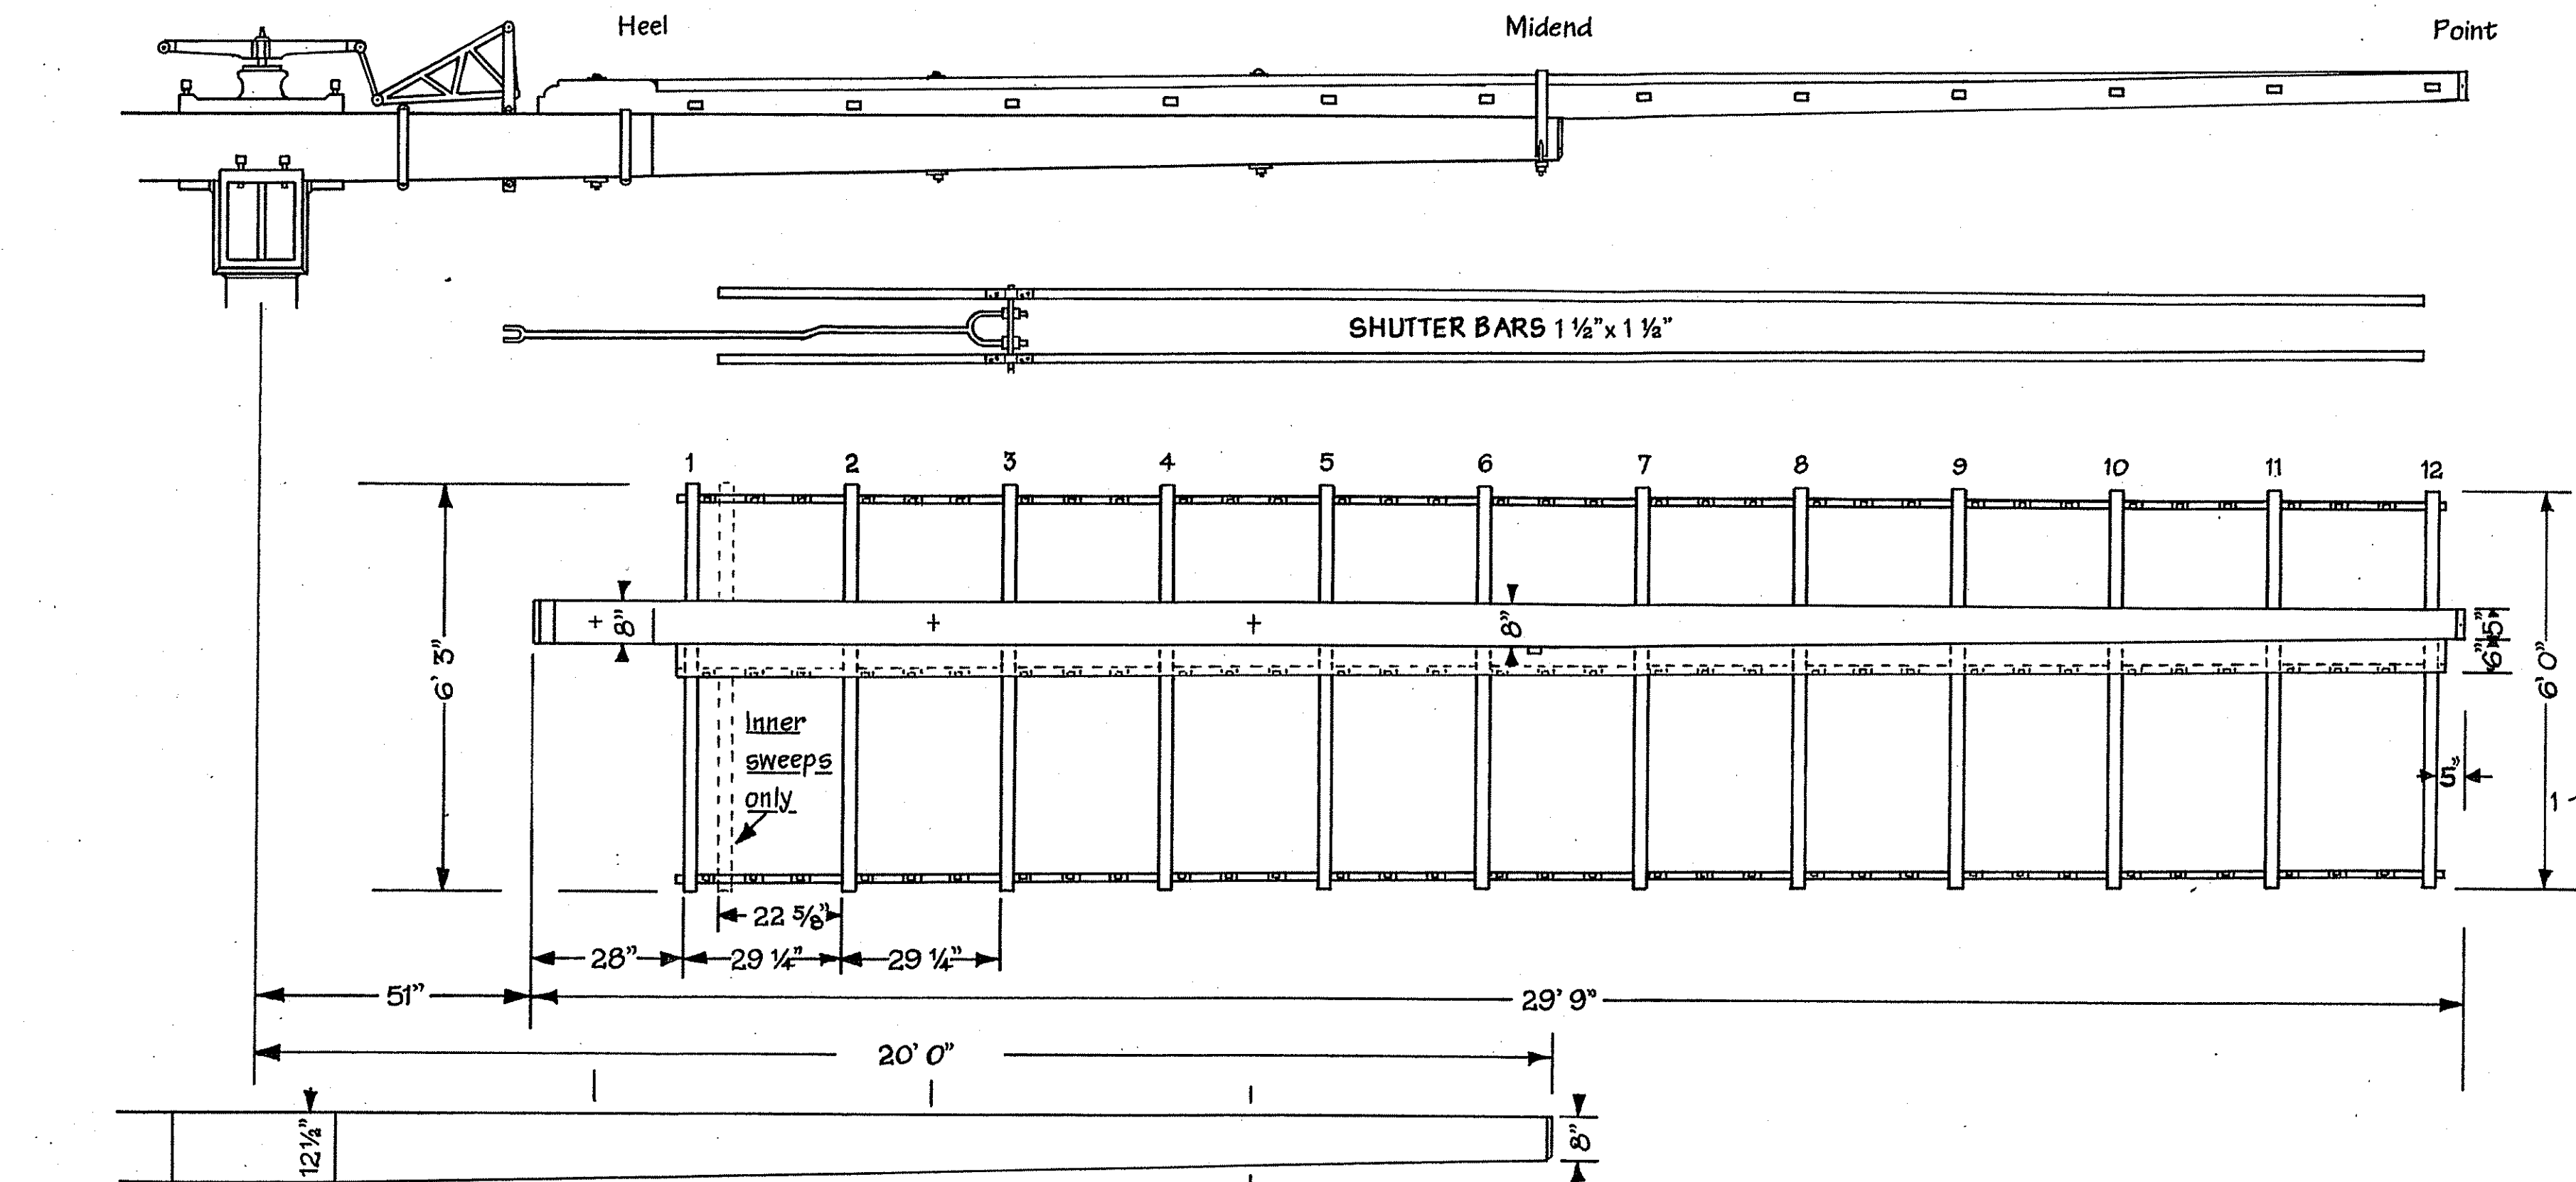
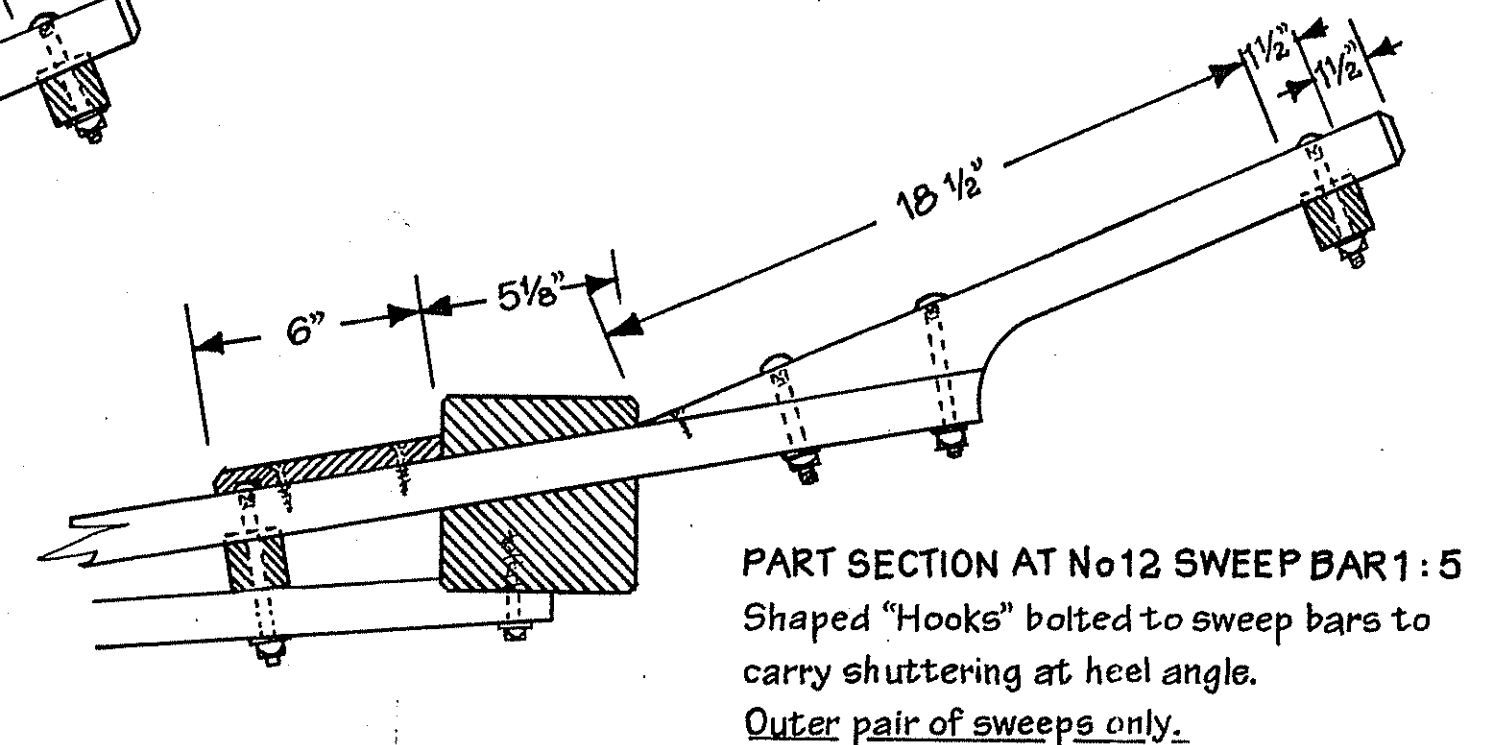




SWEEP DETAILS

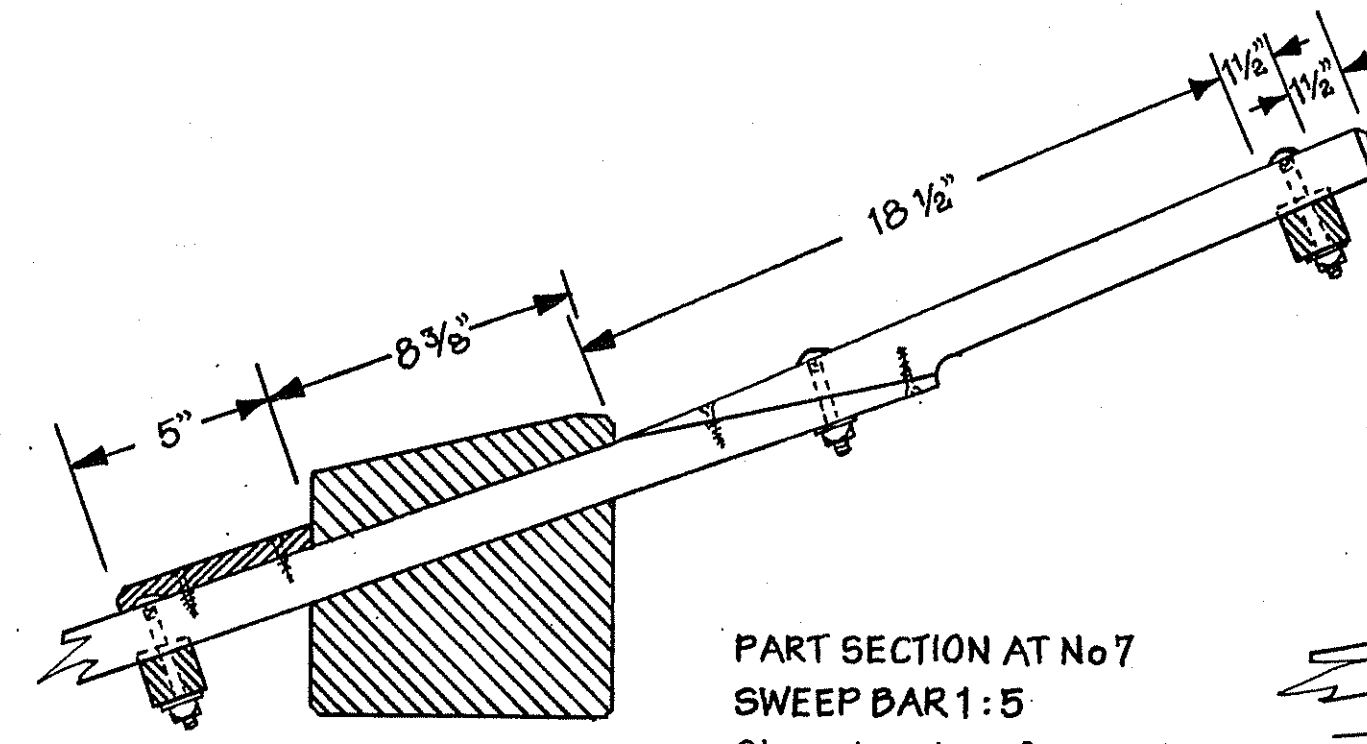

SECTION AT No 1 SWEEP BAR 1:5

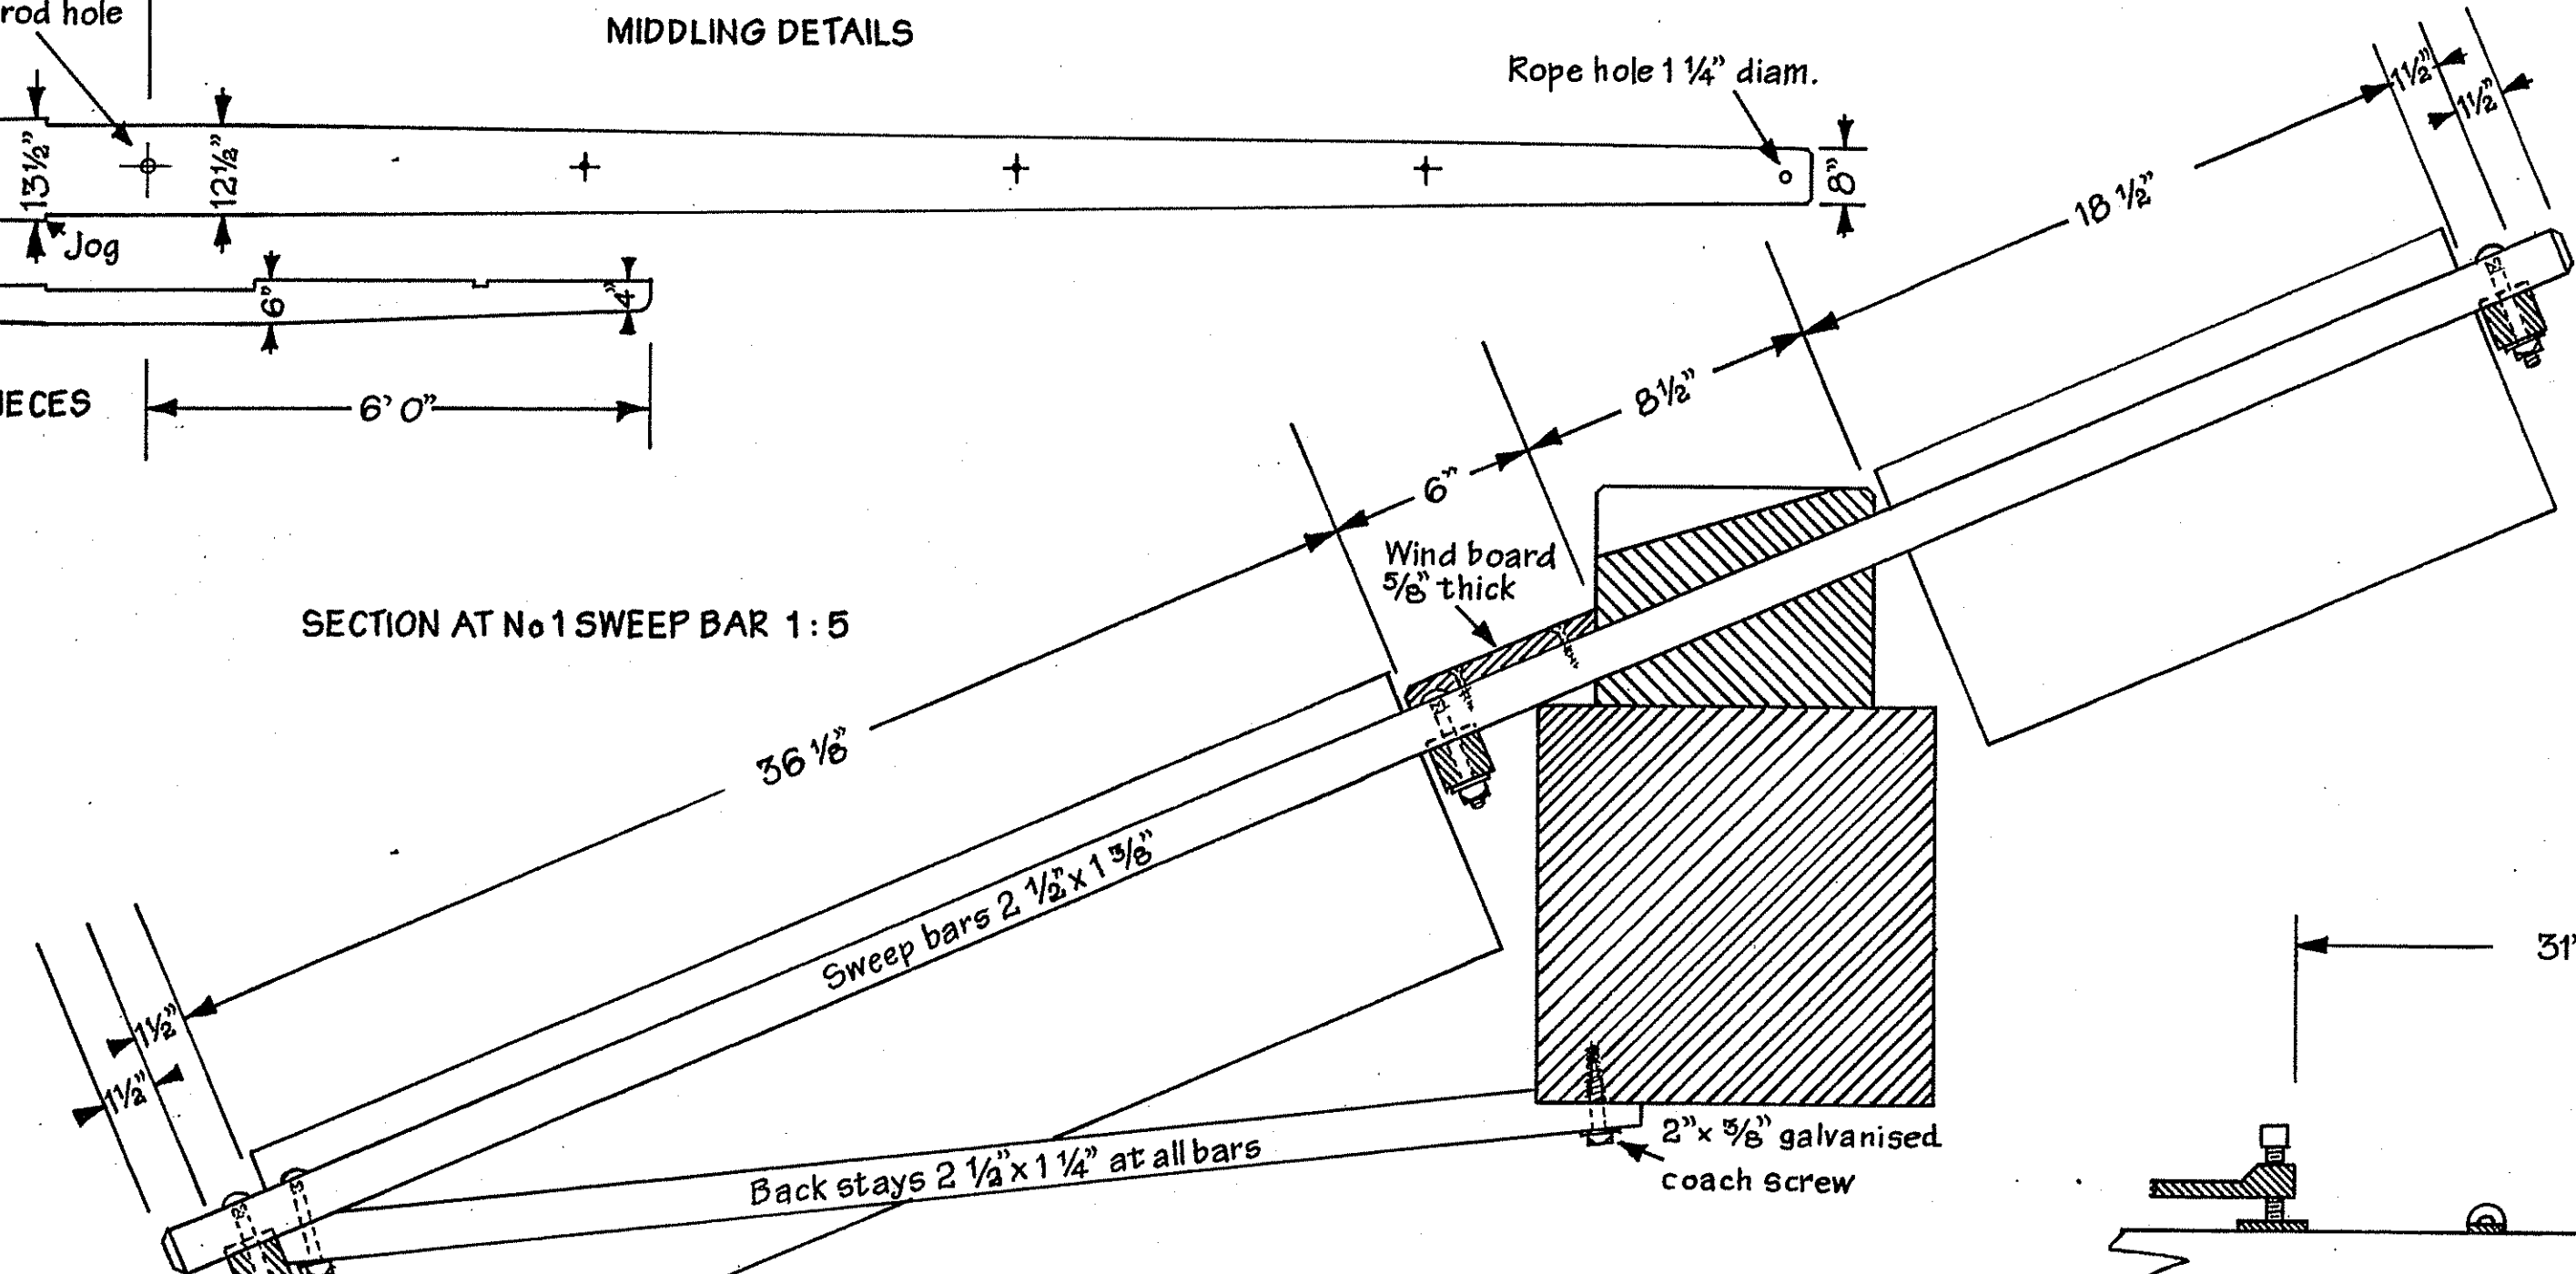

SWEEP ROD DETAILS 1:10

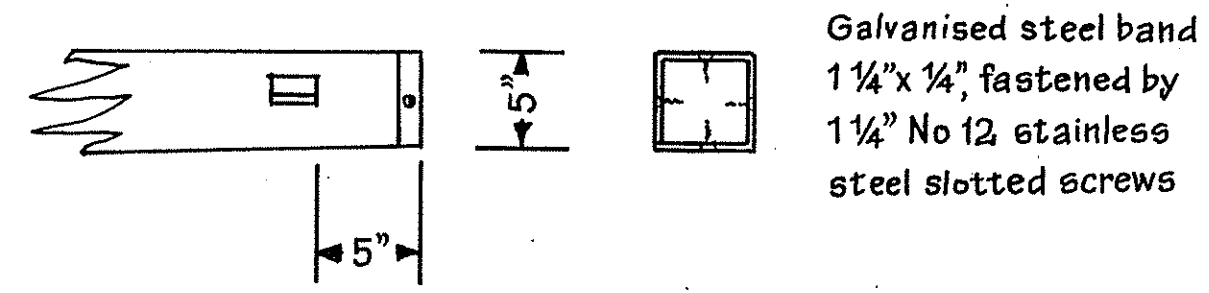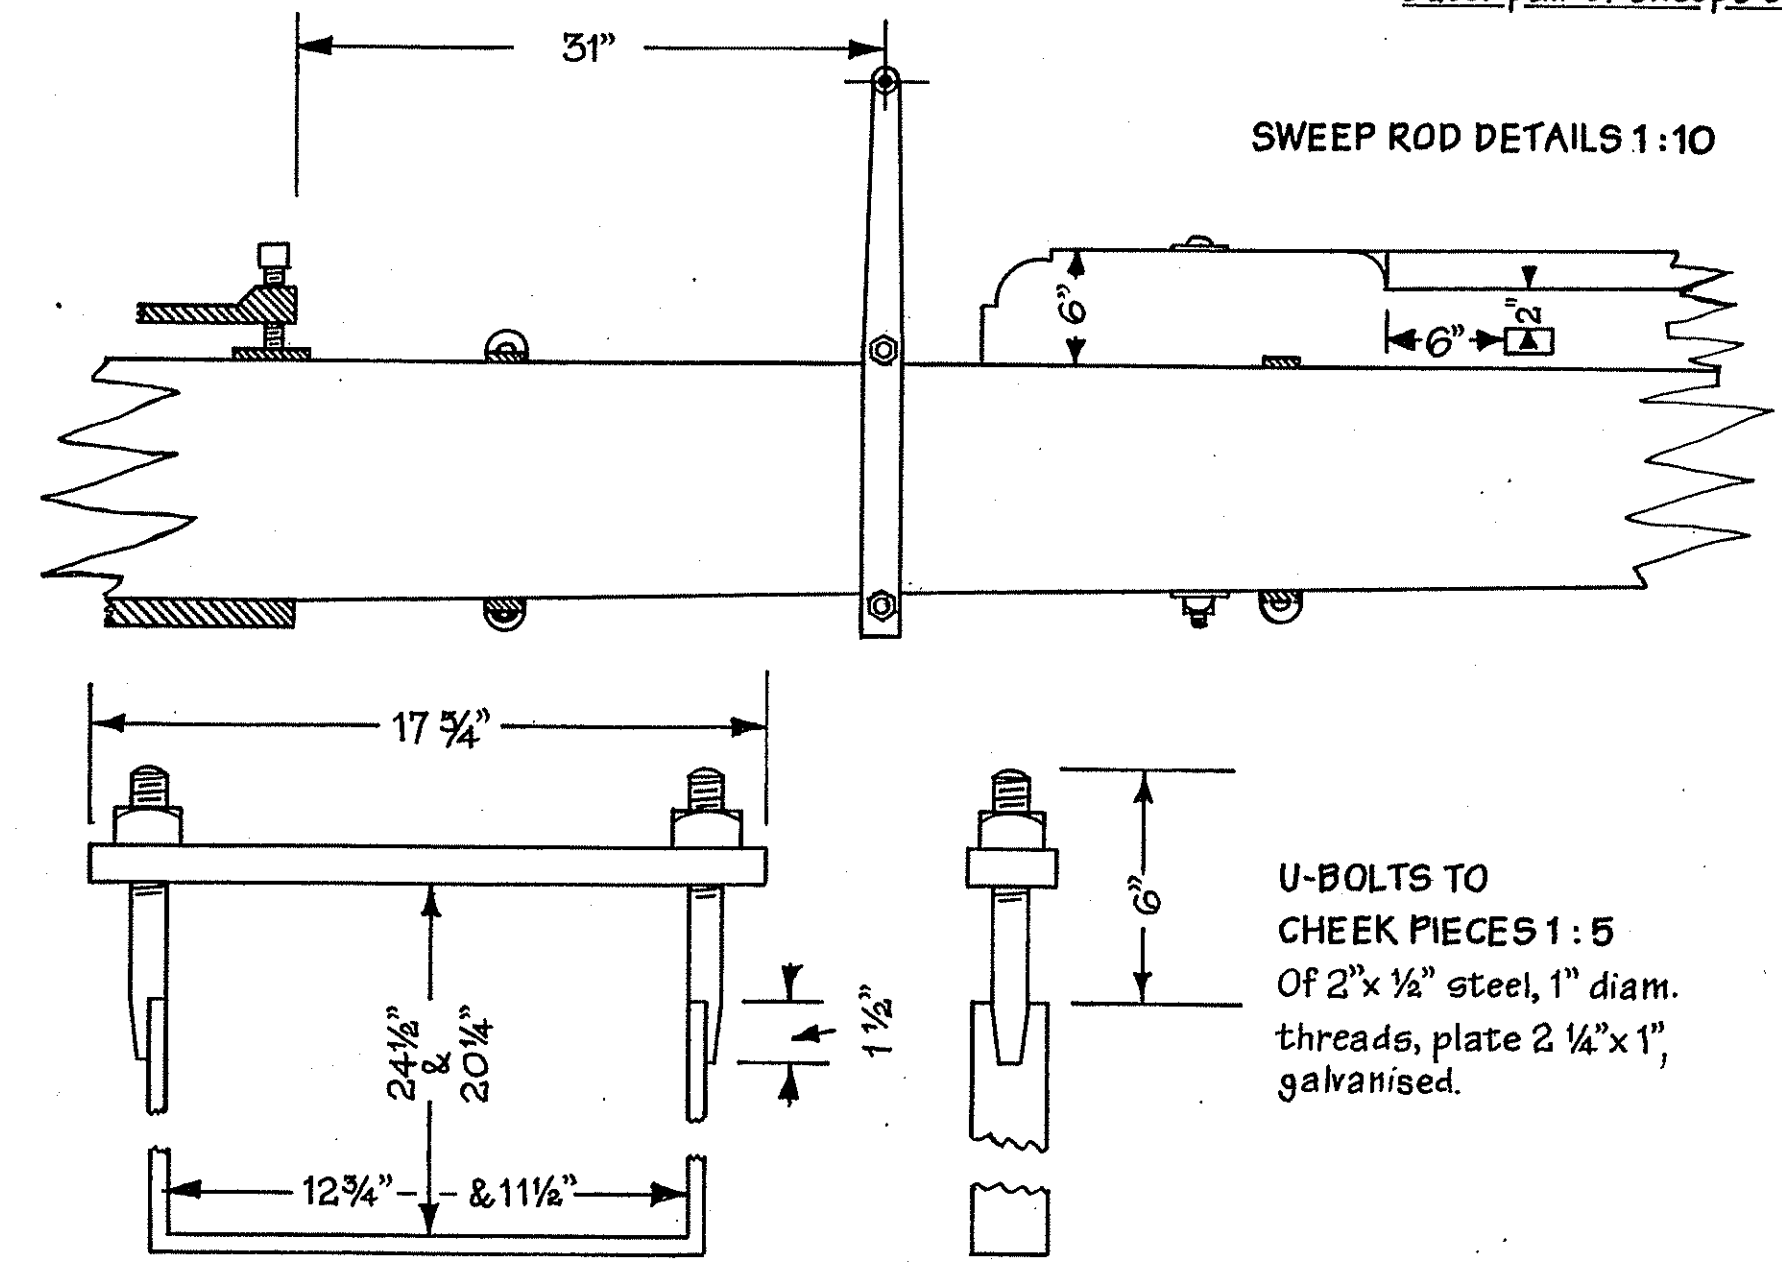

Union Mill, Cranbrook, Kent.

DETAILS OF FRAMING AND FASTENINGS OF SWEEPS
Based on physical evidence and old photographs

SCALE 1:25

BOLTS TO SWEEPS
Of 7/8" diam. galvanised steel
with 5" sq. x 1/2" washers. Heads
offset as necessary

U-BOLT AT
MIDEND 1:5
Of 1 1/2" x 5/8"
galvanised
steel, 5/8" diam.
threads, plate
1 1/2" x 3/4"