




TICKET DESK PLAN

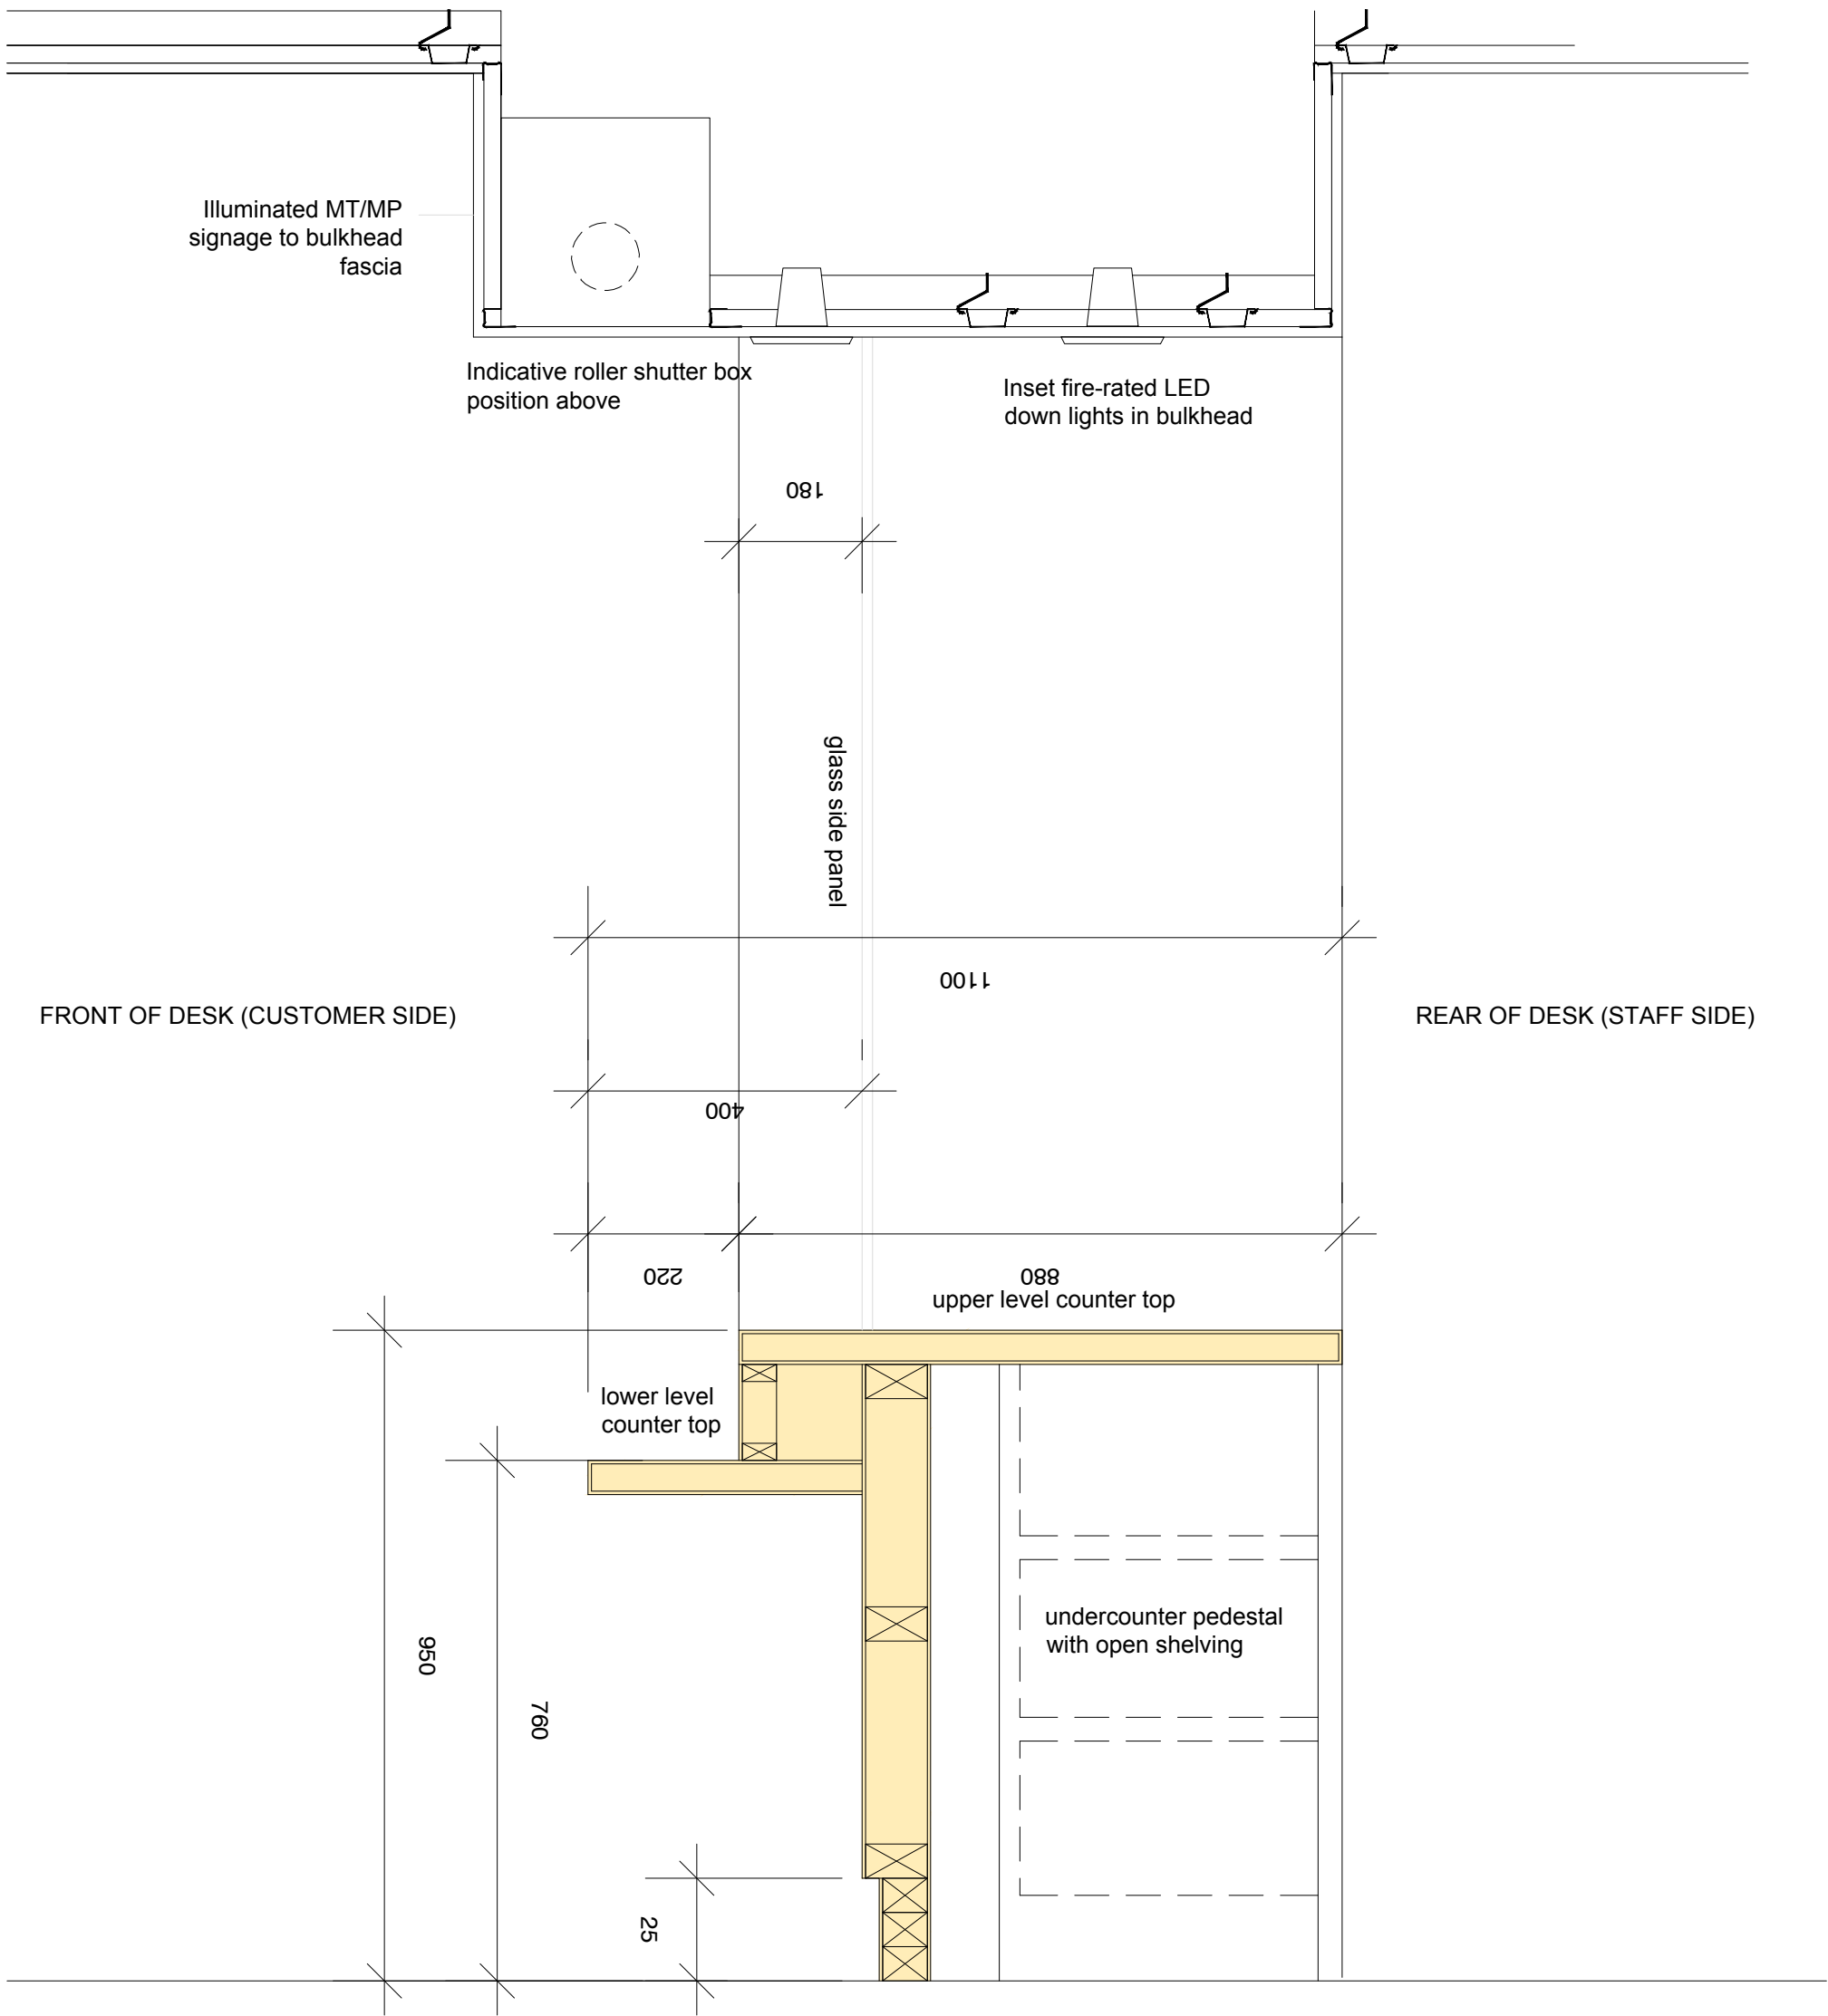

TICKET DESK SECTION

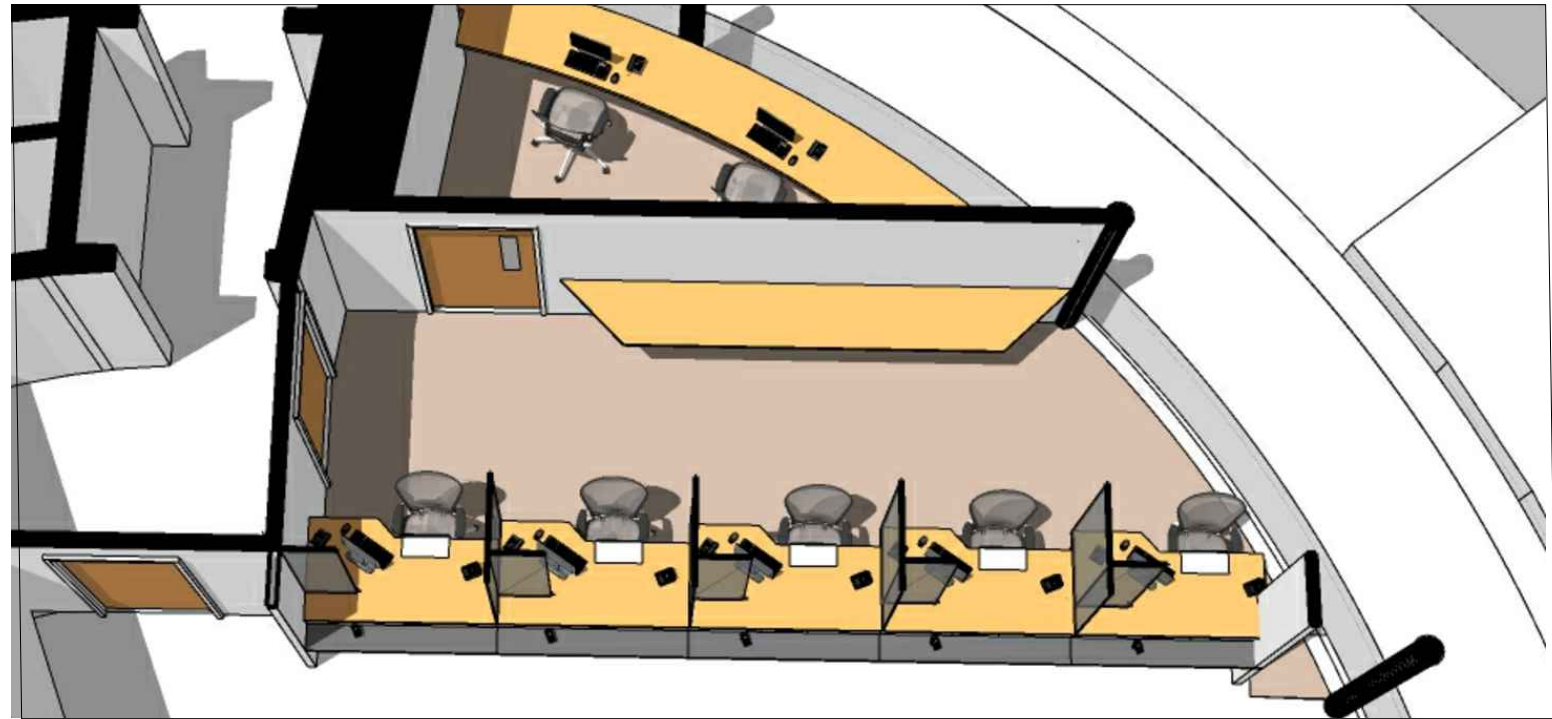

OVERALL VIEW

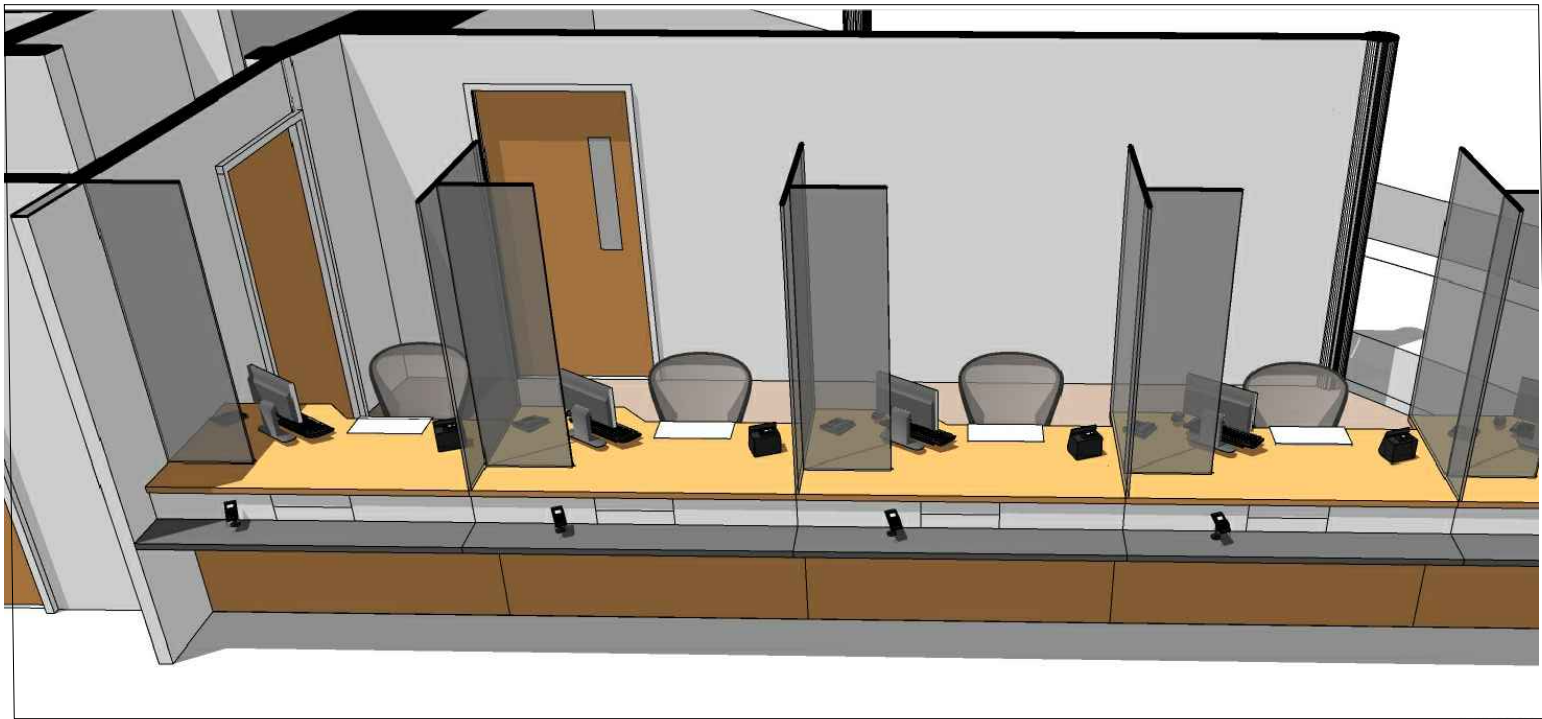

FRONT VIEW OF TICKET DESKS



SKETCH SECTIONAL PERSPECTIVE

TICKET DESK

General Notes:
Haven Systems to advise on ticketing system requirements, hardware specifications, etc.

Ticket Booth design to comply with BS 8300: Design of Buildings and their Approaches to meet the needs of Disabled Peopl - CoP.

Counter Tops:
Solid-surface faced MDF medite core.
Satin surface finish with minimal glare.
Exact colour to be advised by client.

Lower counter cantilevered from low wall structure using discreet metal brackets supporting a concealed metal frame within the counter construction to avoid bowing.

Fixture of lower counter has to be able to support heavy human loads (and vandalism) without damage or permanent deflection.

Carcass Sub-Frame:
To contractor's design.

Glazed Side Panels:
15mm thick toughened frameless glass side panels fixed as appropriate into higher level counter at base, above bulkhead at head and into full-height fin wall at side to resist loadings in accordance with BS 6399 and BS 6180. Polished bevelled edges as standard. Glass to be butt-jointed with mastic sealant.

Undercounter Pedestal:
High-pressure laminate (HPL) faced medite MDF with open shelving. Flame-resistant core material.

Induction Loop:
by Contacta or similar approved. Exact position TBC. The induction loop should be mounted at a height of 1100 mm, so that there is no visual barrier between the booking clerk and the passenger. The standard induction loop symbol should be displayed wherever the loops exist.

Kickplate:
Brushed stainless steel upstand (150mm high).

Undercounter Cable Management:
to be advised separately.

Security Roller Shutter:
Single electrically operated roller shutter. Powder coated finish (details and specification TBC by specialist sub-contractor).

Other Fixtures & Fittings to Considered (all TBC by client):
Adjustable task chair (one per station).
Ergonomic monitor arms.
Chip and pin mount.
Roll top cash drawer.
Customer microphone.
Under-counter cable management.

C	05.04.19	Separating walls removed. Rollershutter repositioned.	AM	MS
B	05.03.19	Ticket desk dividing panel varied to glass	AM	MS
A	31.01.19	Ticket desk side panel varied to glass	AM	MS
REV	DATE	REVISION NOTE	BY	CHECK