


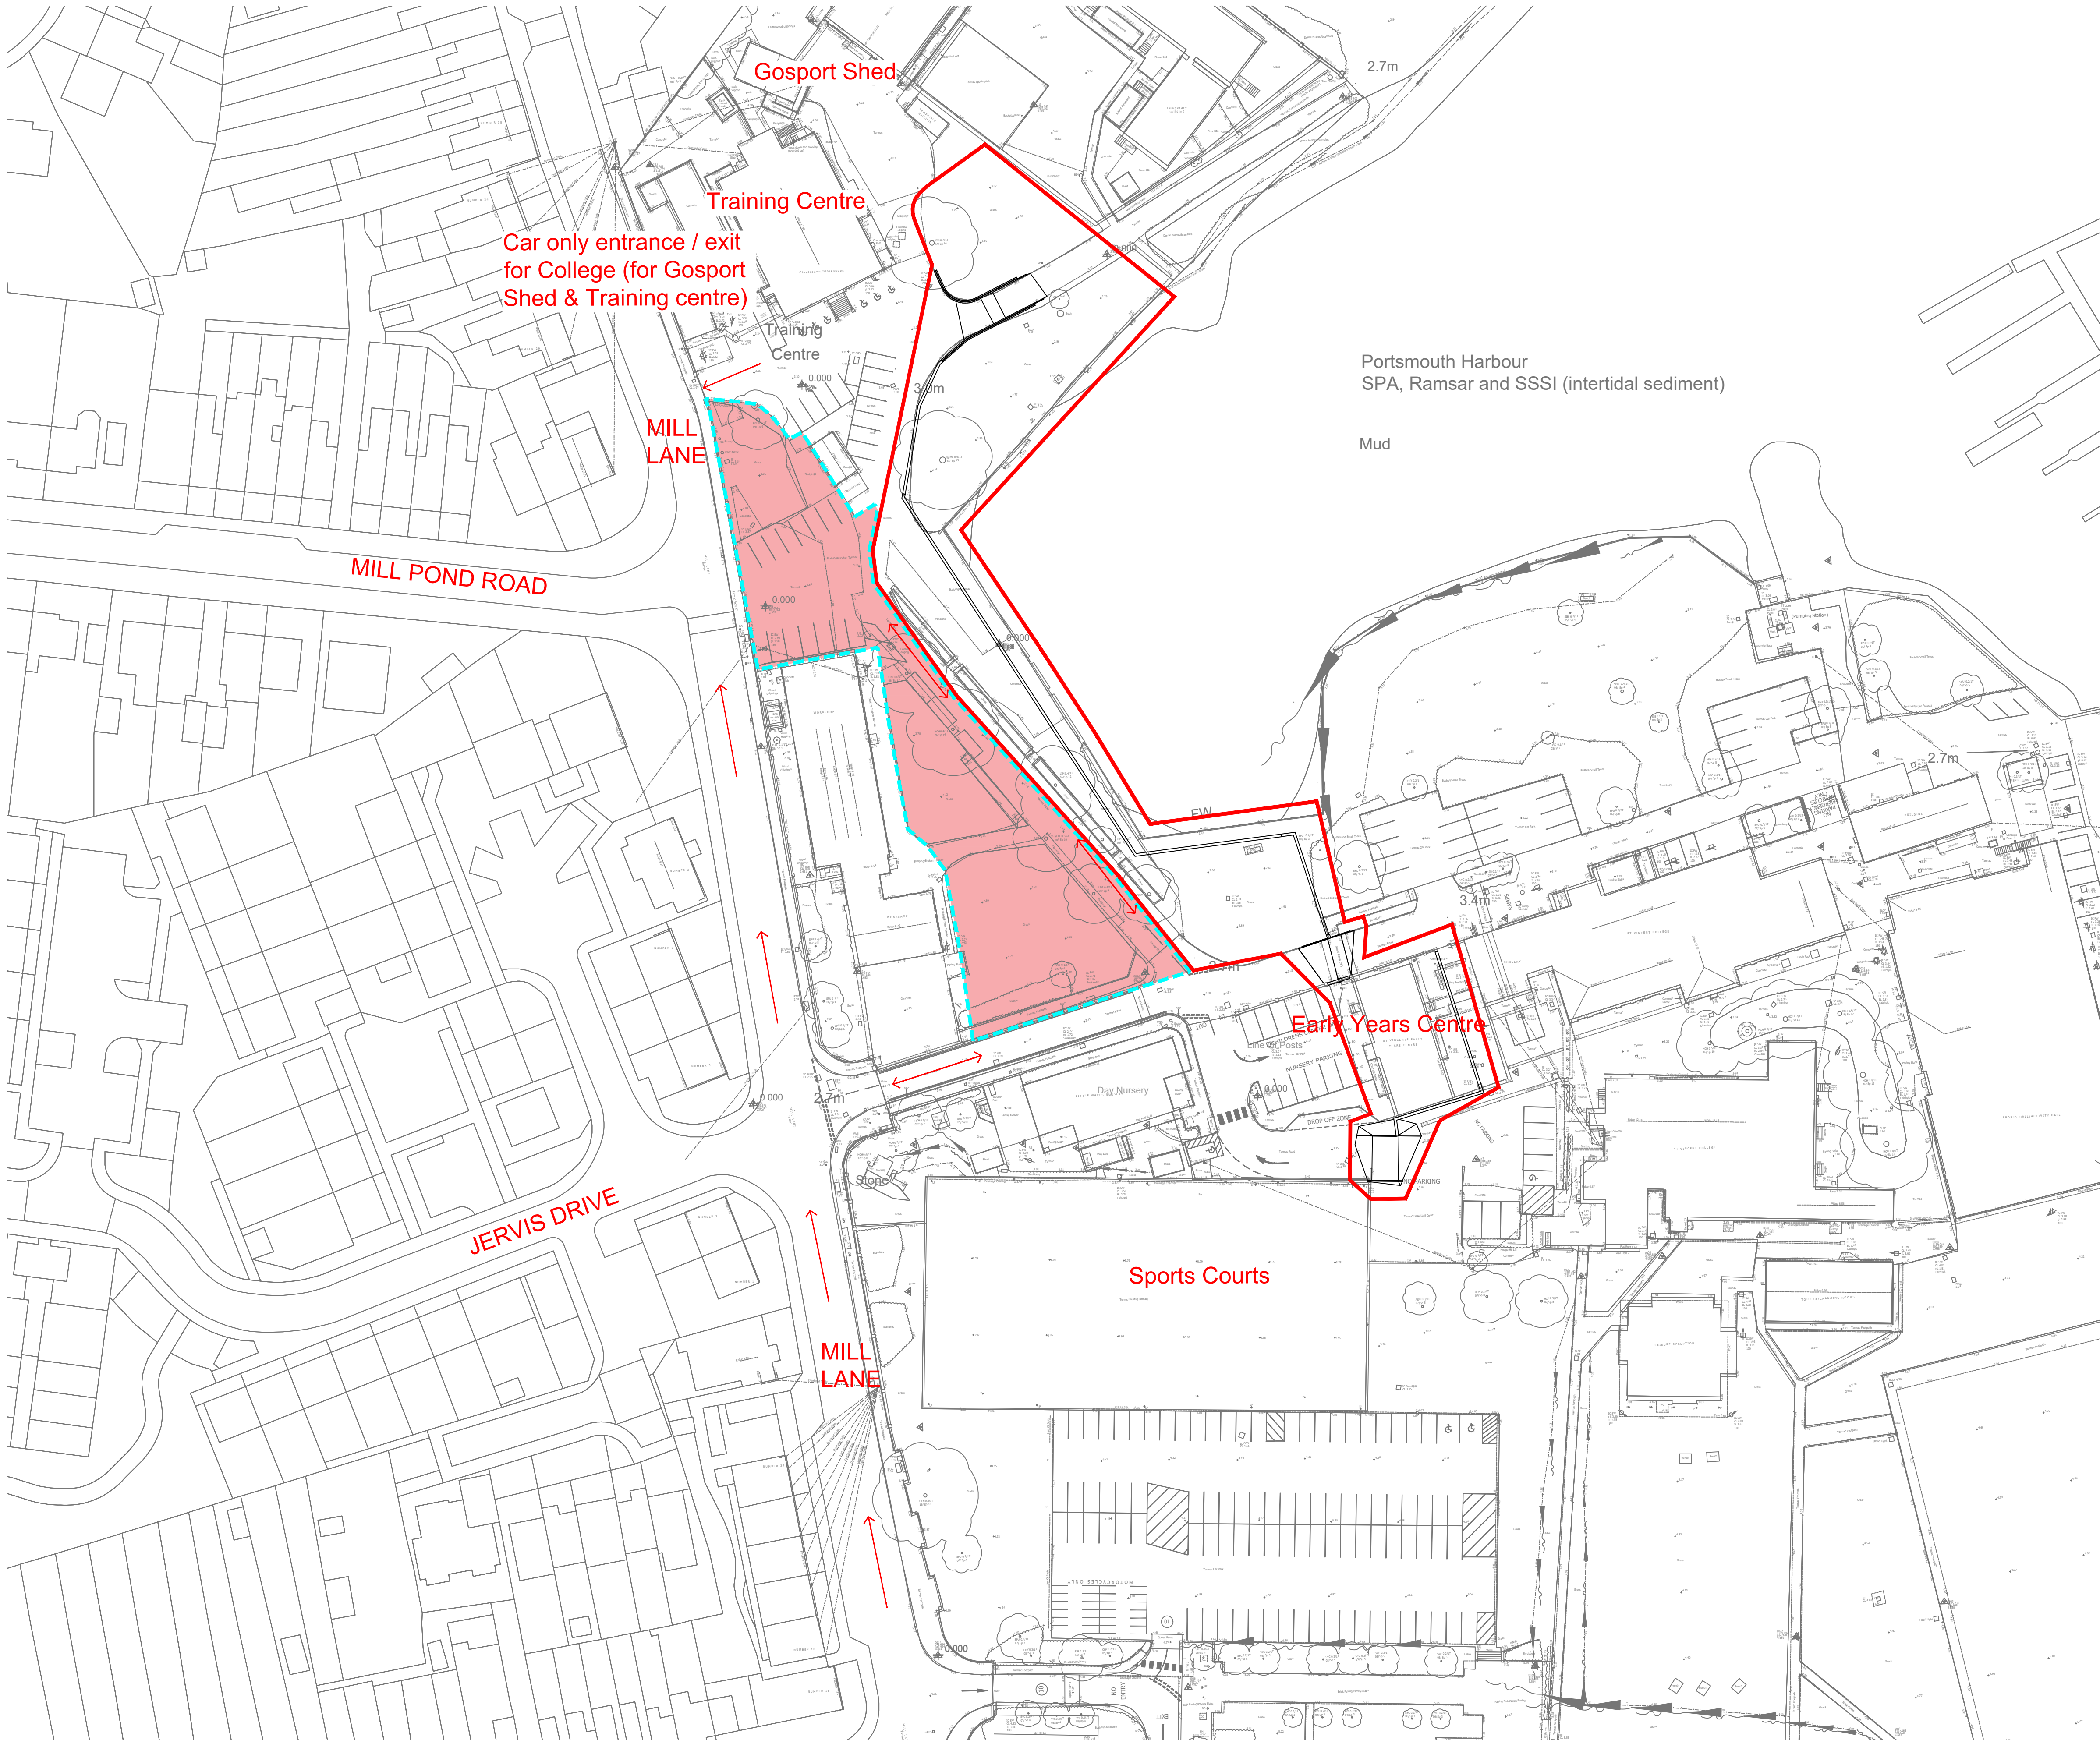

Notes

- All dimensions are in millimetres unless noted otherwise.
- All chainages and levels are in metres relative to Ordnance Datum (OD).
- For details of underground services/utilities refer to drawings 1010.
- Access to Gosport Shed and the Training Centre should be retained throughout the works.

Key to symbols

- Site access from public road
- Proposed Site Compound Areas
- Compound Boundary
Area = 1942.678 sq m
Length = 280.961 m
- Planning Boundary of Works
Area = 3488.841 sq m
Length = 465.325 m

Reference drawings

405363-MMD-FT-XX-DR-C-1004	General Arrangement Plan
405363-MMD-FT-XX-DR-C-1021	General Arrangement Plan - Area of Interest 1
405363-MMD-FT-XX-DR-C-1022	General Arrangement Plan - Area of Interest 2
405363-MMD-FT-XX-DR-C-1023	General Arrangement Plan - Area of Interest 3

1:500

0 25m 50m

P04	16/10/20	BR	Coastal Partners - Tender Issue Drawing	CB?	SF?
P01	24/10/19	LE	First Issue - Draft Detailed Design Drawings	NC	ZH
P02	13/12/19	LE	Second Issue - Detailed Design Drawings	FL	ZH
P03	31/01/20	LE	Third Issue - Final Detailed Design Drawings	FL	ZH
Rev	Date	Drawn	Description	Ch'k'd	App'd

Status Stamp

M

M

MOTT
MACDONALD

Mott MacDonald House
8-10 Sydenham Road
Croydon
CR0 2EE
United Kingdom
T +44 (0)20 8774 2000
F +44 (0)20 8681 5706
W www.mottmac.com

GOSPORT
Borough Council

**Environment
Agency**

**EASTERN SOLENT
COASTAL PARTNERSHIP**

Gosport Borough Council
7 High Street
Gosport
PO12 1EB

Title

Gosport FCERM
Forton
Access and Compound Plan

Sheet 1 of 1

Designed	P. JURSIK	PJ	Eng check	F.J.LLOY	FL
Drawn	L.ELLINGER	LE	Coordination	N.J.CLARKE	NC
Dwg check	P.JURSIK	PJ	Approved	Z.HUTCHISON	ZH
MMD Project Number	405363	Scale at A1	1:500	Security	STD
Suitability Description	Suitable for Tender	Suit. Code	D2	Revision	P04
Drawing Number	405363-MMD-FT-XX-DR-C-1003				