



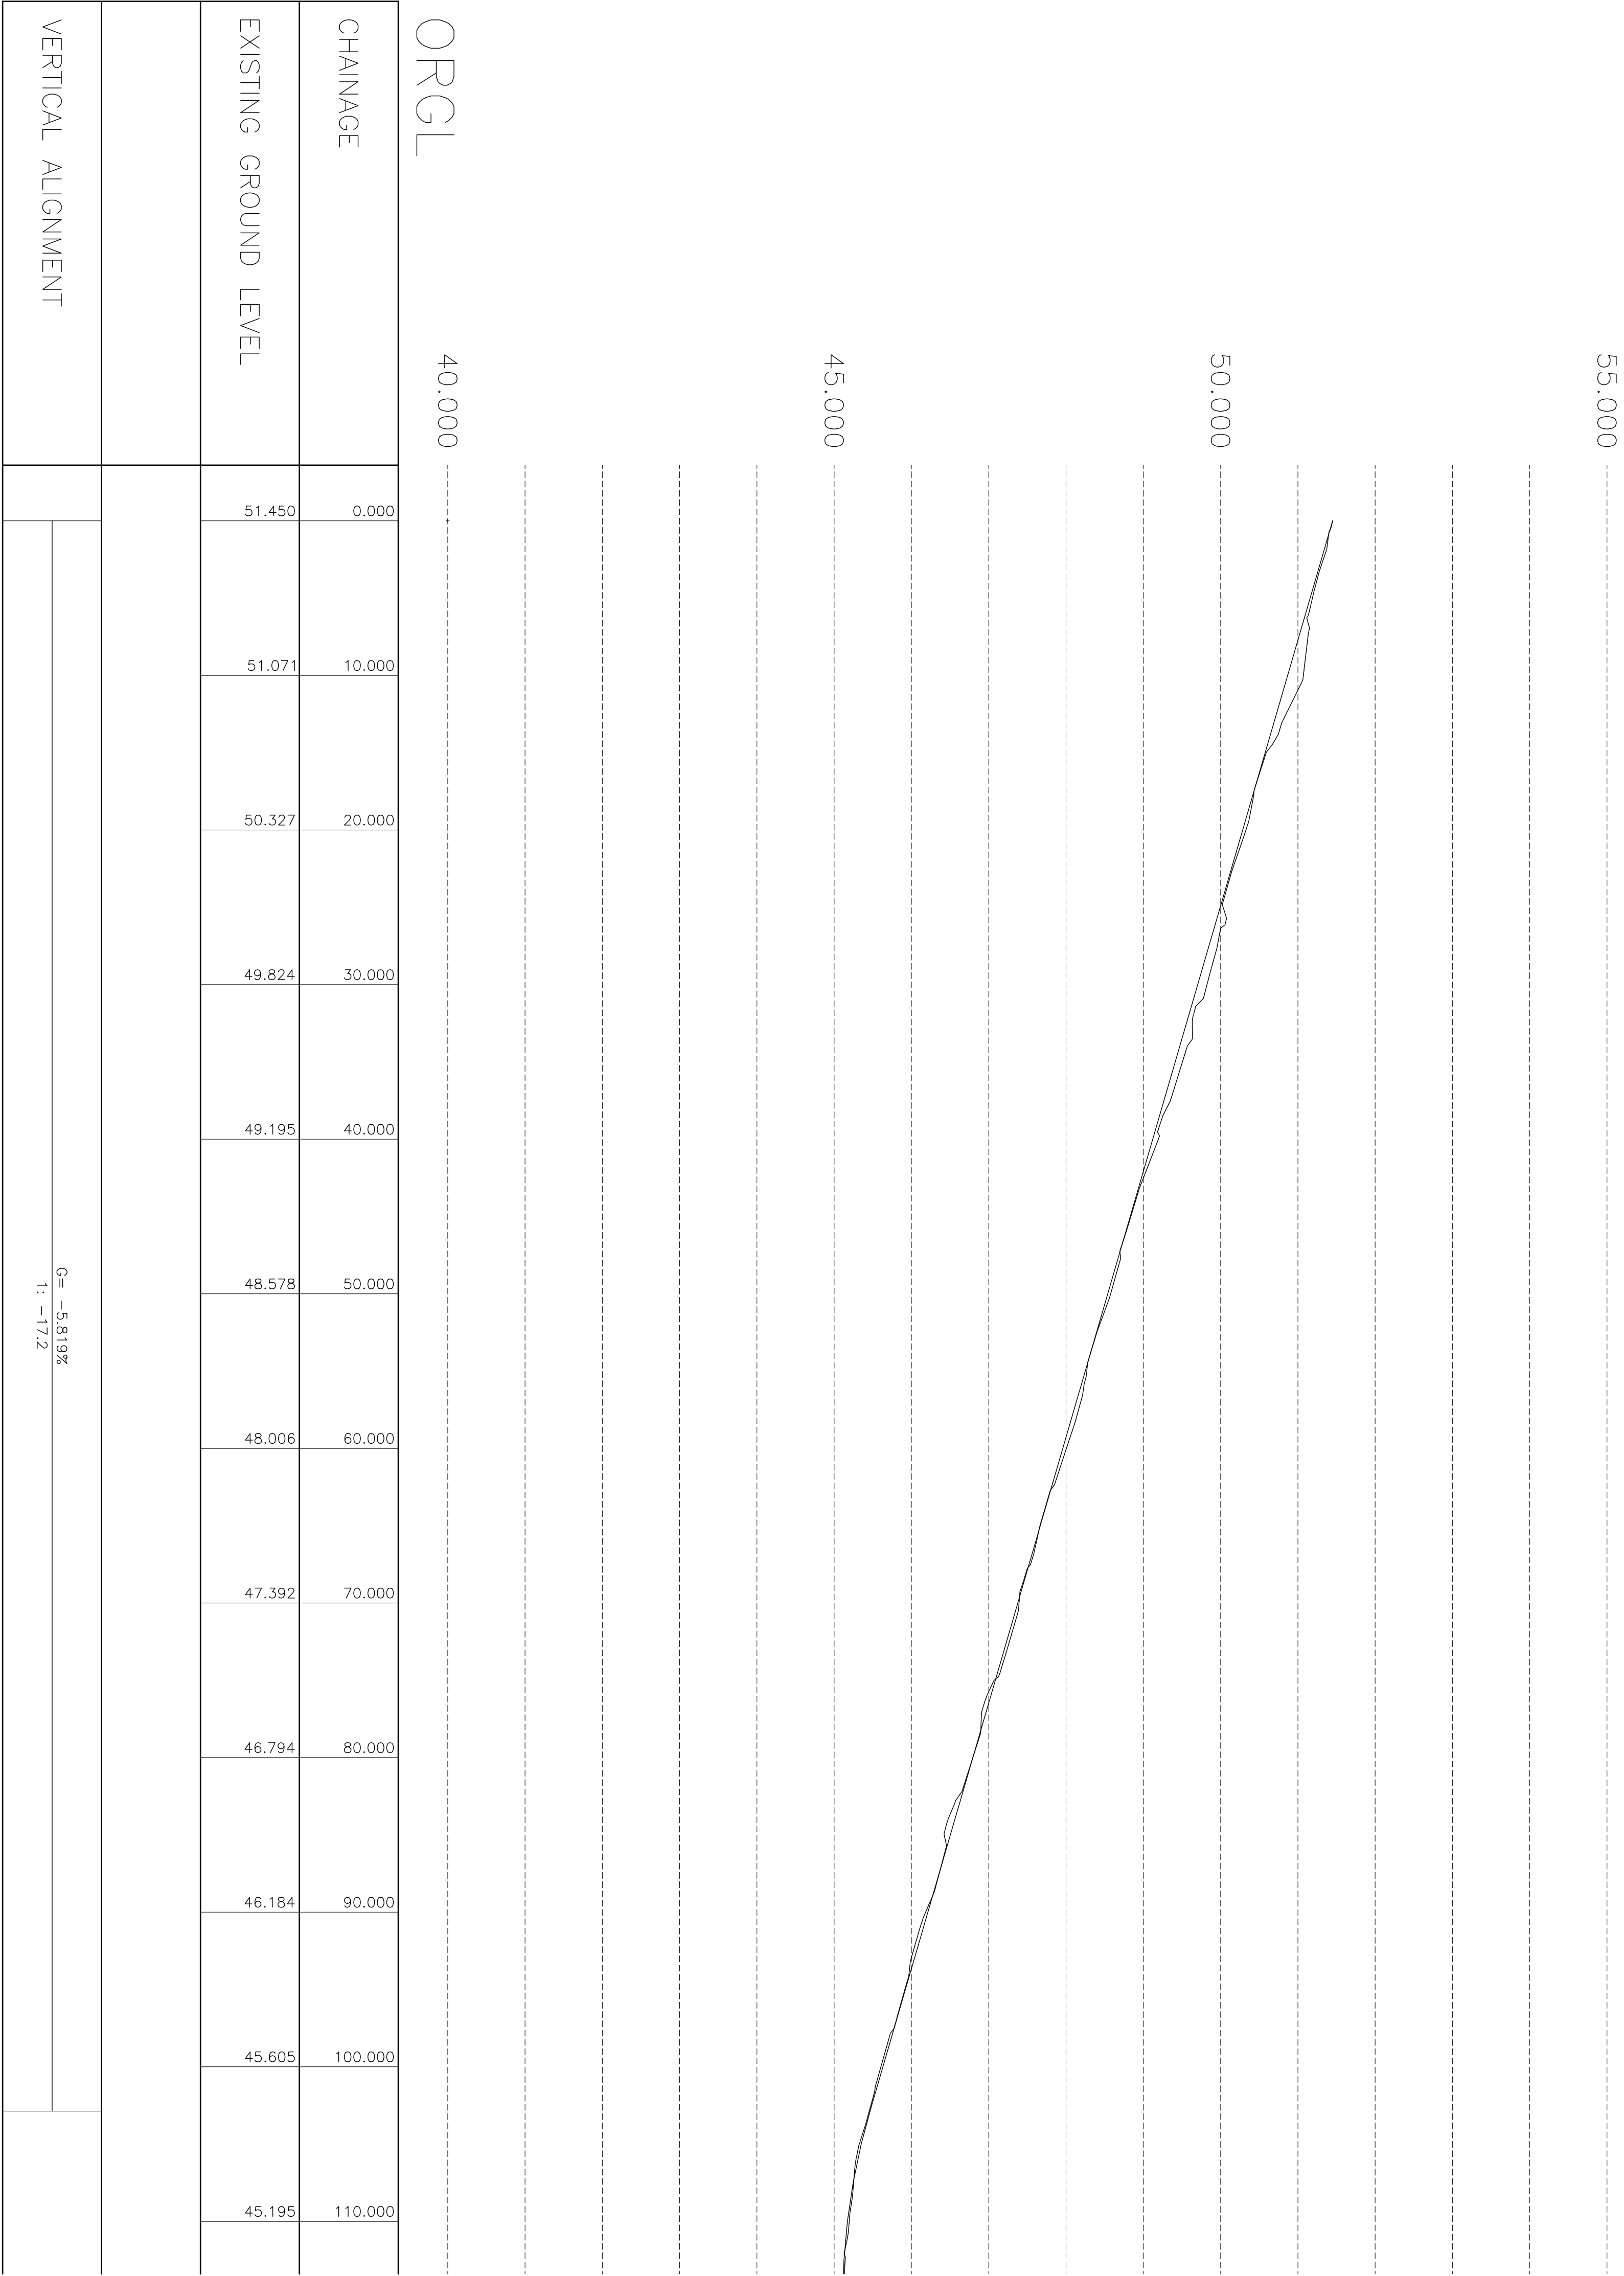

A							
rev	description	date	by				
Project							
West Lancashire Borough Council							
Ormskirk Bus Rail Interchange Link Path							
Drawing Title							
Existing Footpath							
Longitudinal Section – Sheet 1							
Date	Scale	Drawn by	Checked by				
March 2019	H 1:250 V 1:50	TMC	–				
Job No.	Drawing No.	Revision					
CFC 18043	002	A1					

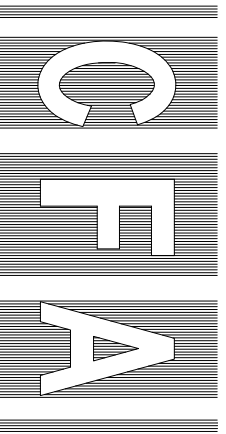

CFA

CFA Civils Ltd

Consulting Civil Engineers

1 St Marys Walk
Ormskirk
Lancashire
PR7 2RT

Tel: 0157 754154
Mob: 07836 550449
E-Mail: engineers@cfc-civils.co.uk