
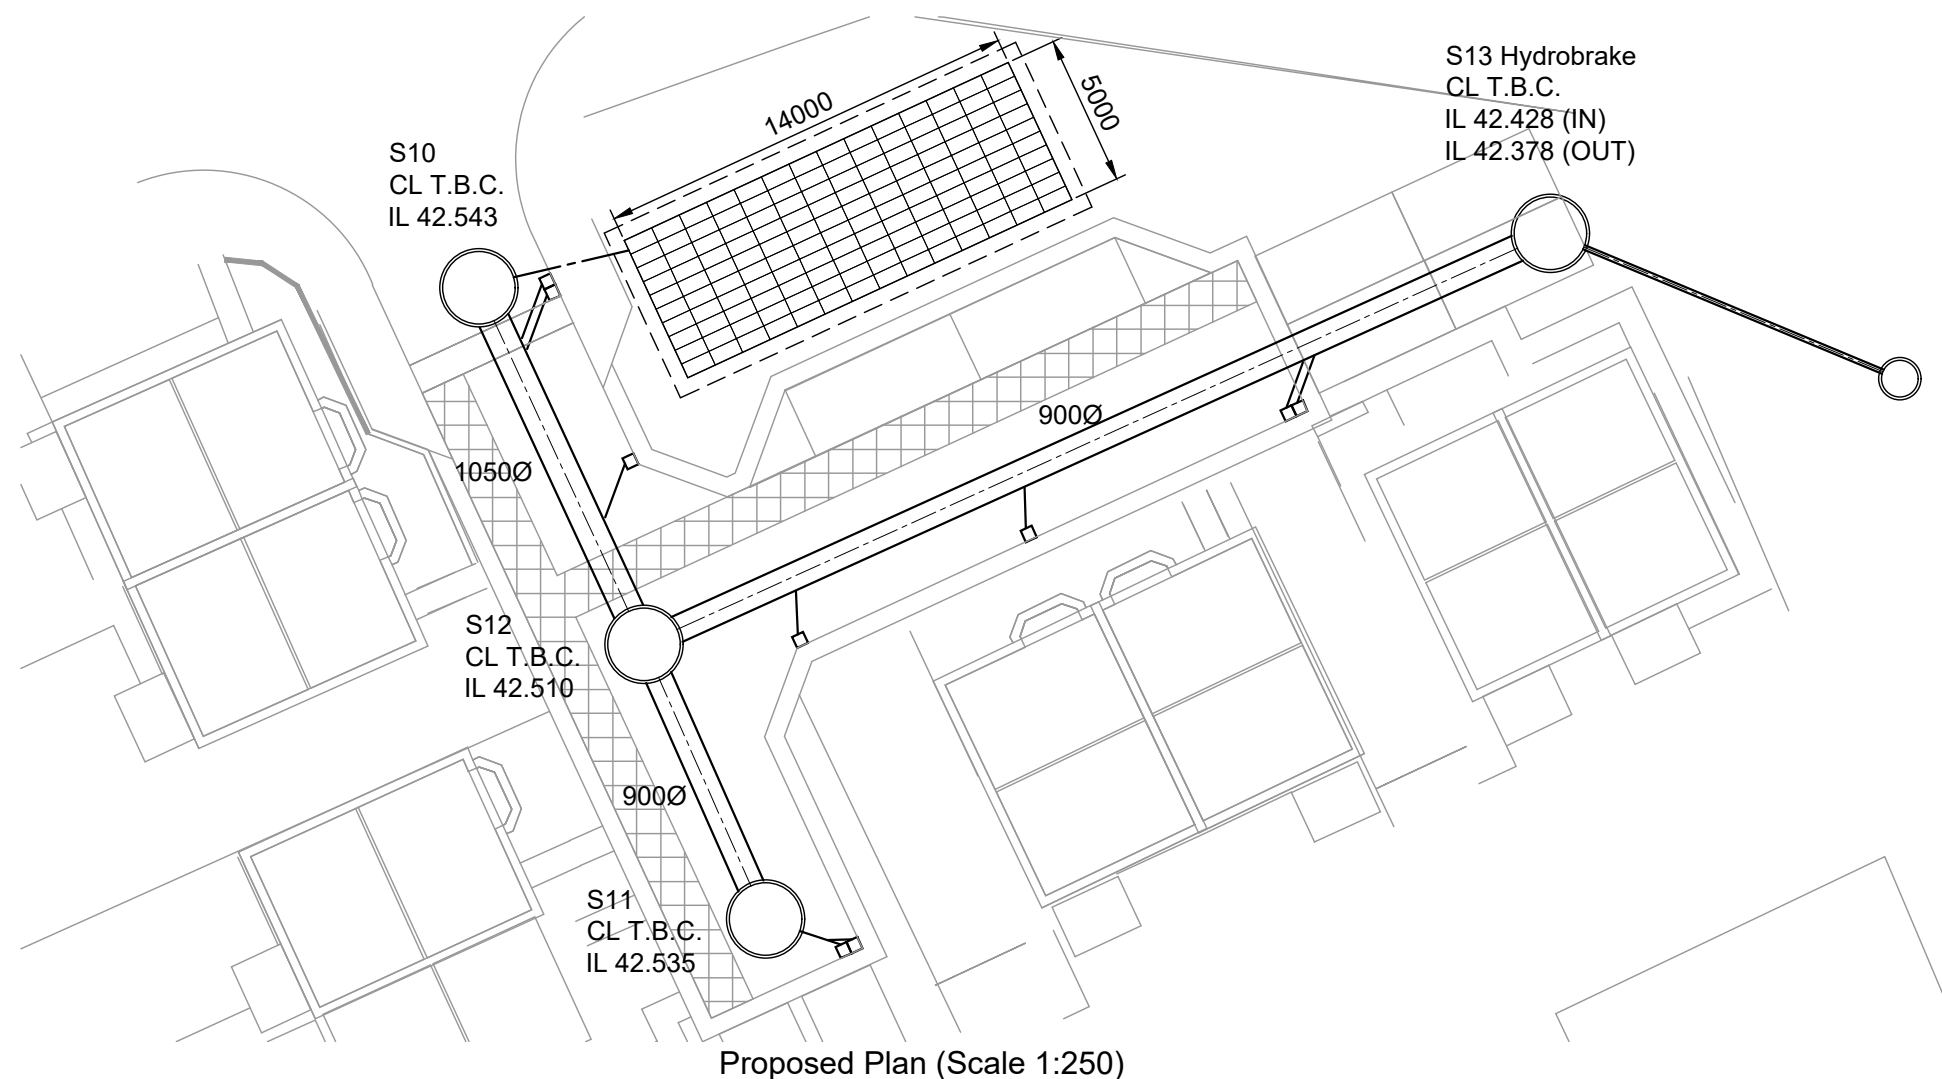


14.0 x 5.0 x 0.4m deep
 Total Vol = 28.0m³
 Net Vol ≈ 26.6m³
 At 95% min Void Ratio
 140 Polypipe PSM1A Units

NOTES

1. Hydro WMS layout.
2. All dimensions are in millimetres, all elevations in metres unless otherwise stated.
3. All temporary and enabling works by others.
4. All dimensions of fabricated items are nominal and may vary within manufacturing tolerances.

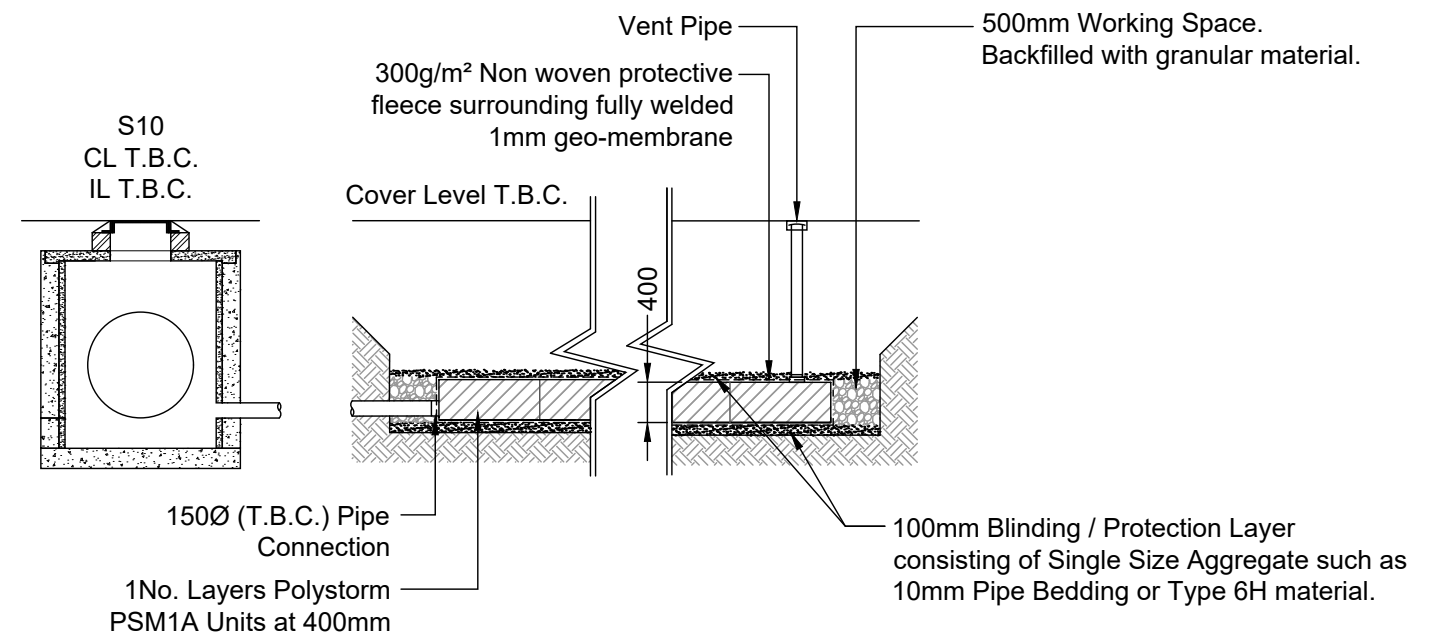

Proposed Plan (Scale 1:250)

REV	AMENDMENT	DATE

DATE	DRAWN	CHECKED
12/02/18		
SCALE	PROJECT No.	
1:250@ A3		
DRAWING No.	REV.	
001	-	